


F.A.P. RTE.	SECTION	COUNTY	TOTAL SHEETS	SHEET NO.
310	69-3	MORGAN	793	669
STA. 310		TO STA. 310		
FED. ROAD DIST. NO.		ILLINOIS FED. AID PROJECT		

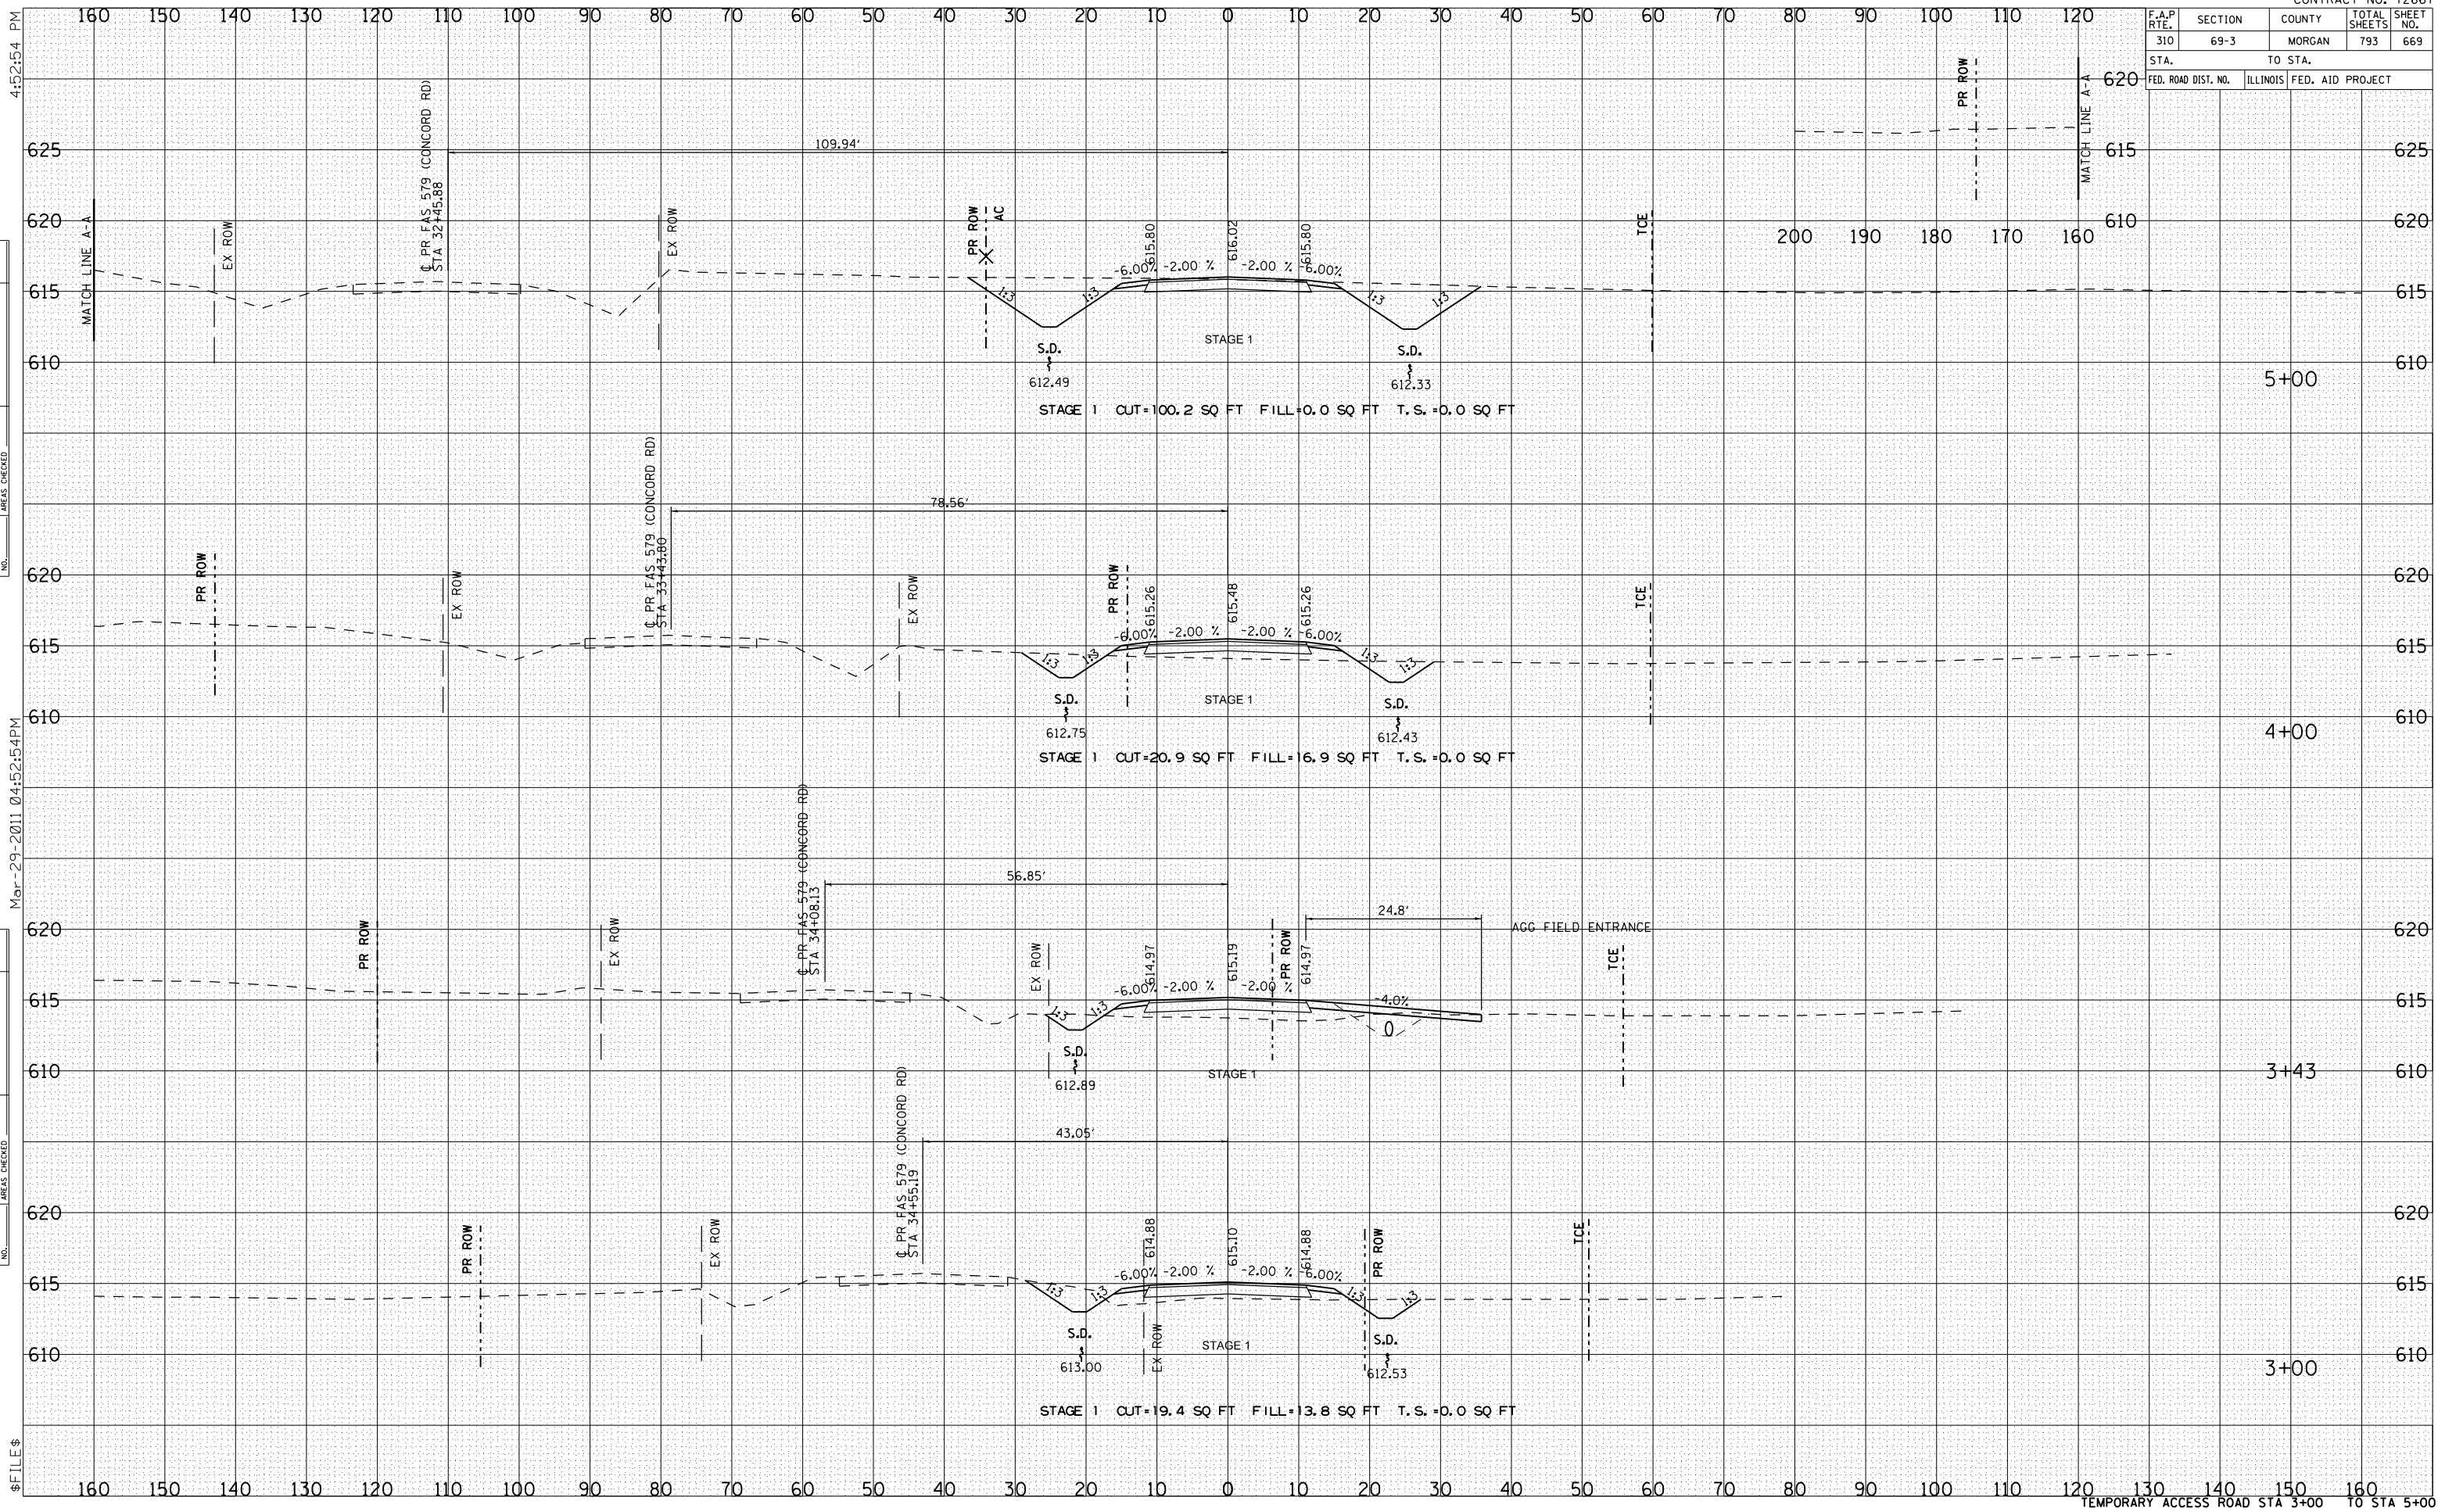

4:52:54 PM

BY	DATE

FINAL SURVEY PLOTTED DATE
 NOTE BOOK NO. DATE
 AREAS CHECKED NO.

Mar-29-2011 04:52:54PM

BY	DATE

ORIGINAL SURVEY PLOTTED DATE
 NOTE BOOK NO. DATE
 AREAS CHECKED NO.

\$ FILE \$