


F.A.P. RTE.	SECTION	COUNTY	TOTAL SHEETS	SHEET NO.
310	69-3	MORGAN	793	706

STA.		TO STA.		
FED. ROAD DIST. NO.	ILLINOIS	FED. AID PROJECT		
			49+00	
			48+00	
			47+00	
			46+00	

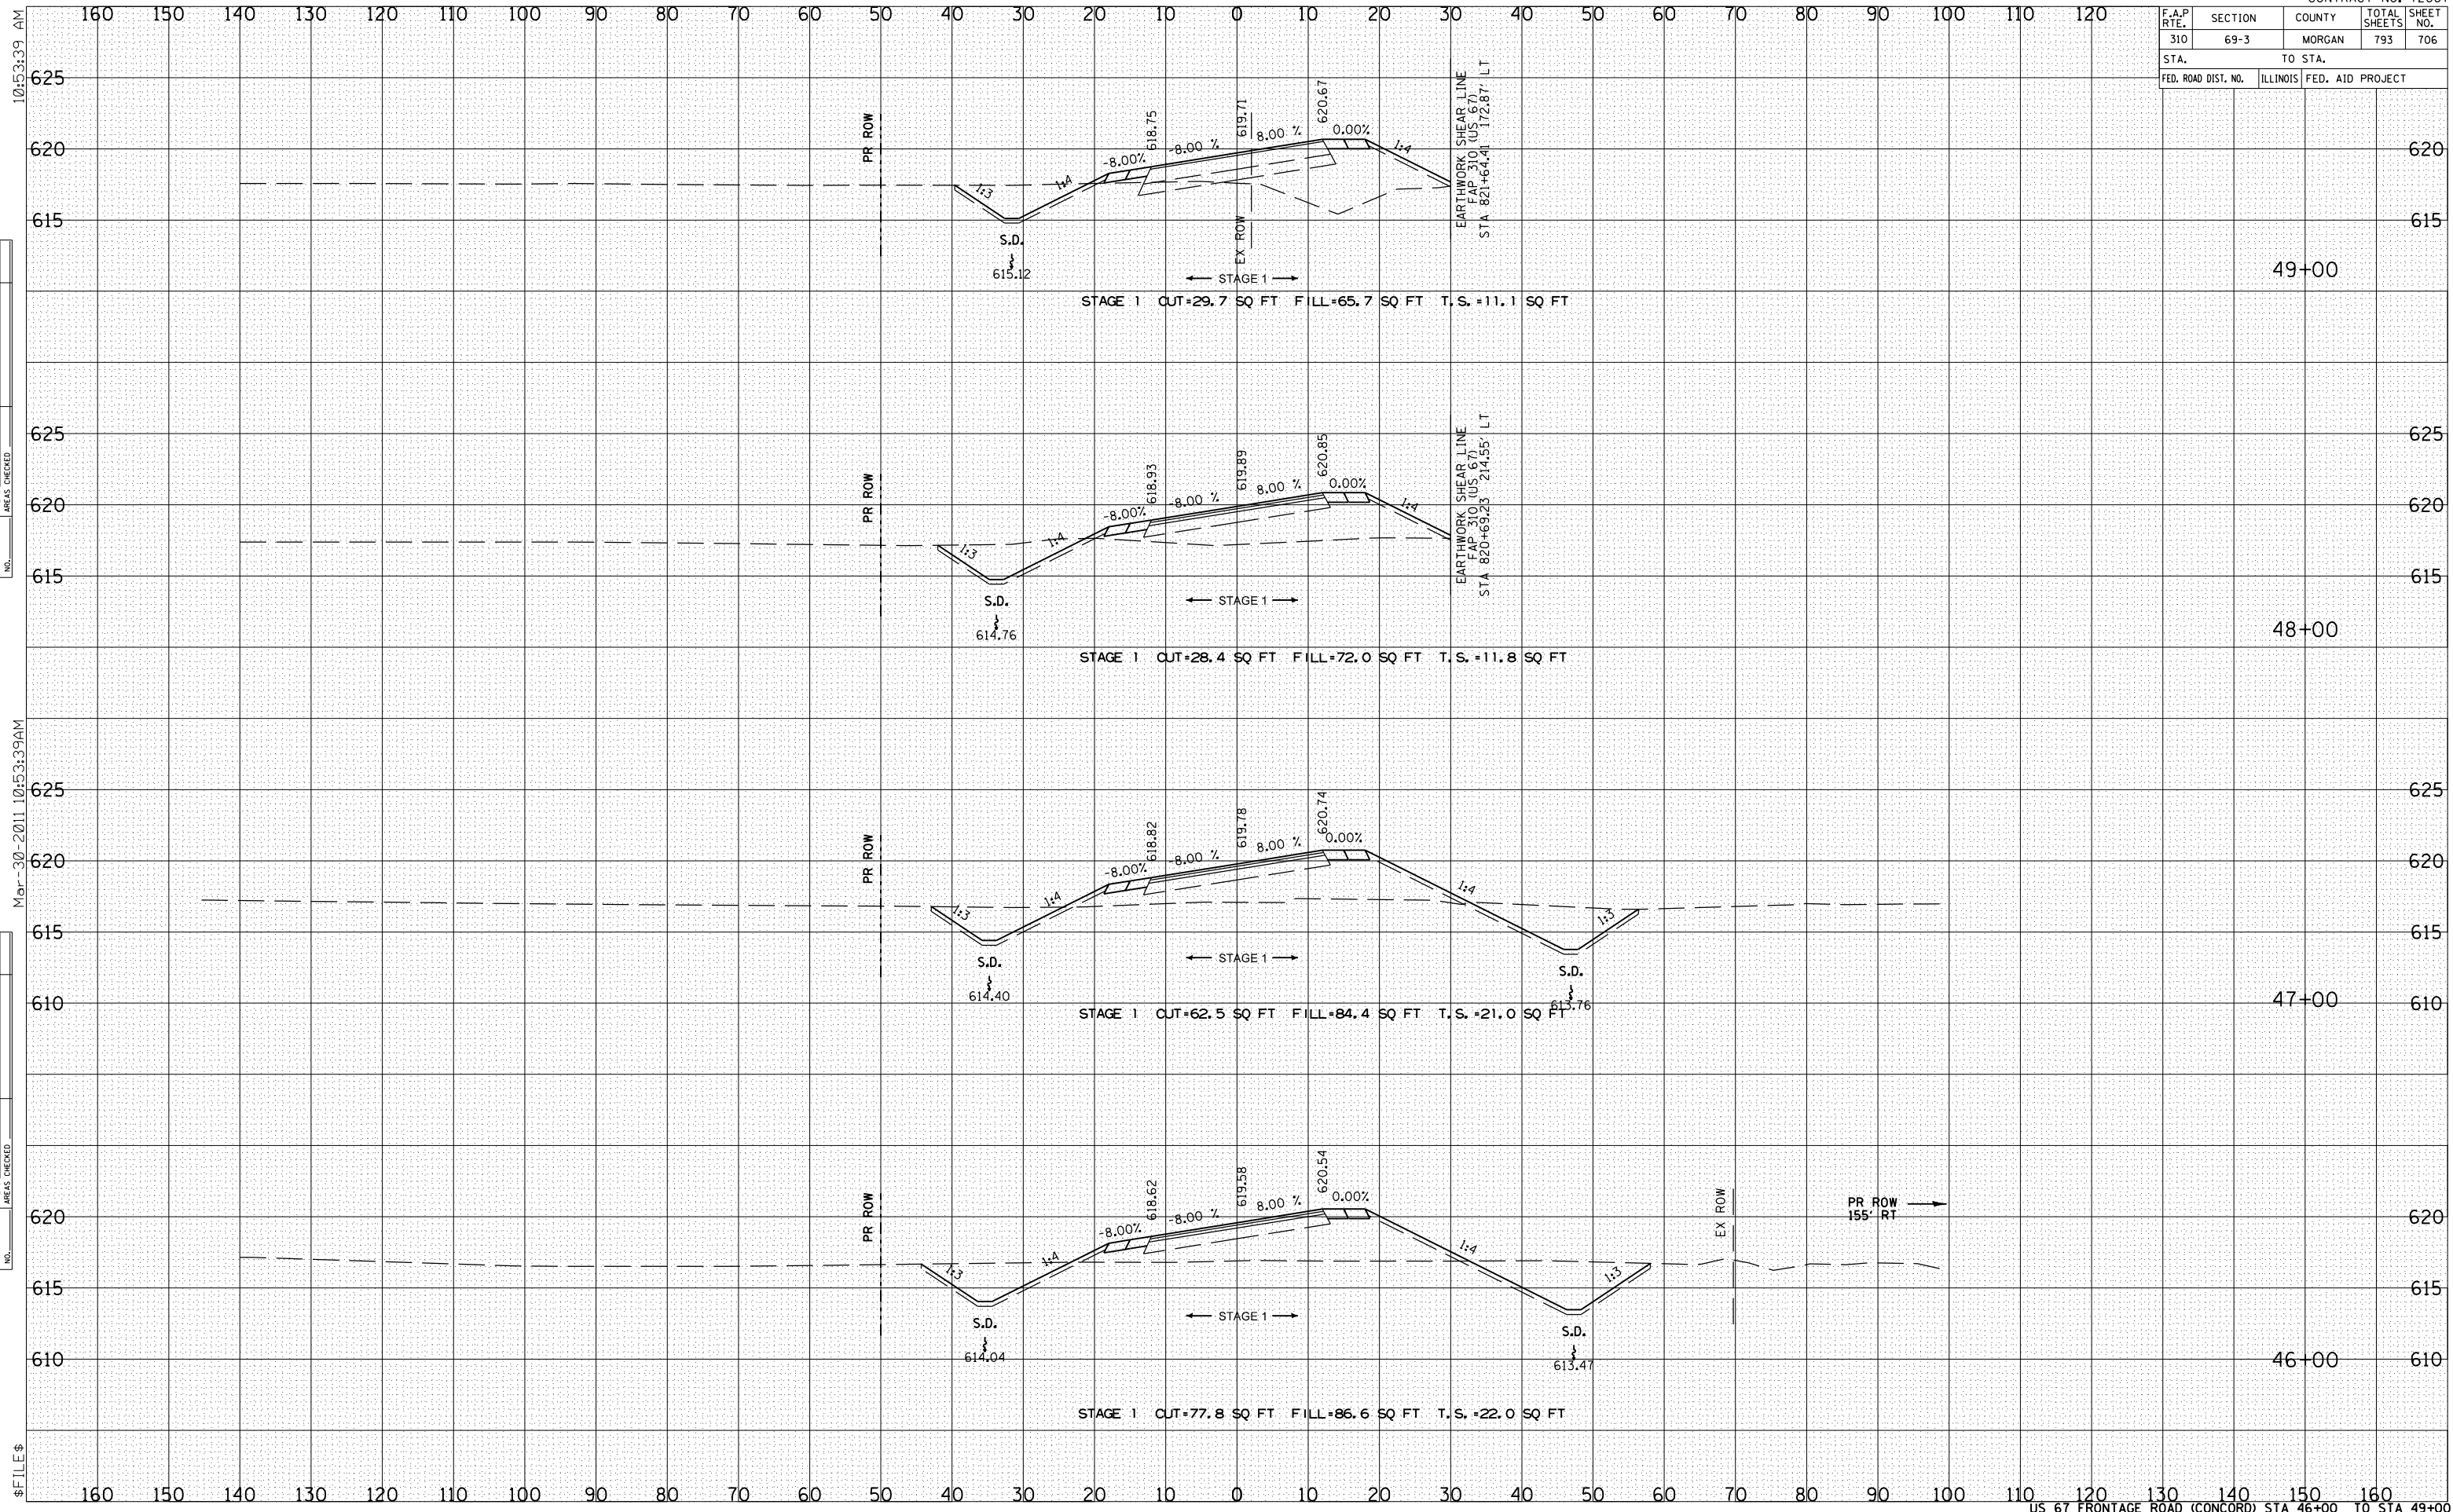

BY	DATE

BY	DATE

FILE \$

Mar-30-2011 10:53:39AM

10:53:39 AM

FILE \$