

F.A.P. RTE.	SECTION	COUNTY	TOTAL SHEETS	SHEET NO.
310	69-3	MORGAN	793	708
STA.		TO STA.		
FED. ROAD DIST. NO.		ILLINOIS	FED. AID PROJECT	

BY	DATE

NO. _____


BY	DATE

NO. _____

10:53:40 AM

Mar-30-2011 10:53:40AM

FILE \$

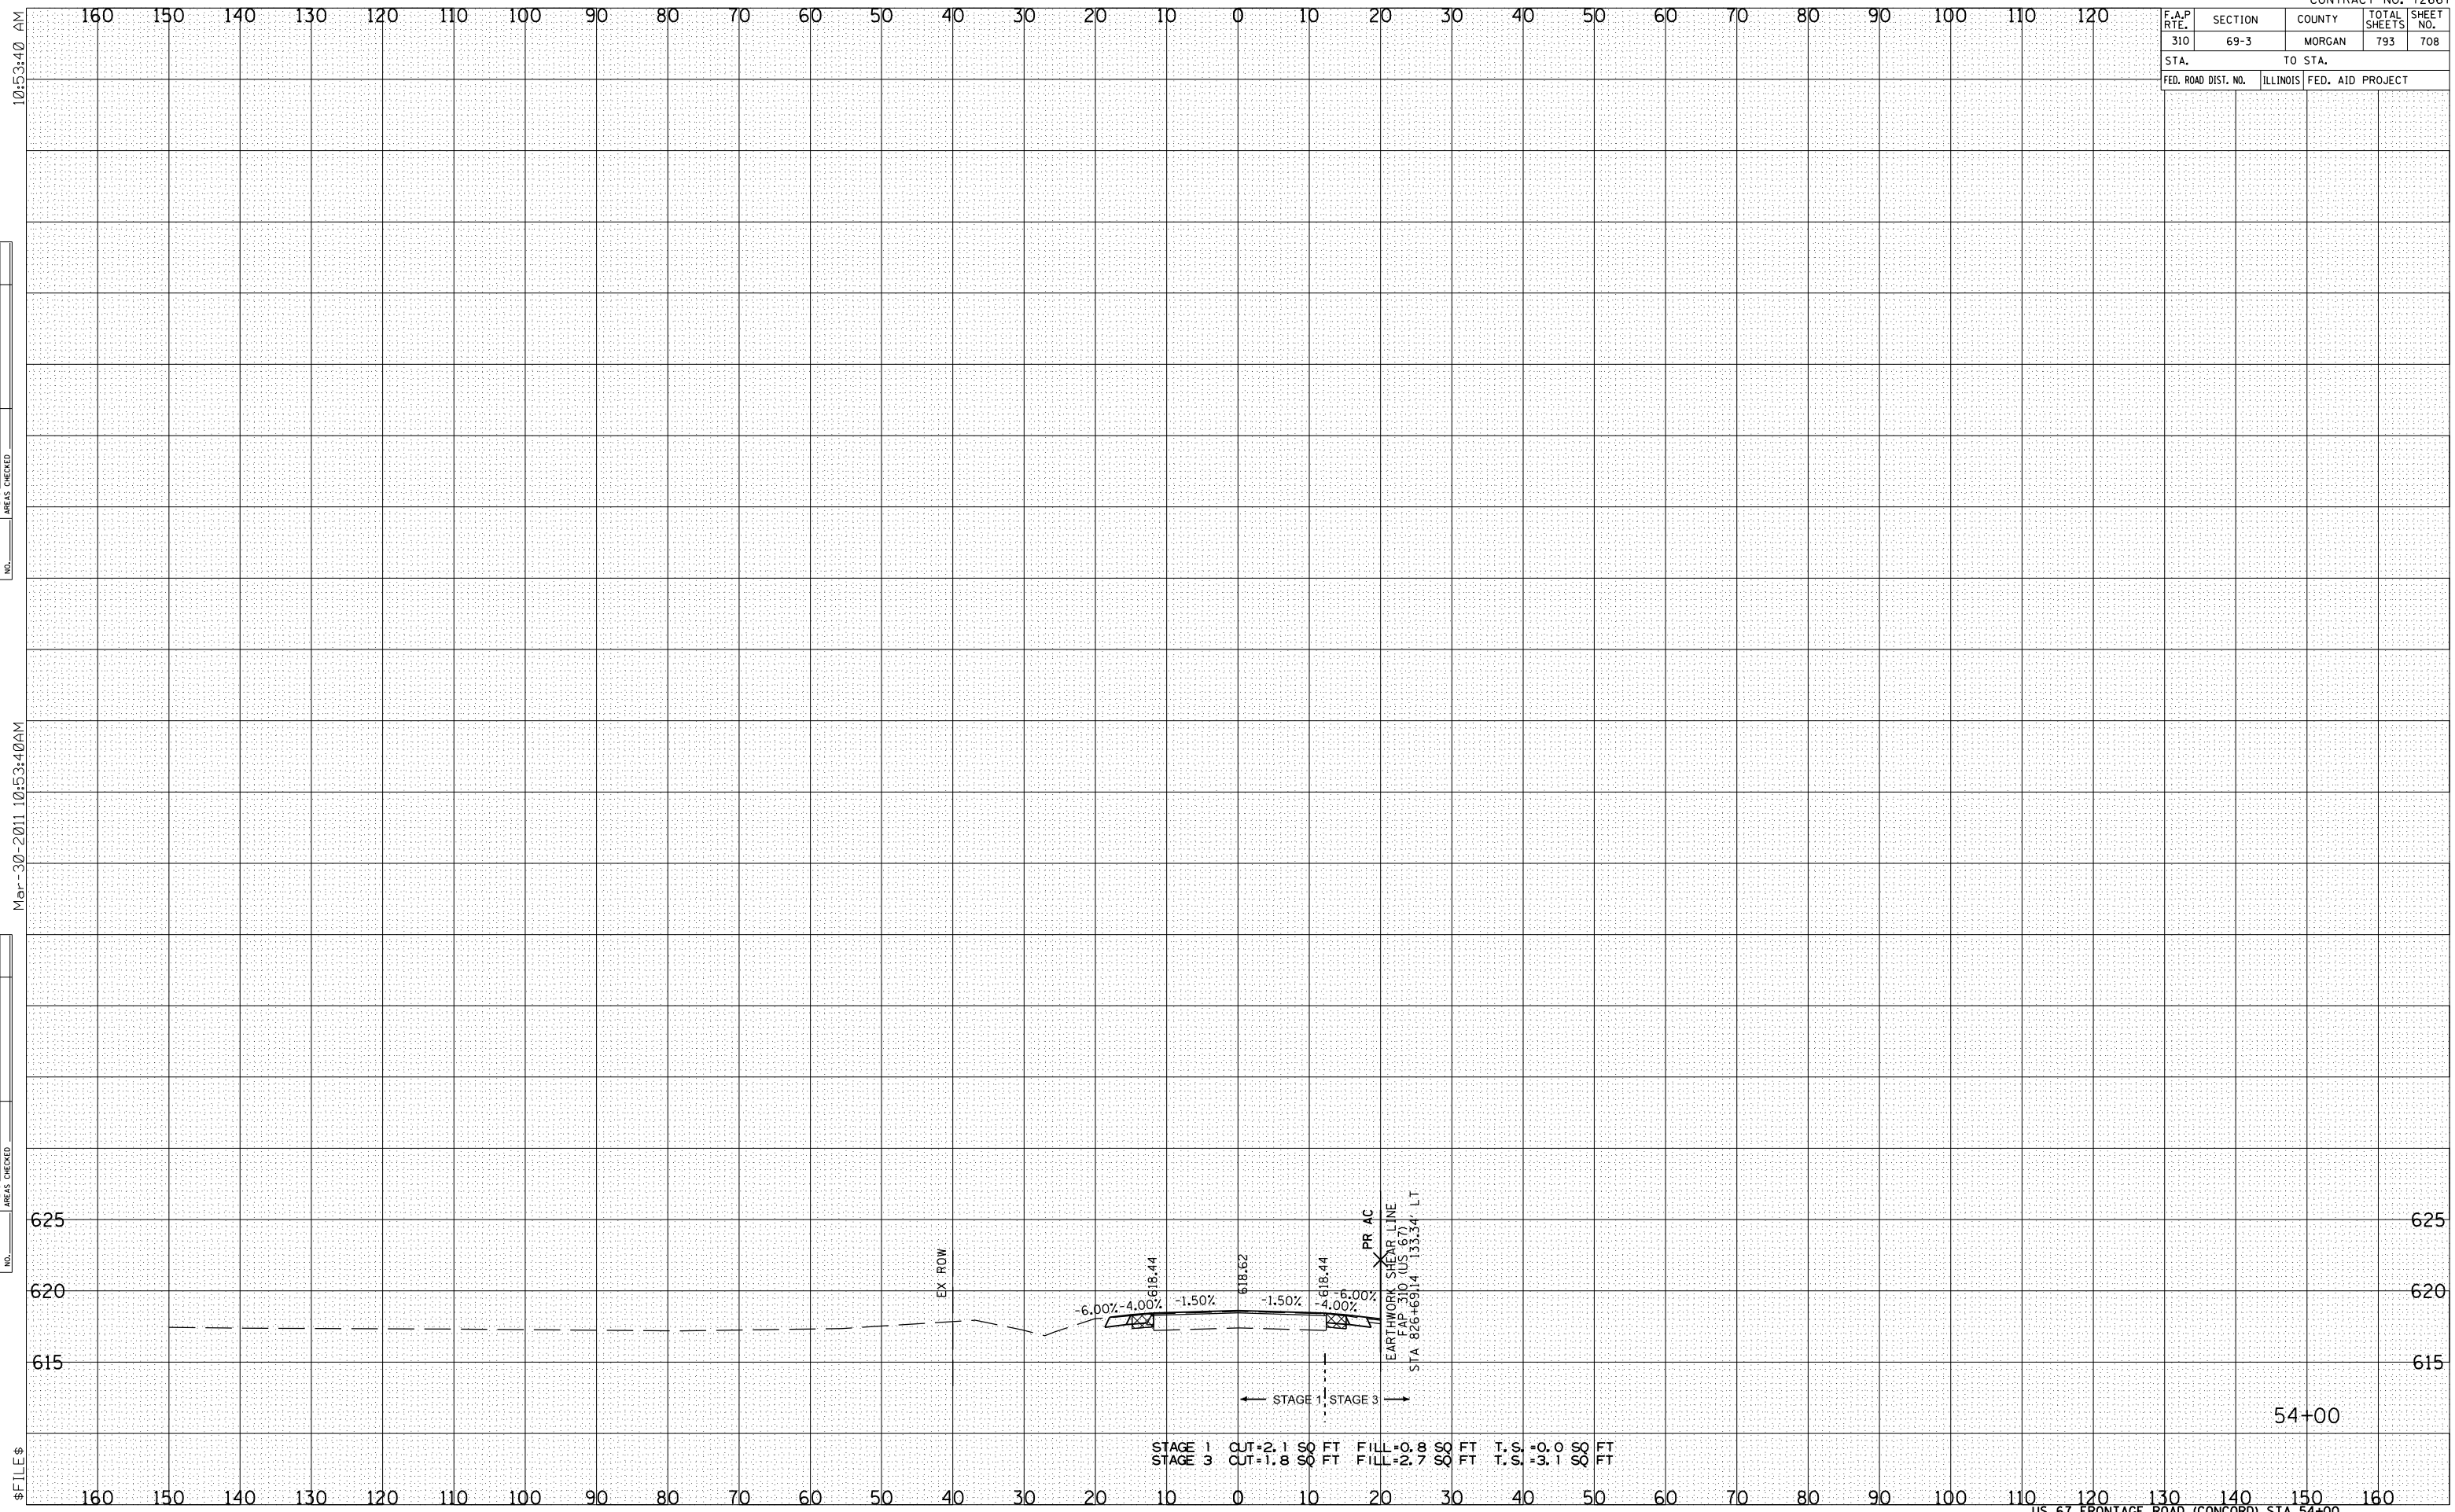

STAGE 1 CUT=2.1 SO FT FILL=0.8 SO FT T.S.=0.0 SO FT
STAGE 3 CUT=1.8 SO FT FILL=2.7 SO FT T.S.=3.1 SO FT