


F.A.P. RTE.	SECTION	COUNTY	TOTAL SHEETS	SHEET NO.
310	69-3	MORGAN	793	746
STA.		TO STA.		
FED. ROAD DIST. NO.	ILLINOIS	FED. AID PROJECT		

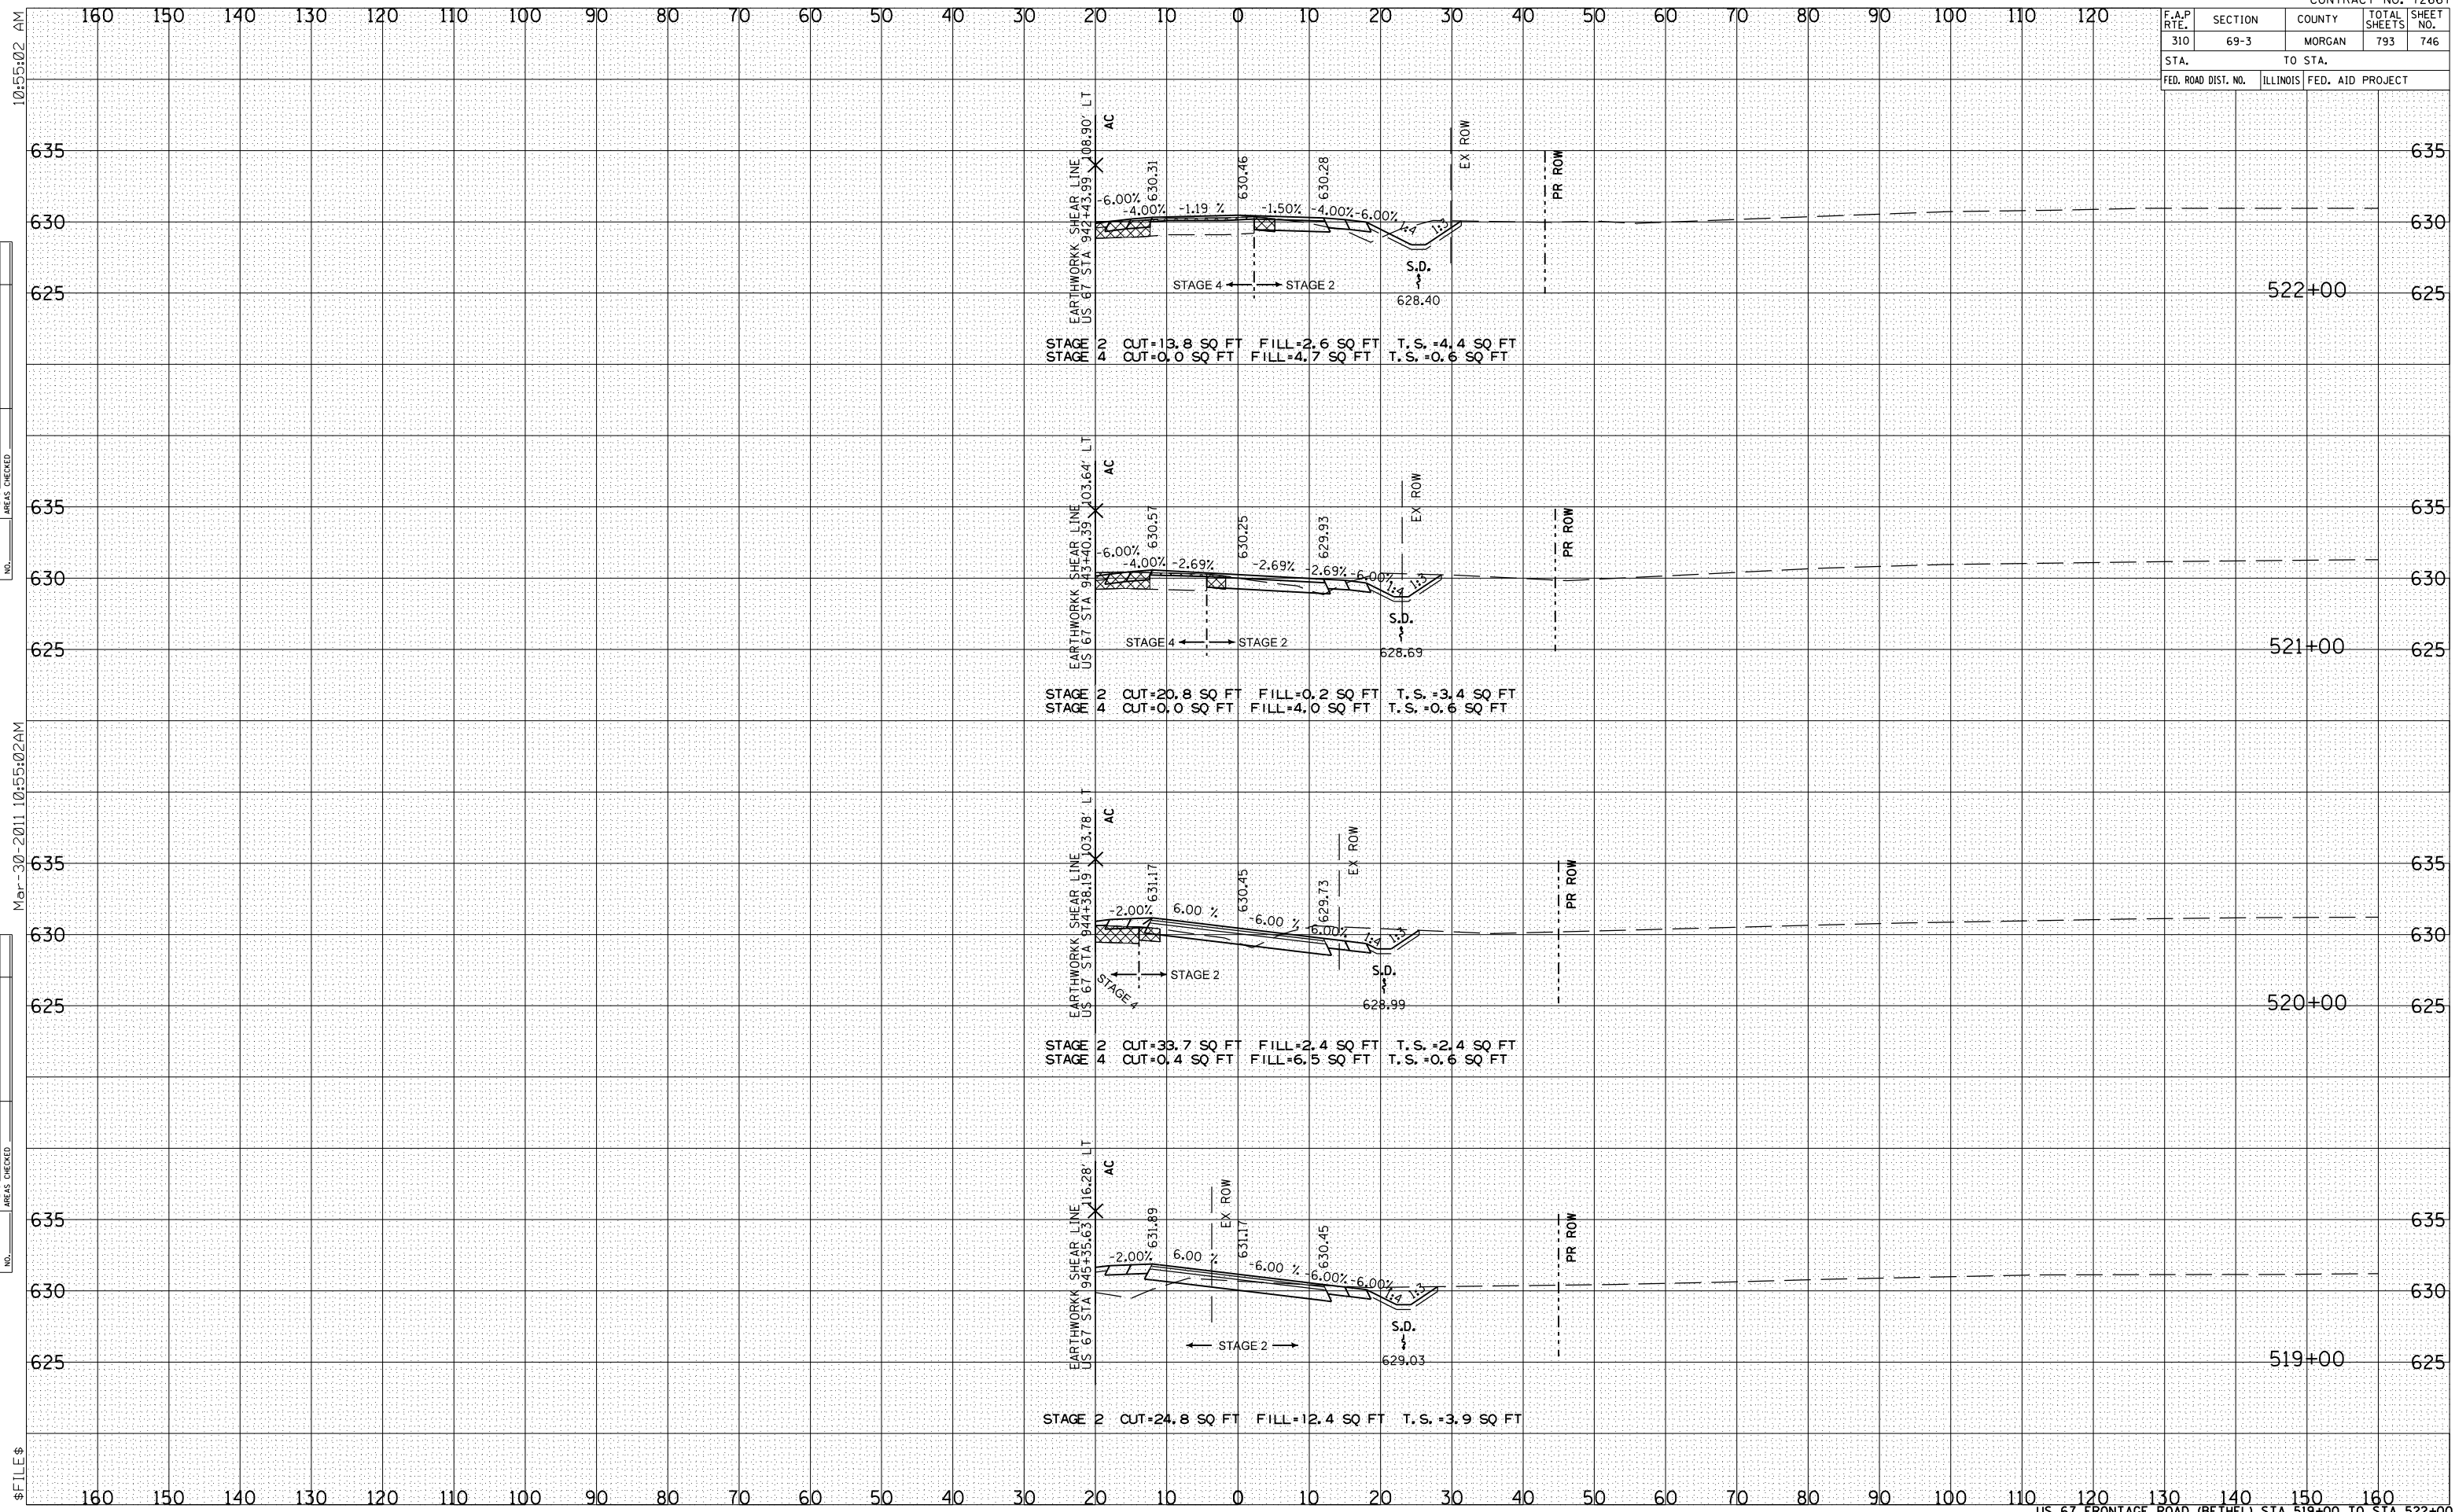

10:55:02 AM

BY	DATE

FINI	SURVEYED	PLOTTED	DATE	AREAS CHECKED

Mar-30-2011 10:55:02AM

BY	DATE

ORIGINAL	SURVEYED	PLOTTED	DATE	AREAS CHECKED