


F.A.P. RTE.	SECTION	COUNTY	TOTAL SHEETS	SHEET NO.
310	69-3	MORGAN	793	749
STA.		TO STA.		
FED. ROAD DIST. NO.	ILLINOIS	FED. AID PROJECT		

BY	DATE

BY	DATE

BY	DATE

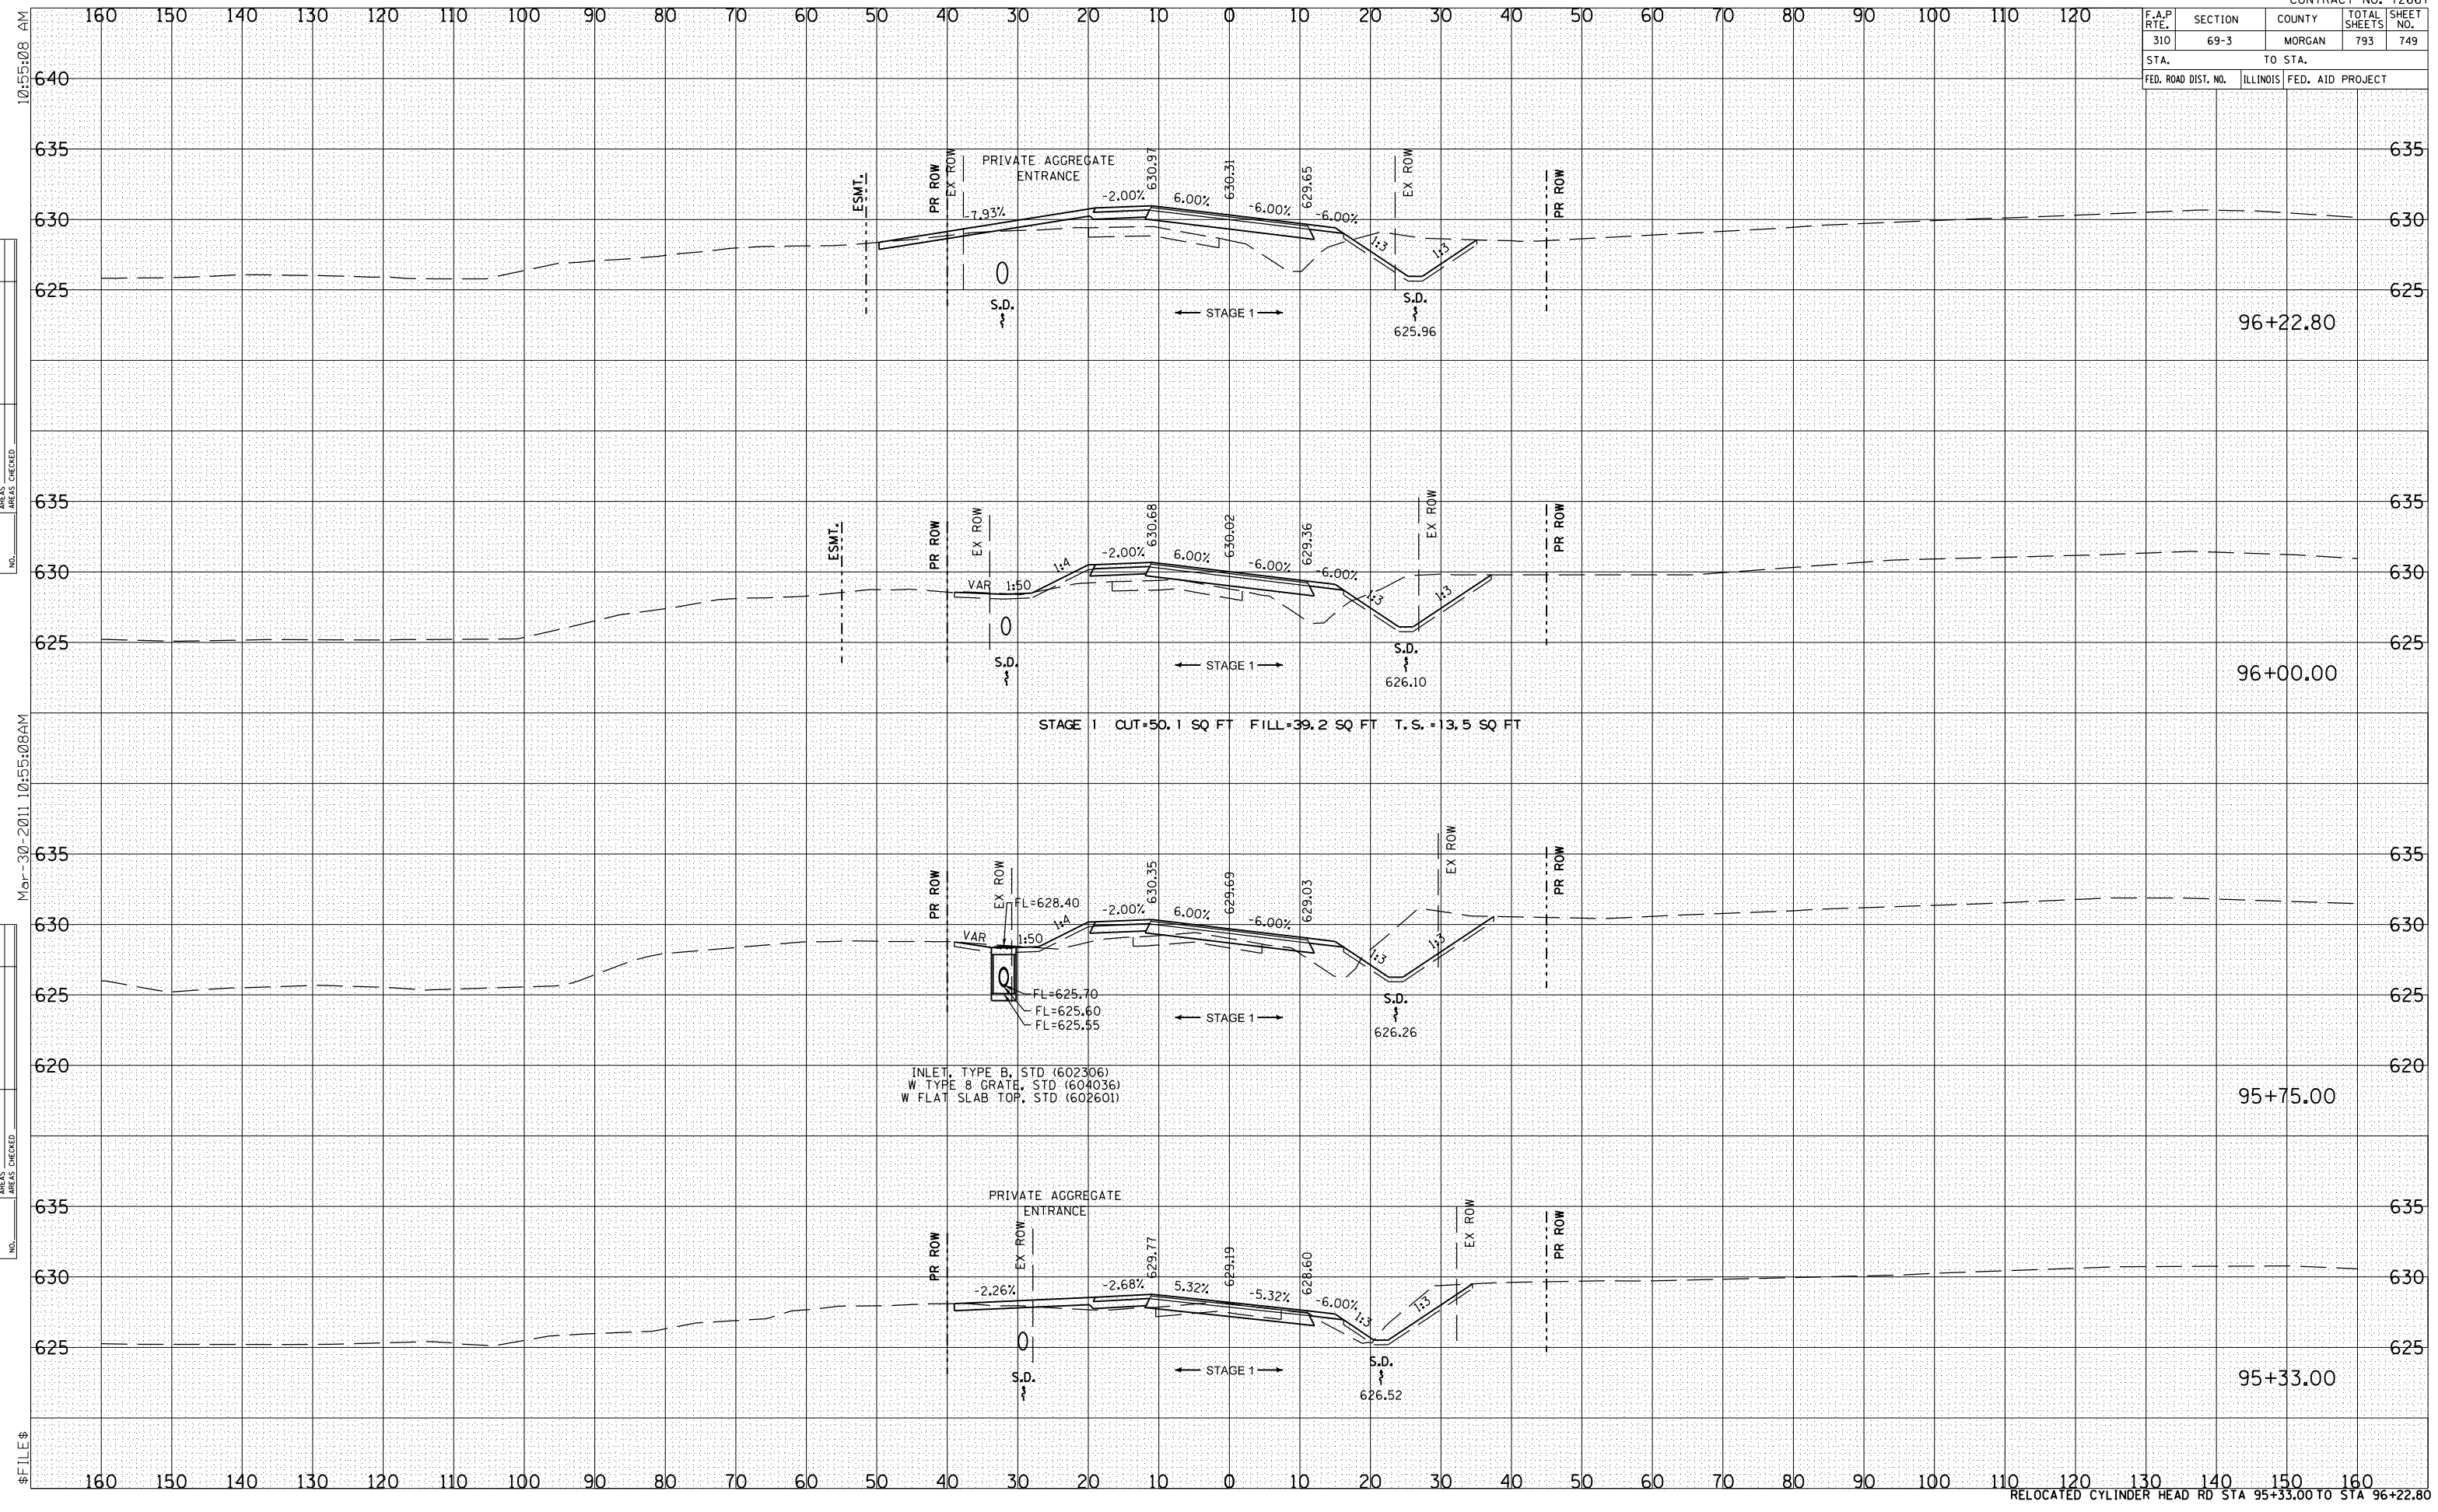

STAGE 1 CUT=50.1 SQ FT FILL=39.2 SQ FT T.S.=13.5 SQ FT

INLET, TYPE B, STD (602306)
W TYPE 8 GRATE, STD (604036)
W FLAT SLAB TOP, STD (602601)