


F.A.P. RTE.	SECTION	COUNTY	TOTAL SHEETS	SHEET NO.
310	69-3	MORGAN	793	761
STA.		TO STA.		
FED. ROAD DIST. NO.		ILLINOIS	FED. AID PROJECT	

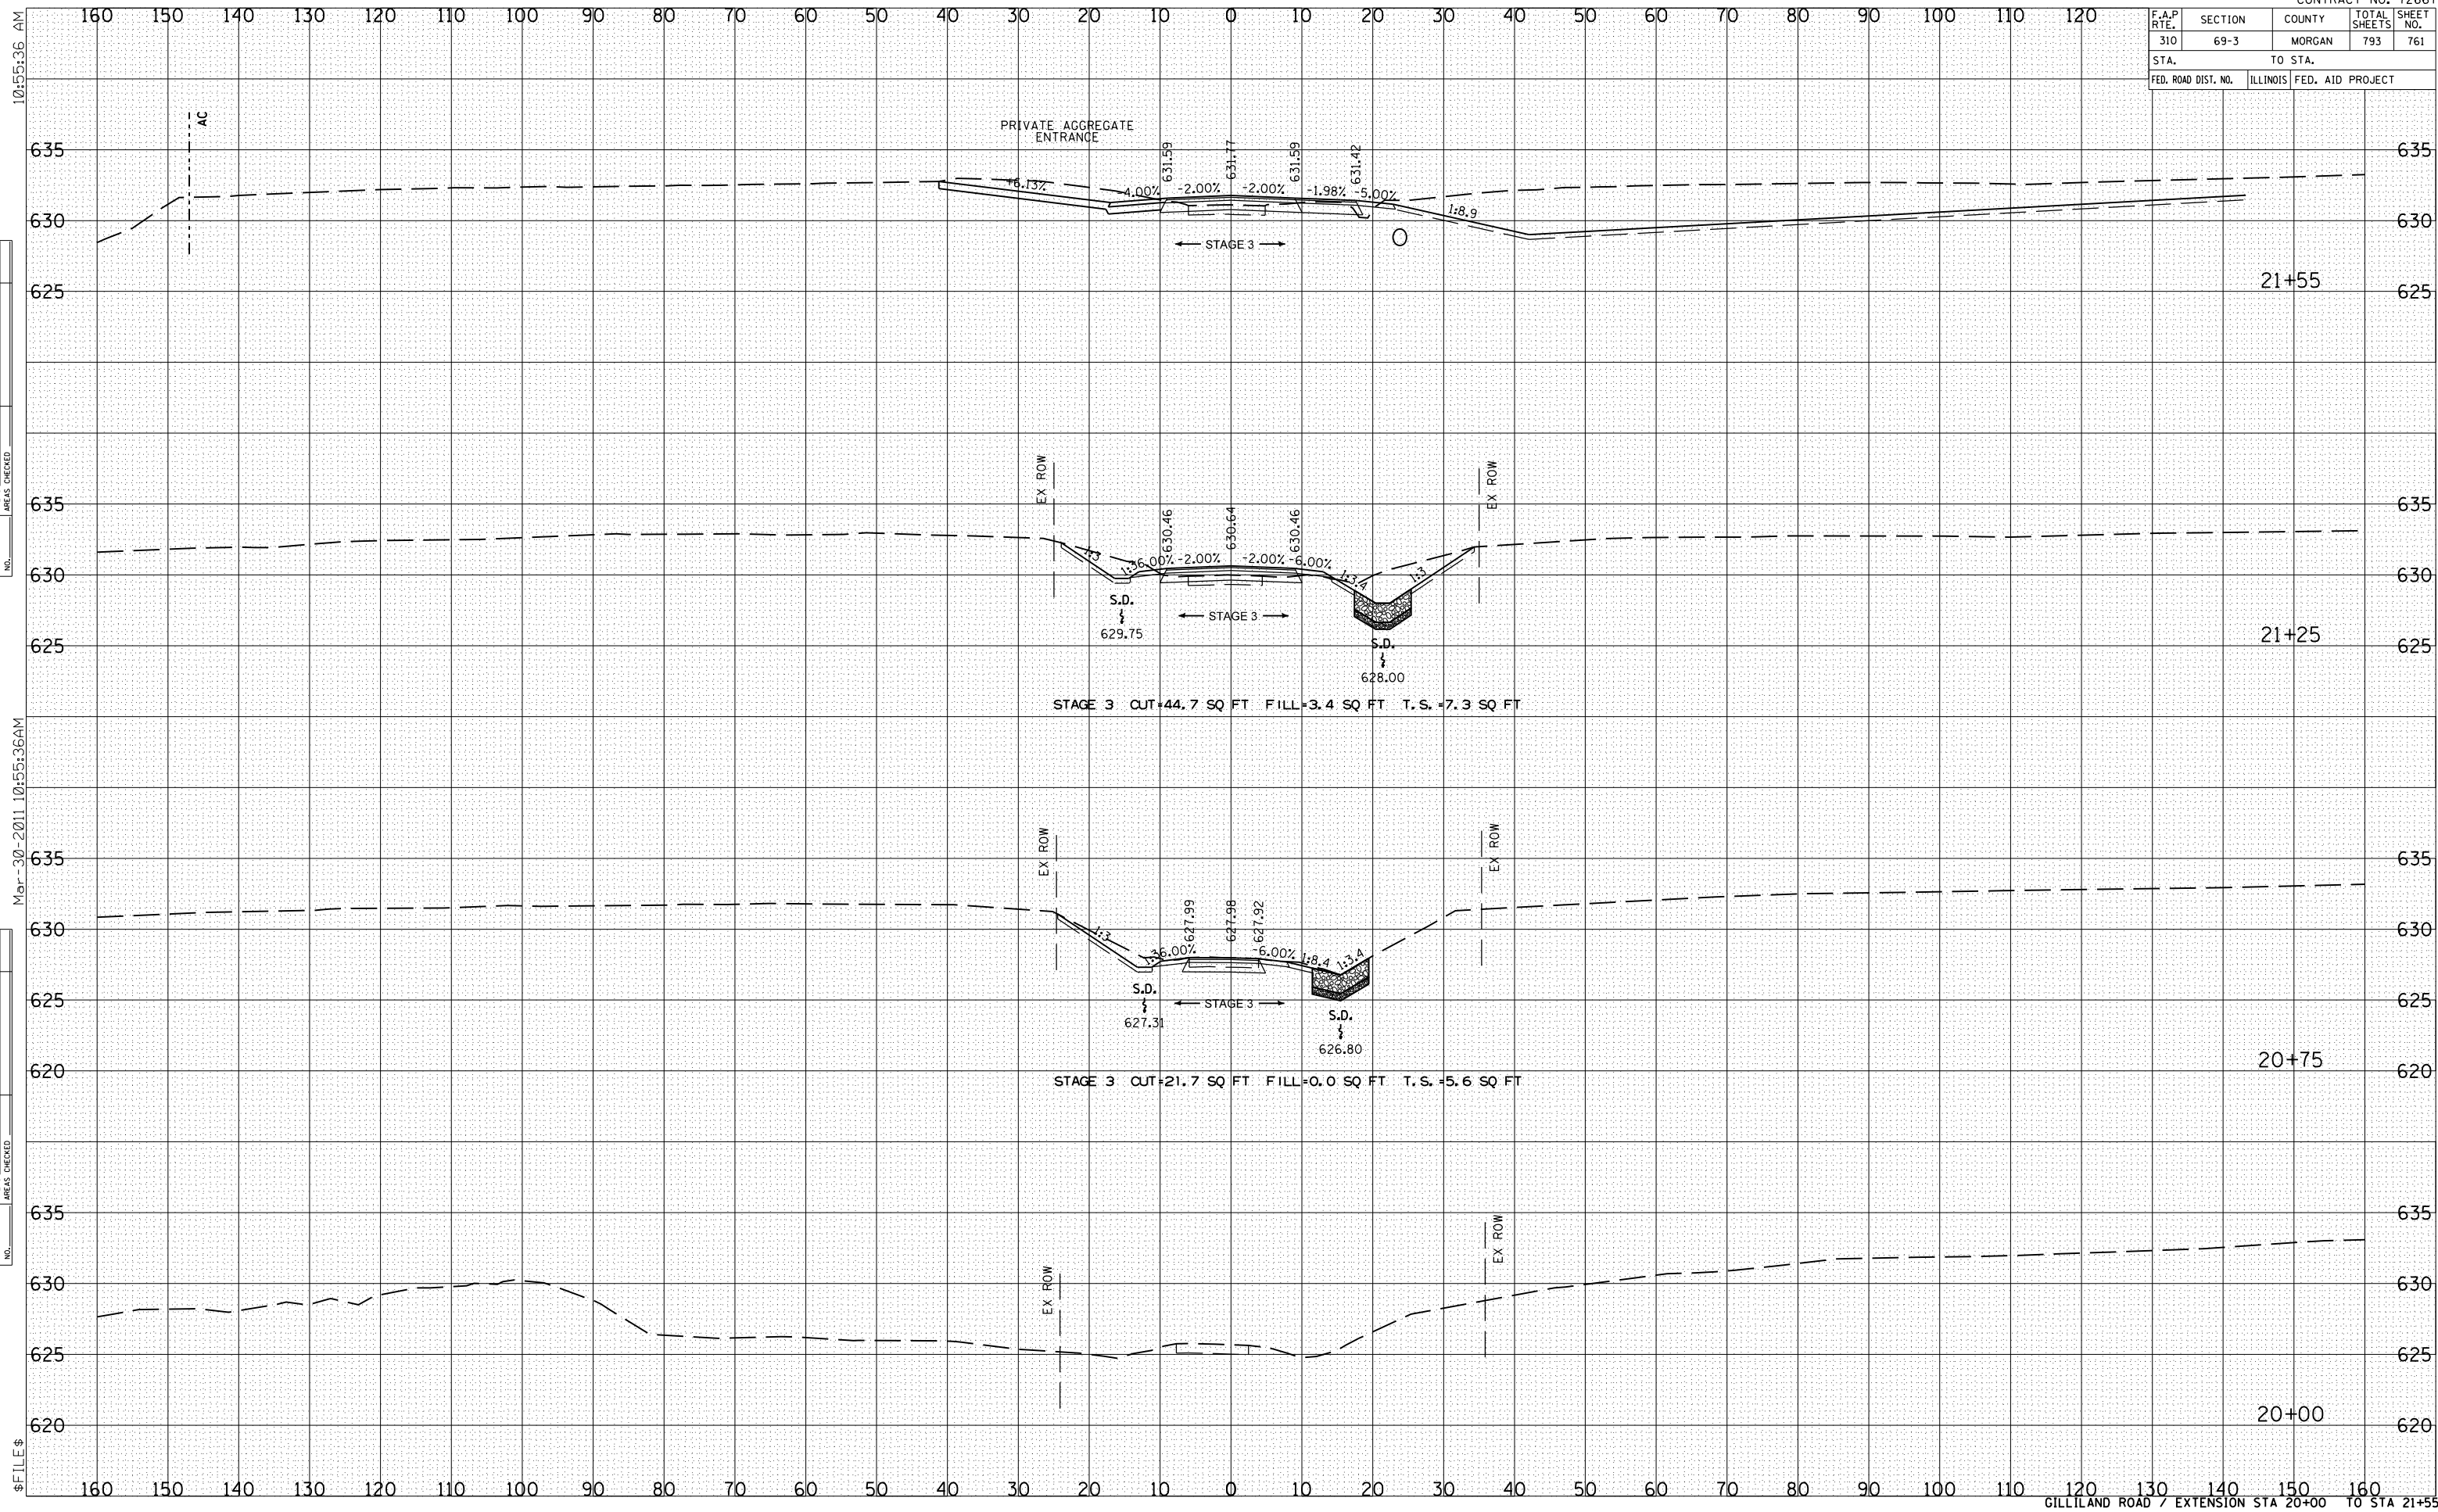

10:55:36 AM

BY	DATE

NO. _____

Mar-30-2011 10:55:36AM

BY	DATE

NO. _____

\$ FILE \$

BY	DATE

NO. _____