


DATE	
BY	
SURVEYED	
PLOTTED	
TEMPLATE	
AREAS	
CHECKED	
NO.	

DATE	
BY	
SURVEYED	
PLOTTED	
TEMPLATE	
AREAS	
CHECKED	
NO.	

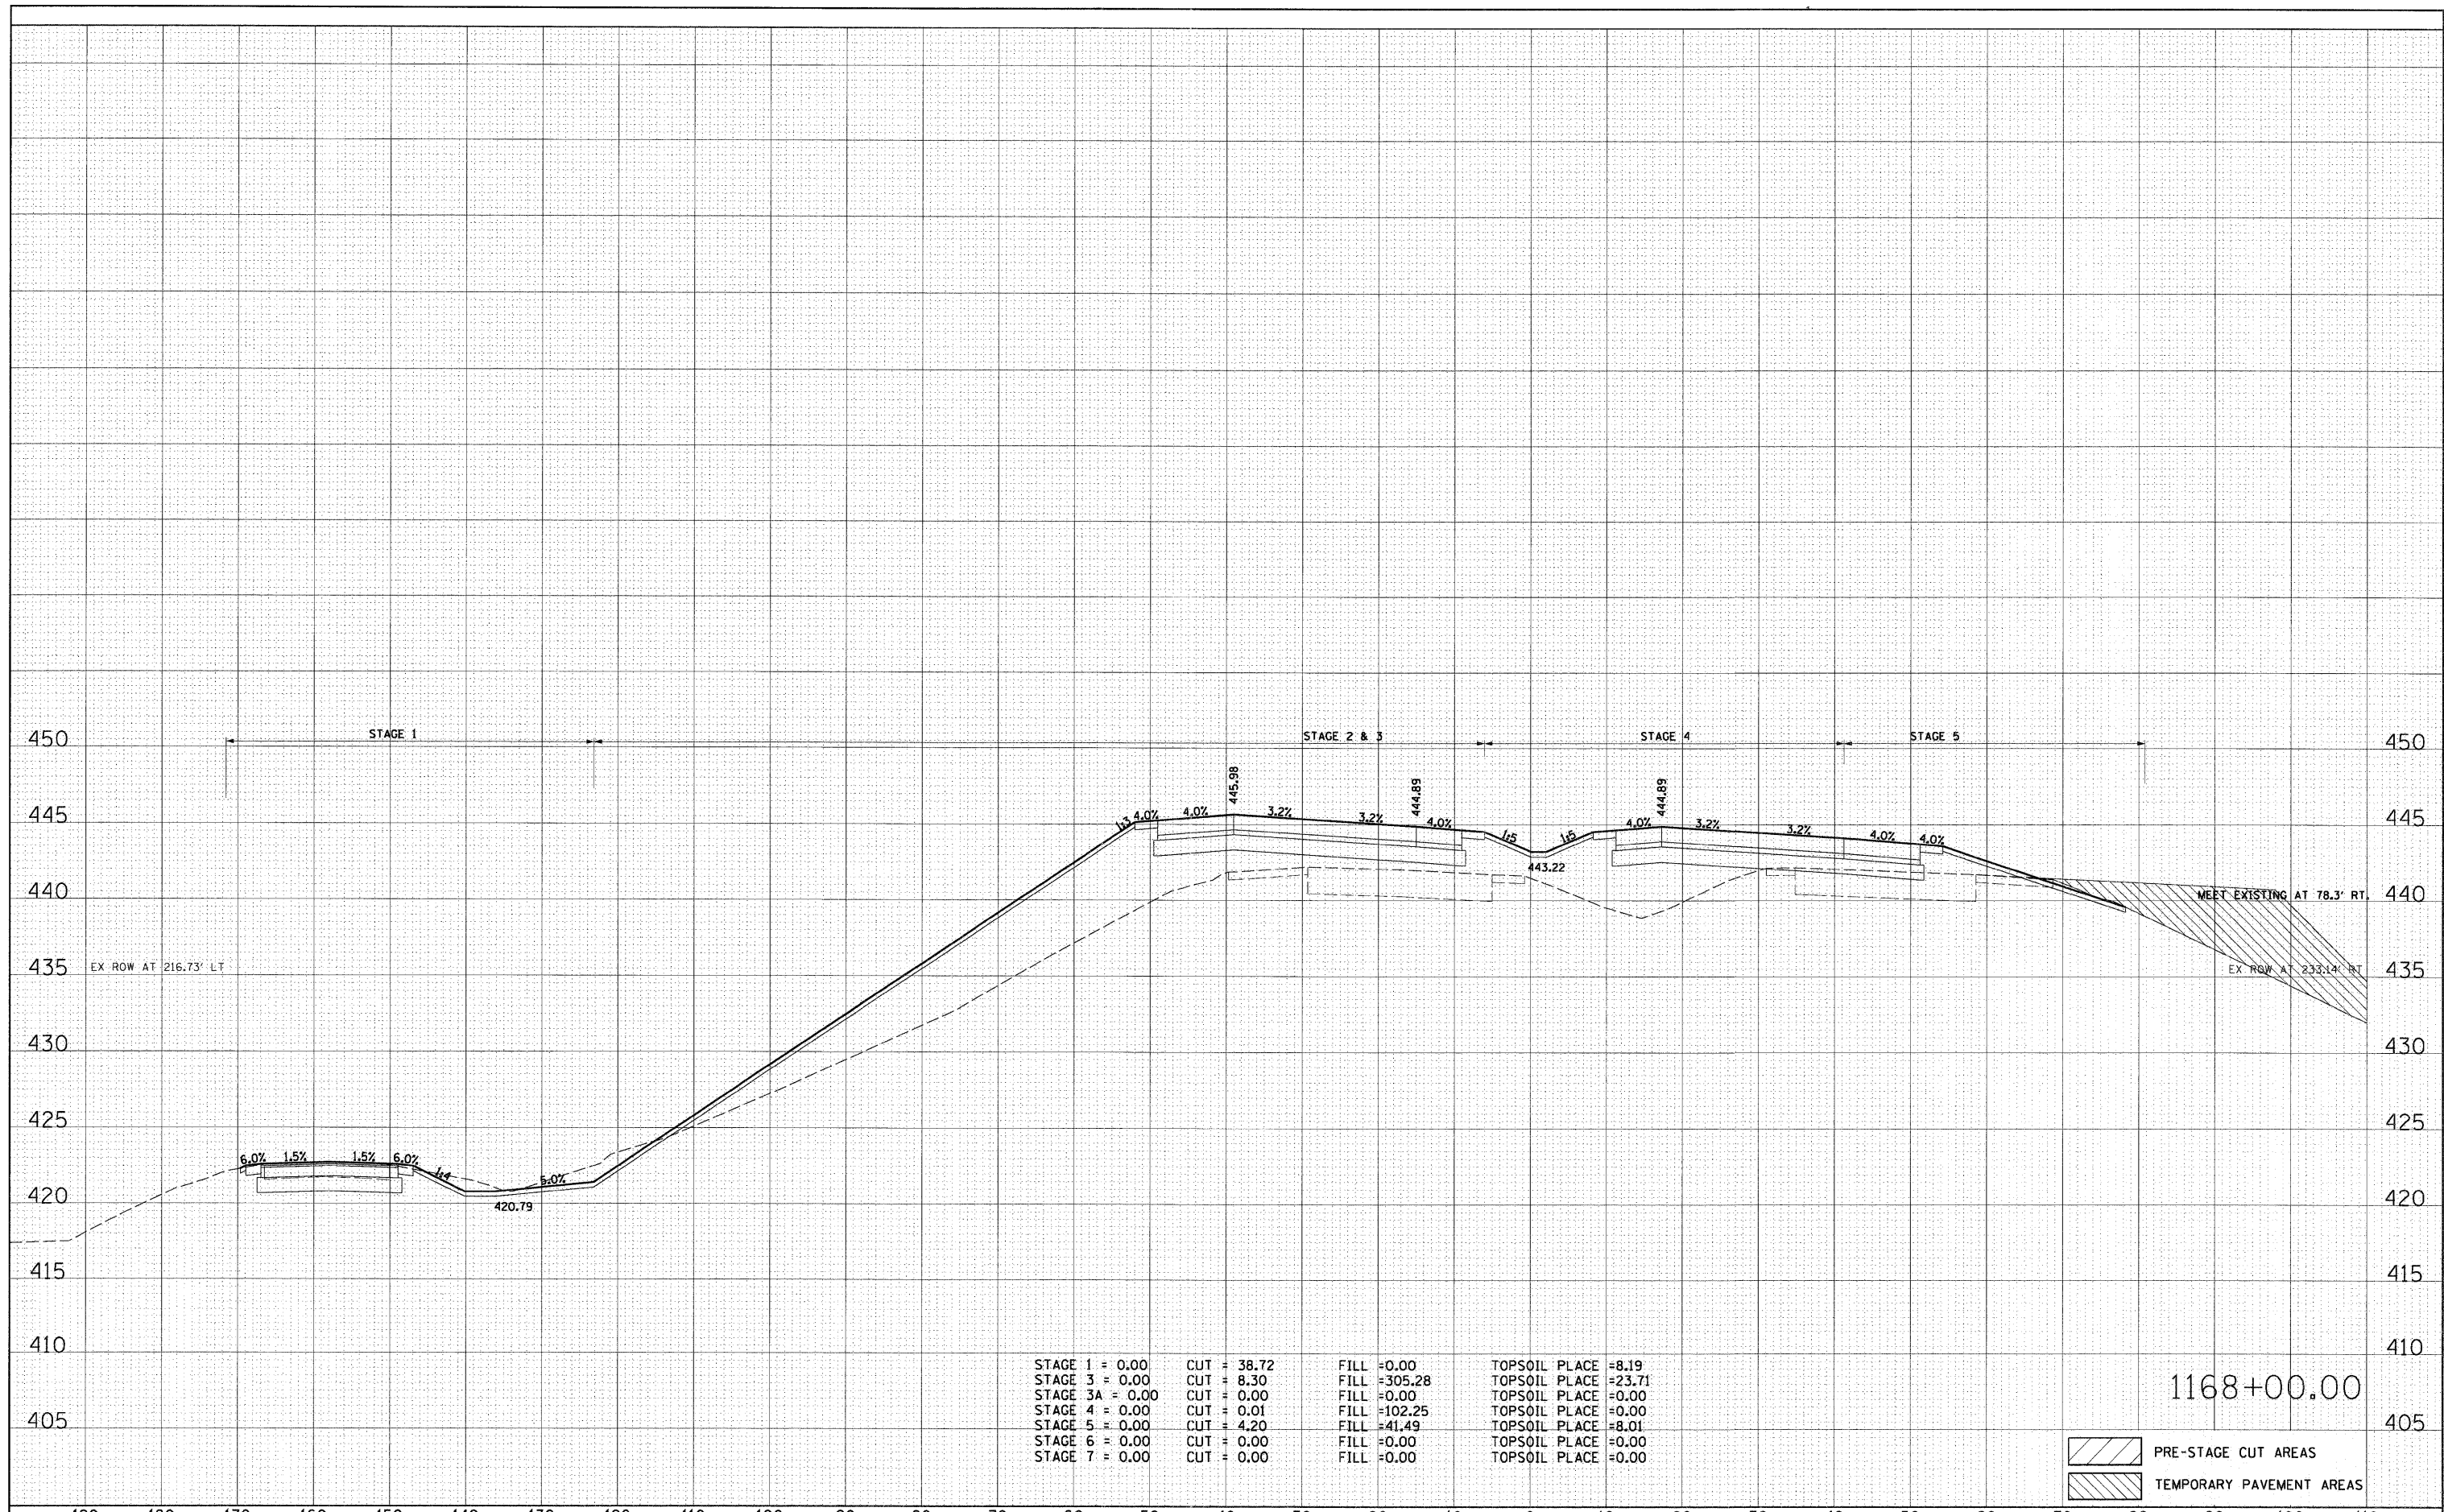

STAGE 1 = 0.00	CUT = 38.72	FILL = 0.00	TOPSOIL PLACE = 8.19
STAGE 3 = 0.00	CUT = 8.30	FILL = 305.28	TOPSOIL PLACE = 23.71
STAGE 3A = 0.00	CUT = 0.00	FILL = 0.00	TOPSOIL PLACE = 0.00
STAGE 4 = 0.00	CUT = 0.01	FILL = 102.25	TOPSOIL PLACE = 0.00
STAGE 5 = 0.00	CUT = 4.20	FILL = 41.49	TOPSOIL PLACE = 8.01
STAGE 6 = 0.00	CUT = 0.00	FILL = 0.00	TOPSOIL PLACE = 0.00
STAGE 7 = 0.00	CUT = 0.00	FILL = 0.00	TOPSOIL PLACE = 0.00

1168+00.00

- PRE-STAGE CUT AREAS
- TEMPORARY PAVEMENT AREAS