


DATE	
BY	
SUPERVISED	
PLOTTED	
TEMPLATE	
AREAS CHECKED	
NO.	

DATE	
BY	
SUPERVISED	
PLOTTED	
TEMPLATE	
AREAS CHECKED	
NO.	

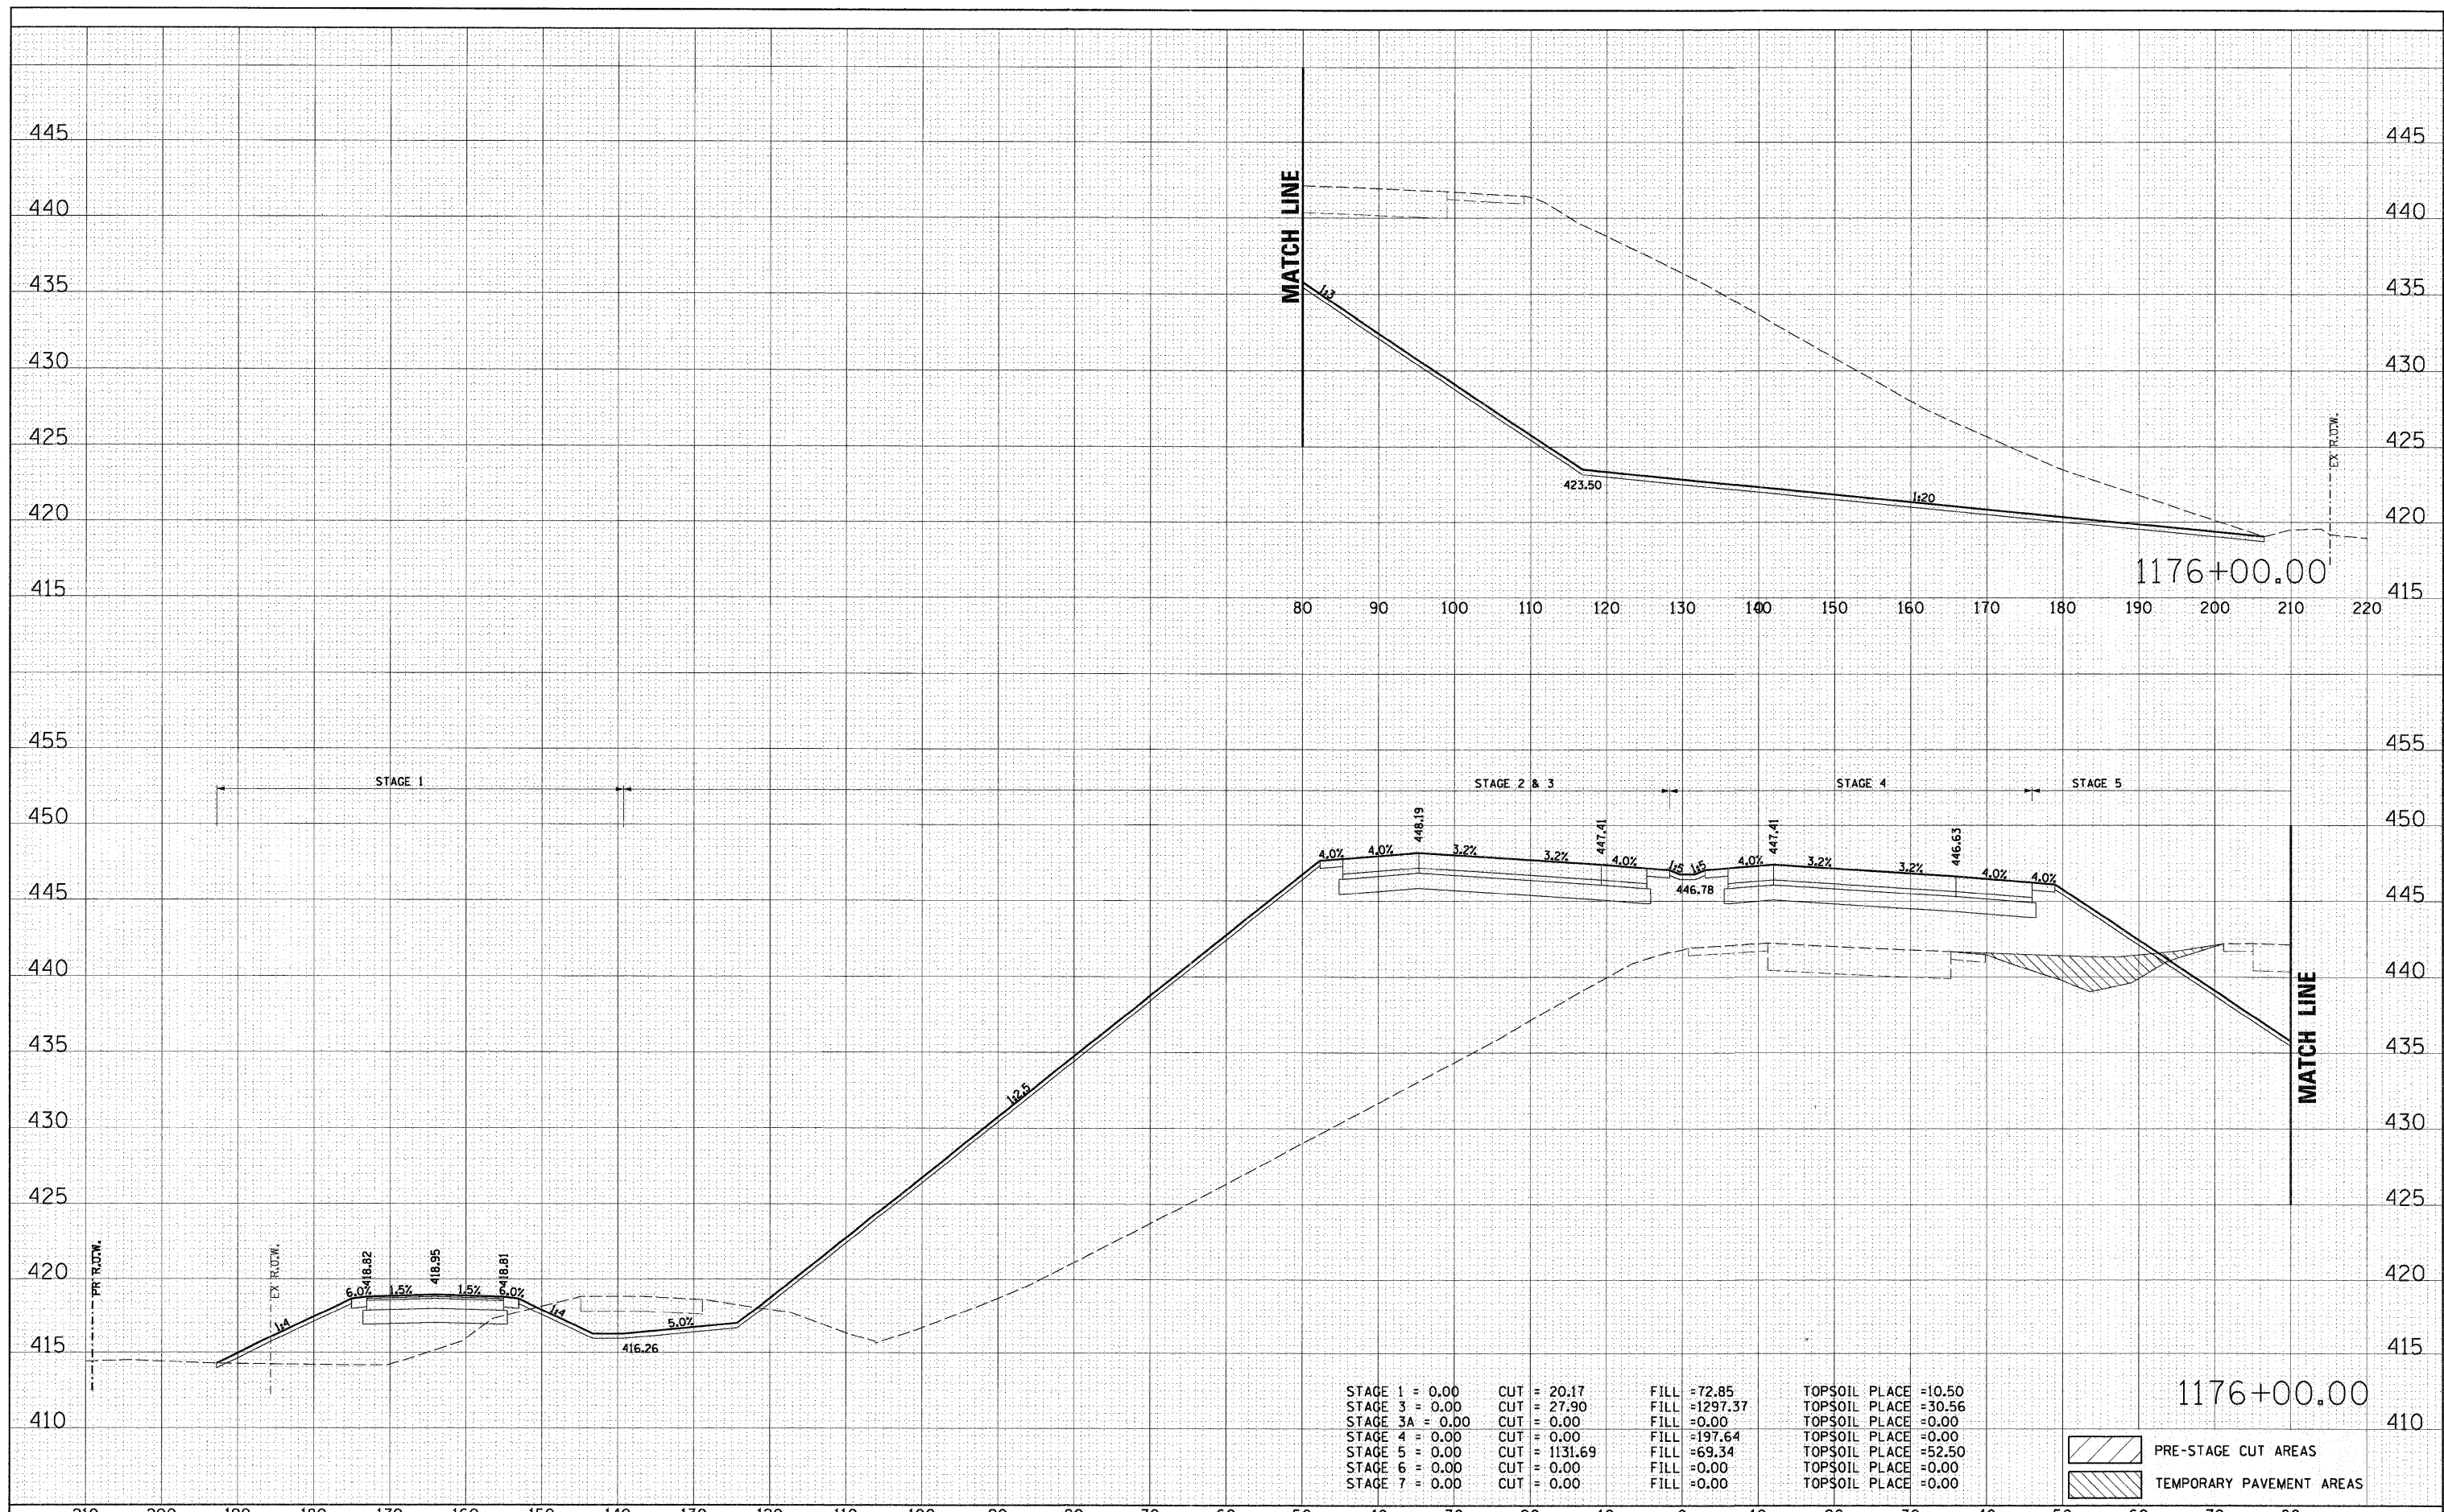

STAGE 1 = 0.00	CUT = 20.17	FILL = 72.85	TOPSOIL PLACE = 10.50
STAGE 3 = 0.00	CUT = 27.90	FILL = 1297.37	TOPSOIL PLACE = 30.56
STAGE 3A = 0.00	CUT = 0.00	FILL = 0.00	TOPSOIL PLACE = 0.00
STAGE 4 = 0.00	CUT = 0.00	FILL = 197.64	TOPSOIL PLACE = 0.00
STAGE 5 = 0.00	CUT = 1131.69	FILL = 69.34	TOPSOIL PLACE = 52.50
STAGE 6 = 0.00	CUT = 0.00	FILL = 0.00	TOPSOIL PLACE = 0.00
STAGE 7 = 0.00	CUT = 0.00	FILL = 0.00	TOPSOIL PLACE = 0.00

	PRE-STAGE CUT AREAS
	TEMPORARY PAVEMENT AREAS