
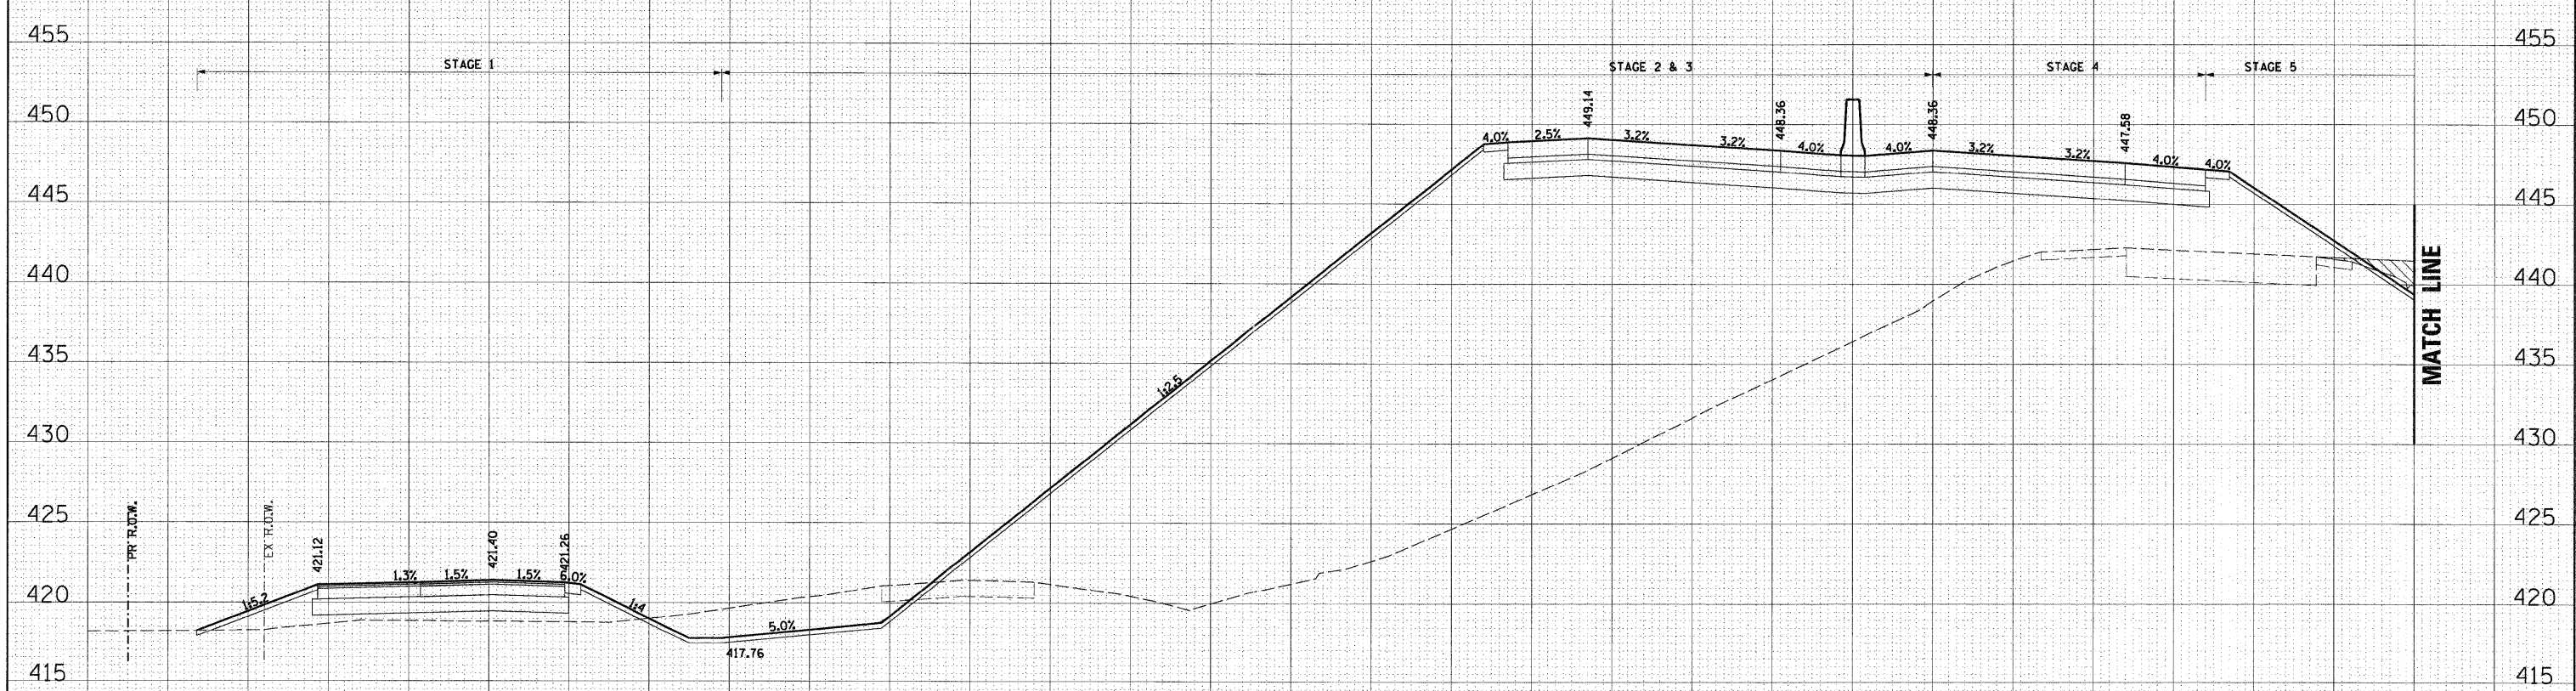


DATE	
BY	
FINAL SURVEY	SURVEYED
NOTE BOOK	PLOTTED
NO.	TEMPLATE
	AREAS
	CHECKED

DATE	
BY	
ORIGINAL SURVEY	SURVEYED
NOTE BOOK	PLOTTED
NO.	TEMPLATE
	AREAS
	CHECKED

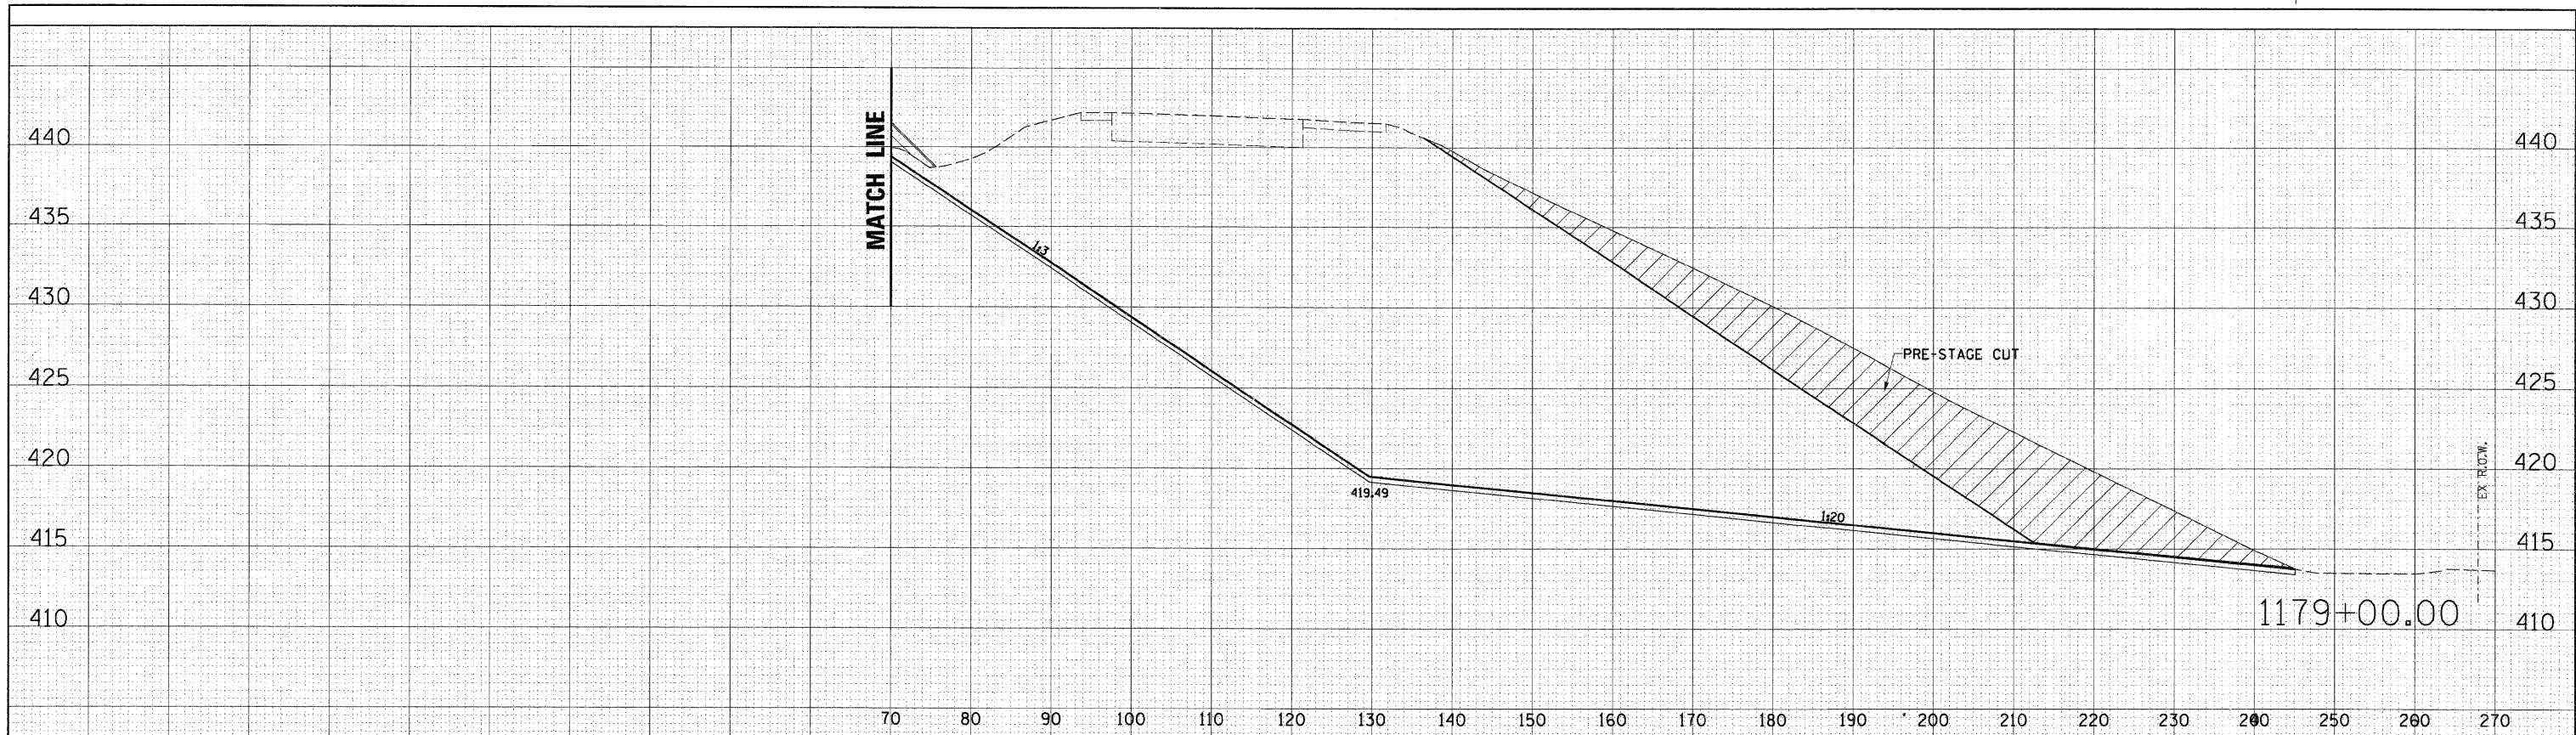

STAGE 1 = 0.00	CUT = 14.09	FILL = 41.61	TOPSOIL PLACE = 10.86
STAGE 3 = 0.00	CUT = 51.56	FILL = 1711.63	TOPSOIL PLACE = 31.70
STAGE 3A = 0.00	CUT = 0.00	FILL = 0.00	TOPSOIL PLACE = 0.00
STAGE 4 = 0.00	CUT = 0.00	FILL = 155.17	TOPSOIL PLACE = 0.00
STAGE 5 = 0.00	CUT = 2031.68	FILL = 77.27	TOPSOIL PLACE = 66.06
STAGE 6 = 0.00	CUT = 0.00	FILL = 0.00	TOPSOIL PLACE = 0.00
STAGE 7 = 0.00	CUT = 0.00	FILL = 0.00	TOPSOIL PLACE = 0.00

	PRE-STAGE CUT AREAS
	TEMPORARY PAVEMENT AREAS