


DATE	
BY	
SURVEYED	
PLOTTED	
TEMPLATE	
AREAS CHECKED	
NO.	

DATE	
BY	
SURVEYED	
PLOTTED	
TEMPLATE	
AREAS CHECKED	
NO.	

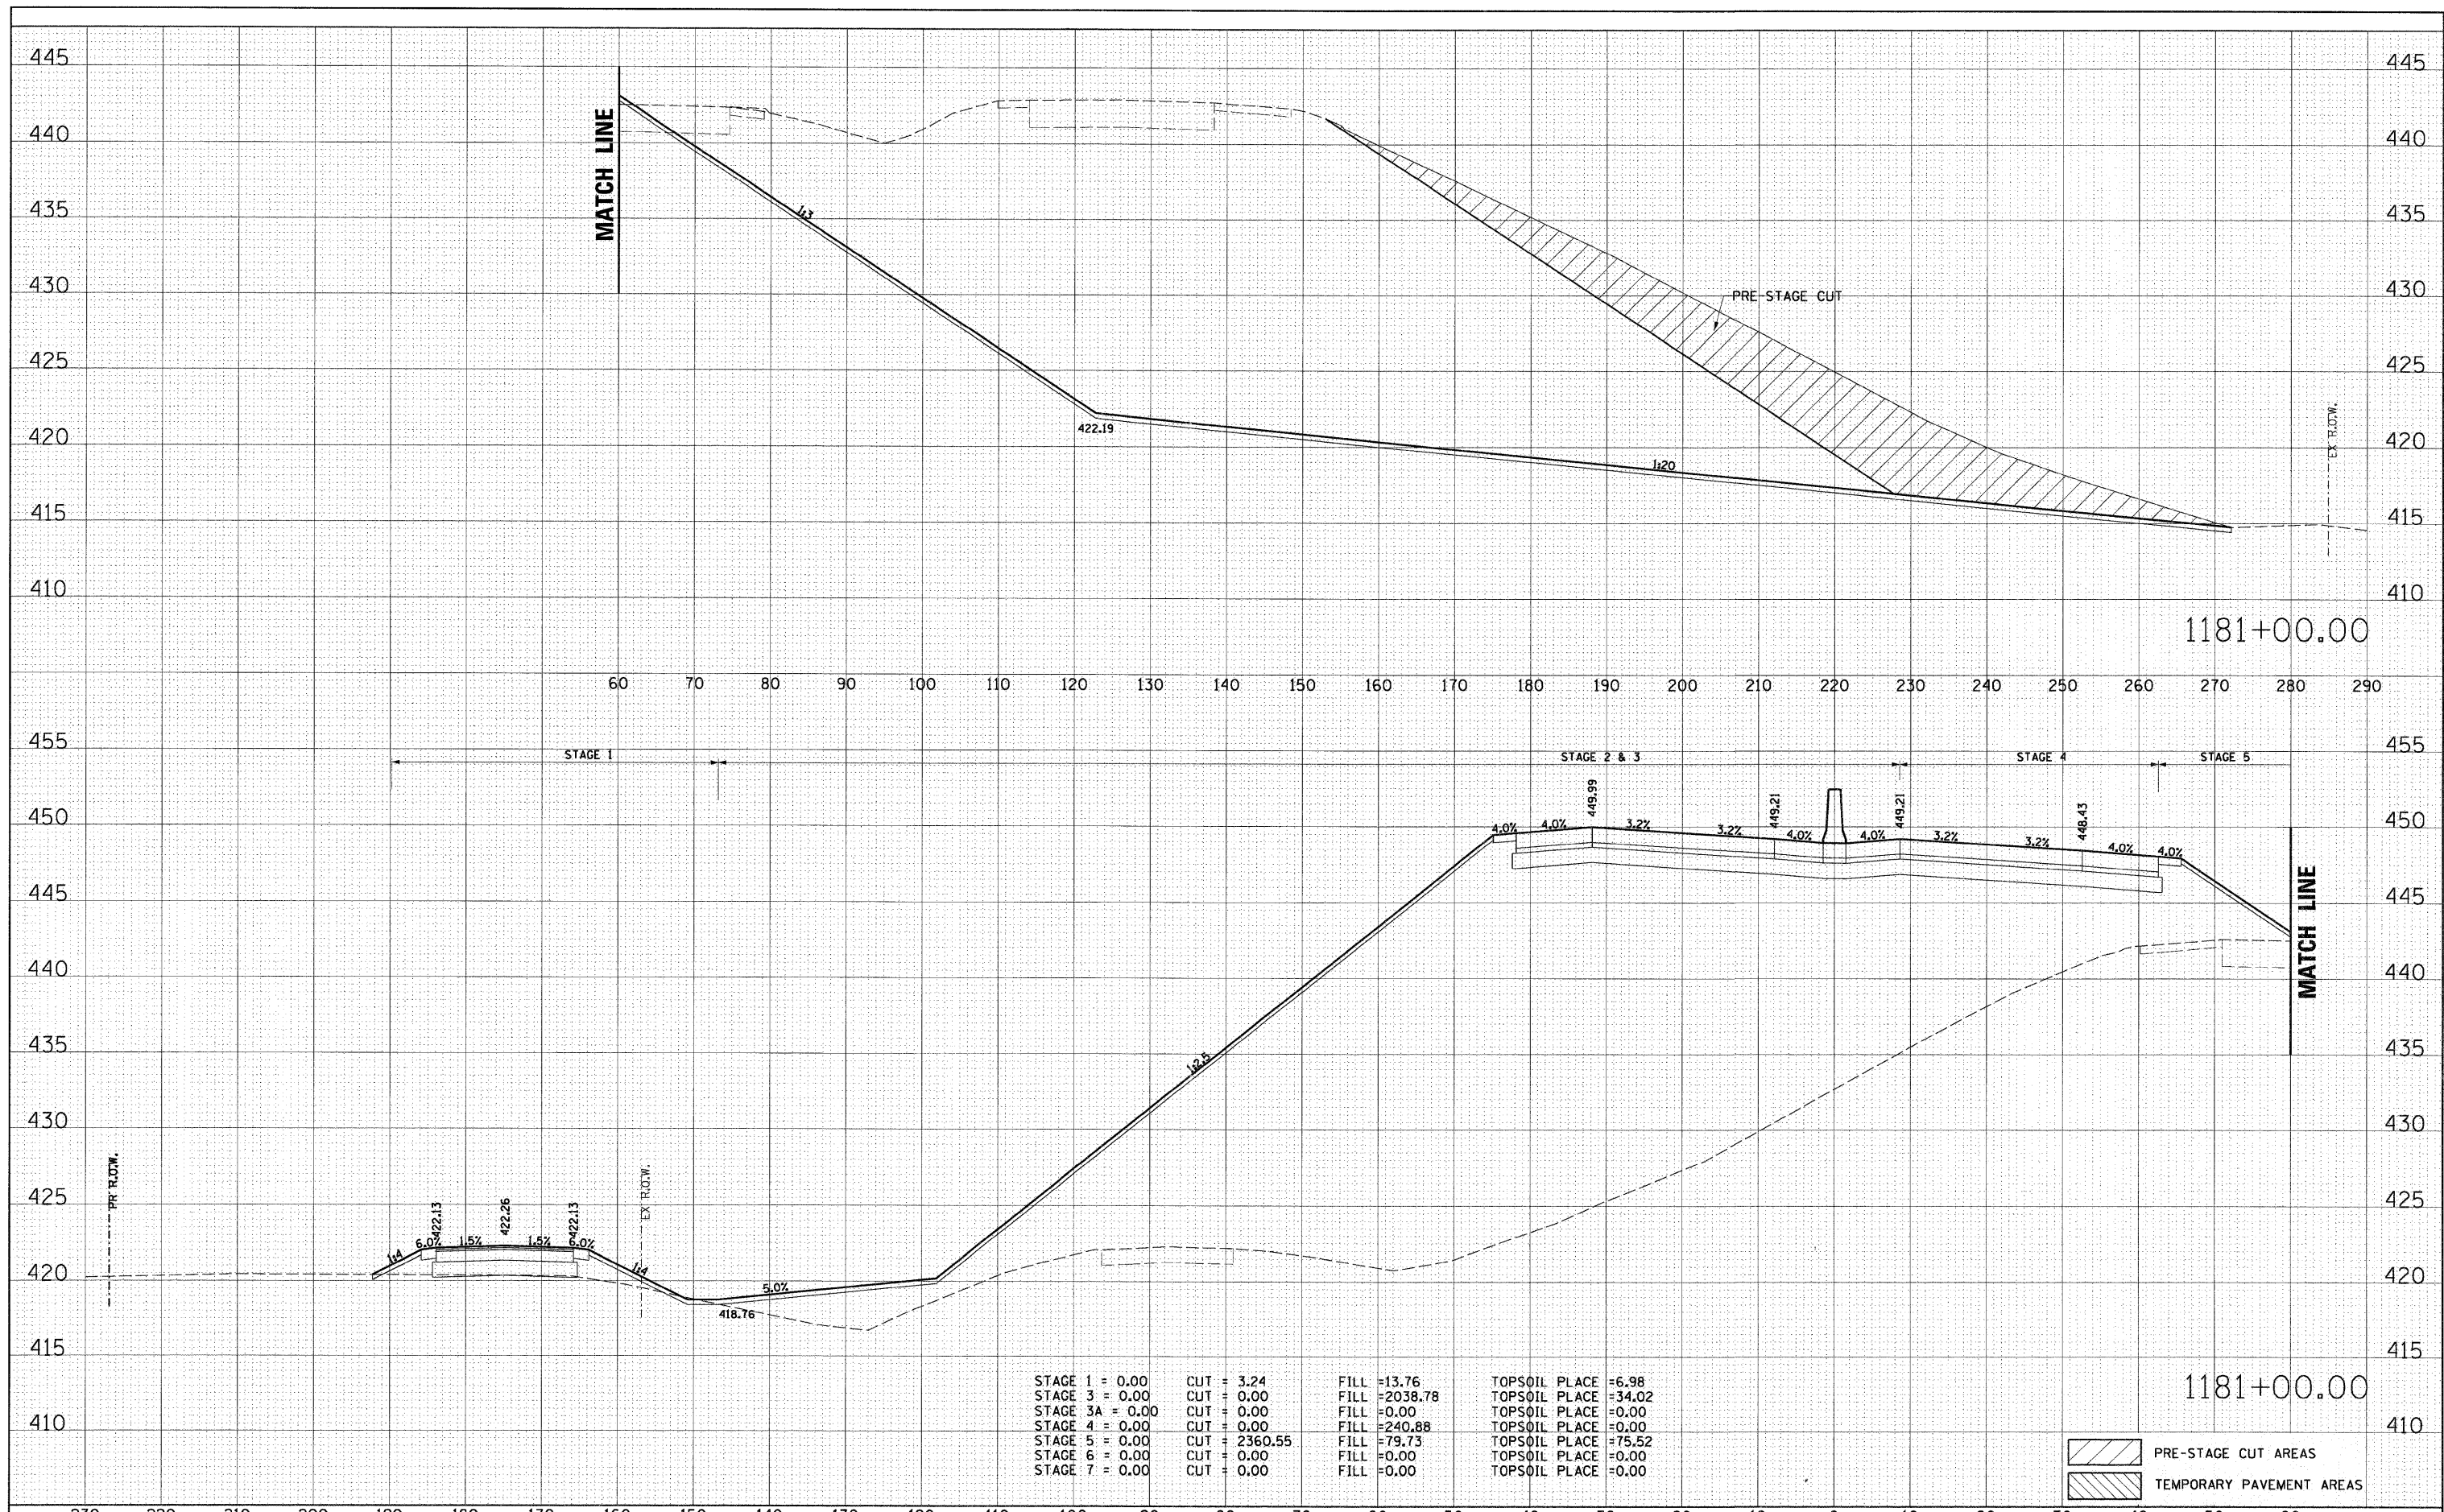

STAGE 1 = 0.00	CUT = 3.24	FILL = 13.76	TOPSOIL PLACE = 6.98
STAGE 3 = 0.00	CUT = 0.00	FILL = 2038.78	TOPSOIL PLACE = 34.02
STAGE 3A = 0.00	CUT = 0.00	FILL = 0.00	TOPSOIL PLACE = 0.00
STAGE 4 = 0.00	CUT = 0.00	FILL = 240.88	TOPSOIL PLACE = 0.00
STAGE 5 = 0.00	CUT = 2360.55	FILL = 79.73	TOPSOIL PLACE = 75.52
STAGE 6 = 0.00	CUT = 0.00	FILL = 0.00	TOPSOIL PLACE = 0.00
STAGE 7 = 0.00	CUT = 0.00	FILL = 0.00	TOPSOIL PLACE = 0.00

- PRE-STAGE CUT AREAS
- TEMPORARY PAVEMENT AREAS