


BY	DATE
SUPERVISED	
PLOTTED	
TEMPLATE	
NOTE BOOK	
AREAS CHECKED	
NO.	

BY	DATE
SUPERVISED	
PLOTTED	
TEMPLATE	
NOTE BOOK	
AREAS CHECKED	
NO.	

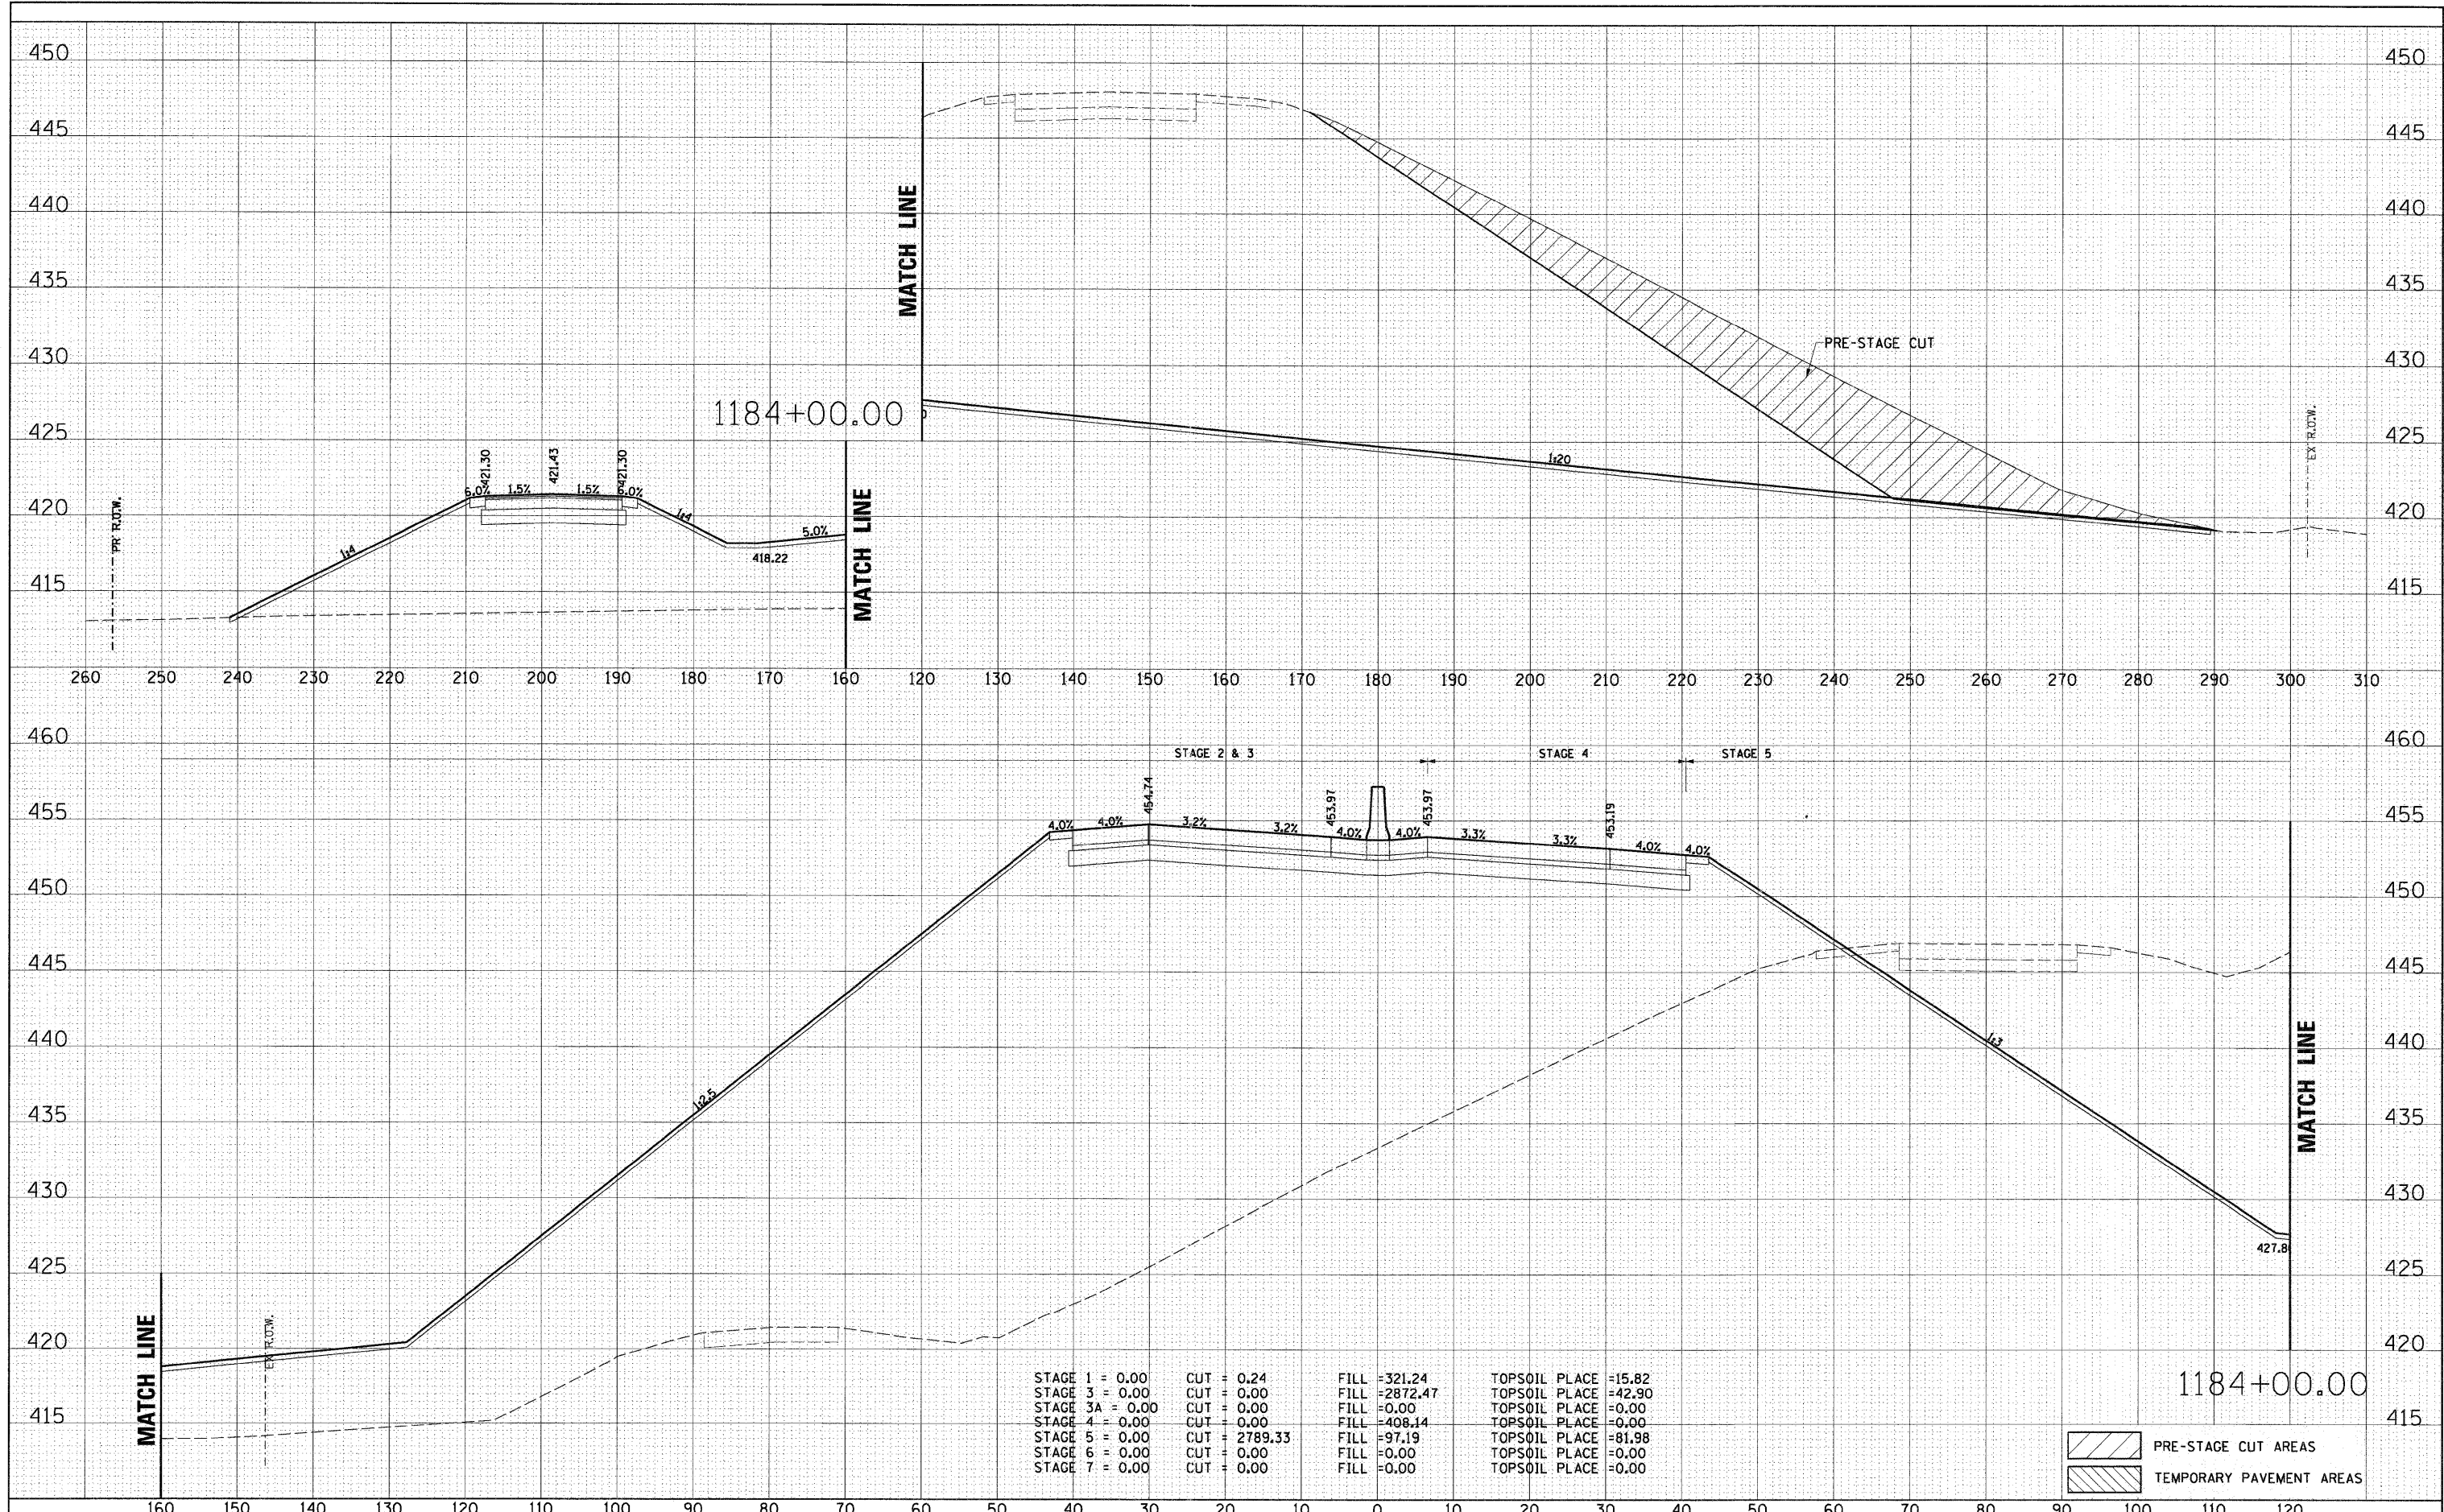

STAGE 1 = 0.00	CUT = 0.24	FILL = 321.24	TOPSOIL PLACE = 15.82
STAGE 3 = 0.00	CUT = 0.00	FILL = 2872.47	TOPSOIL PLACE = 42.90
STAGE 3A = 0.00	CUT = 0.00	FILL = 0.00	TOPSOIL PLACE = 0.00
STAGE 4 = 0.00	CUT = 0.00	FILL = 408.14	TOPSOIL PLACE = 0.00
STAGE 5 = 0.00	CUT = 2789.33	FILL = 97.19	TOPSOIL PLACE = 81.98
STAGE 6 = 0.00	CUT = 0.00	FILL = 0.00	TOPSOIL PLACE = 0.00
STAGE 7 = 0.00	CUT = 0.00	FILL = 0.00	TOPSOIL PLACE = 0.00

	PRE-STAGE CUT AREAS
	TEMPORARY PAVEMENT AREAS