


DATE	
BY	
FINAL SURVEY	SURVEYED
NOTE BOOK	PLOTTED
NO.	TEMPLATE
	AREAS CHECKED

DATE	
BY	
ORIGINAL SURVEY	SURVEYED
NOTE BOOK	PLOTTED
NO.	TEMPLATE
	AREAS CHECKED

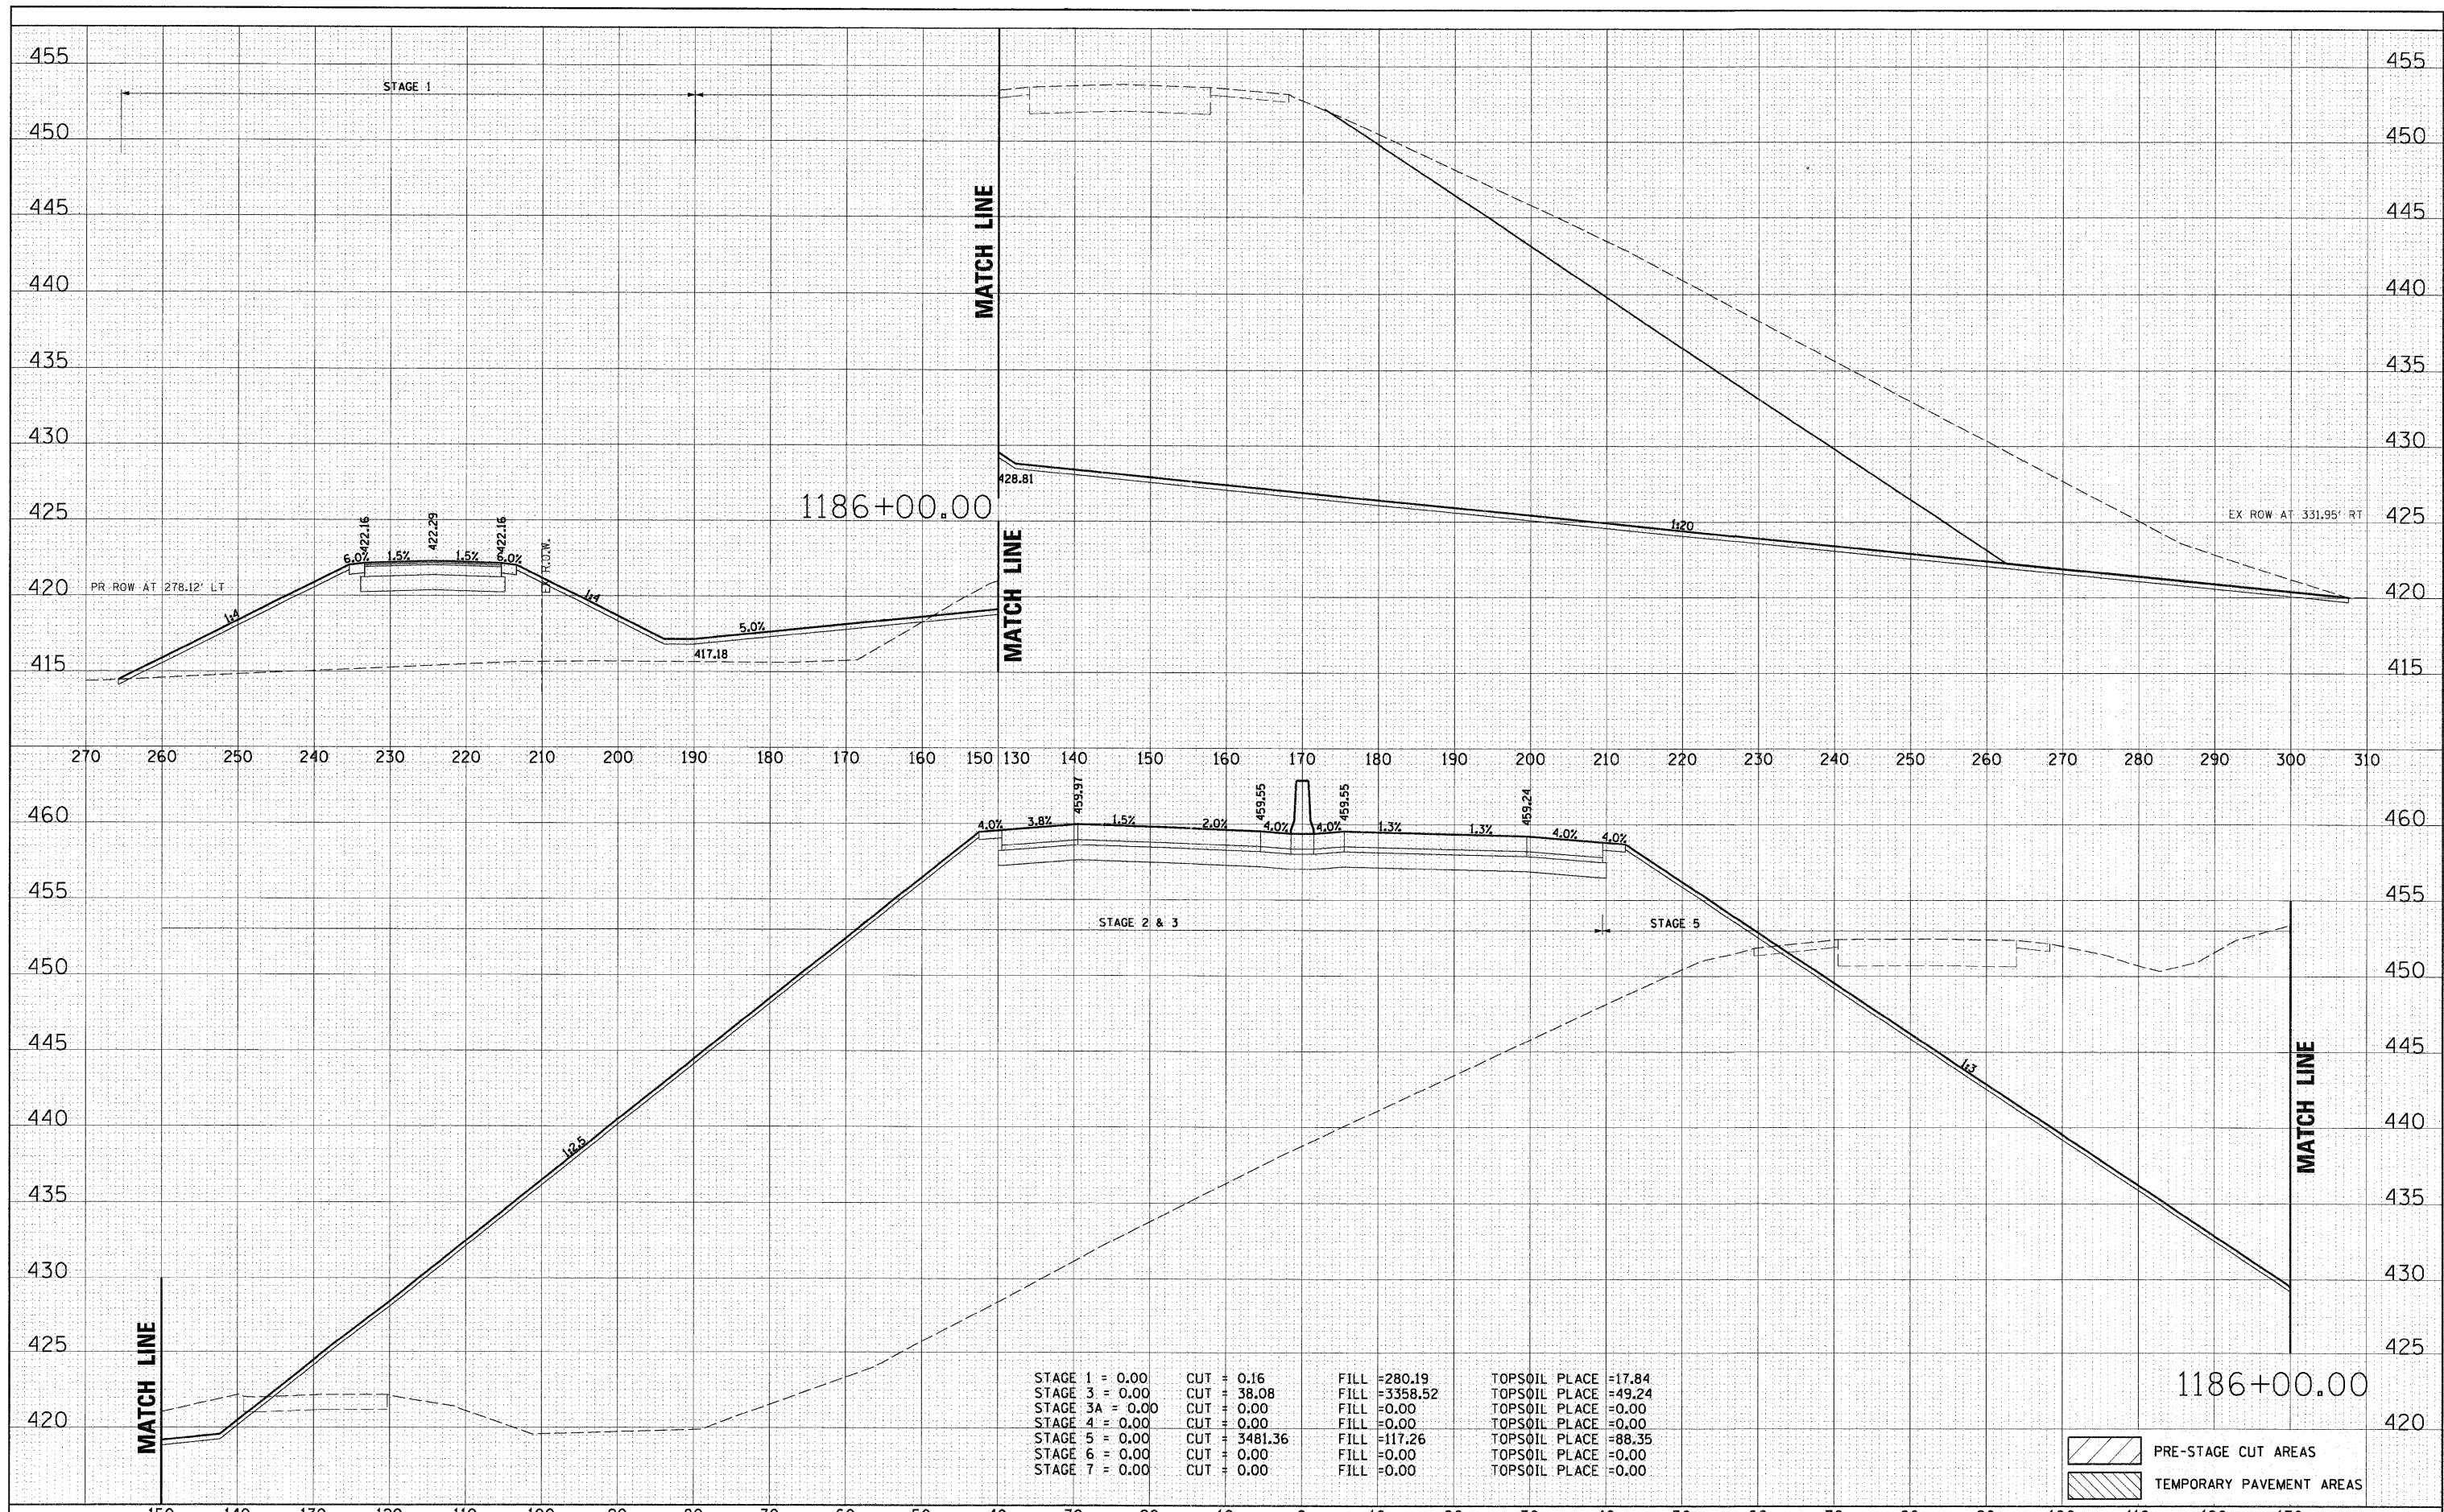

STAGE 1 = 0.00	CUT = 0.16	FILL = 280.19	TOPSOIL PLACE = 17.84
STAGE 3 = 0.00	CUT = 38.08	FILL = 3358.52	TOPSOIL PLACE = 49.24
STAGE 3A = 0.00	CUT = 0.00	FILL = 0.00	TOPSOIL PLACE = 0.00
STAGE 4 = 0.00	CUT = 0.00	FILL = 0.00	TOPSOIL PLACE = 0.00
STAGE 5 = 0.00	CUT = 3481.36	FILL = 117.26	TOPSOIL PLACE = 88.35
STAGE 6 = 0.00	CUT = 0.00	FILL = 0.00	TOPSOIL PLACE = 0.00
STAGE 7 = 0.00	CUT = 0.00	FILL = 0.00	TOPSOIL PLACE = 0.00

- PRE-STAGE CUT AREAS
- TEMPORARY PAVEMENT AREAS