


DATE	
BY	
FINAL SURVEY	SURVEYED
NOTE BOOK NO.	PLOTTED
	TEMPLATE
	AREAS CHECKED

DATE	
BY	
ORIGINAL SURVEY	SURVEYED
NOTE BOOK NO.	PLOTTED
	TEMPLATE
	AREAS CHECKED

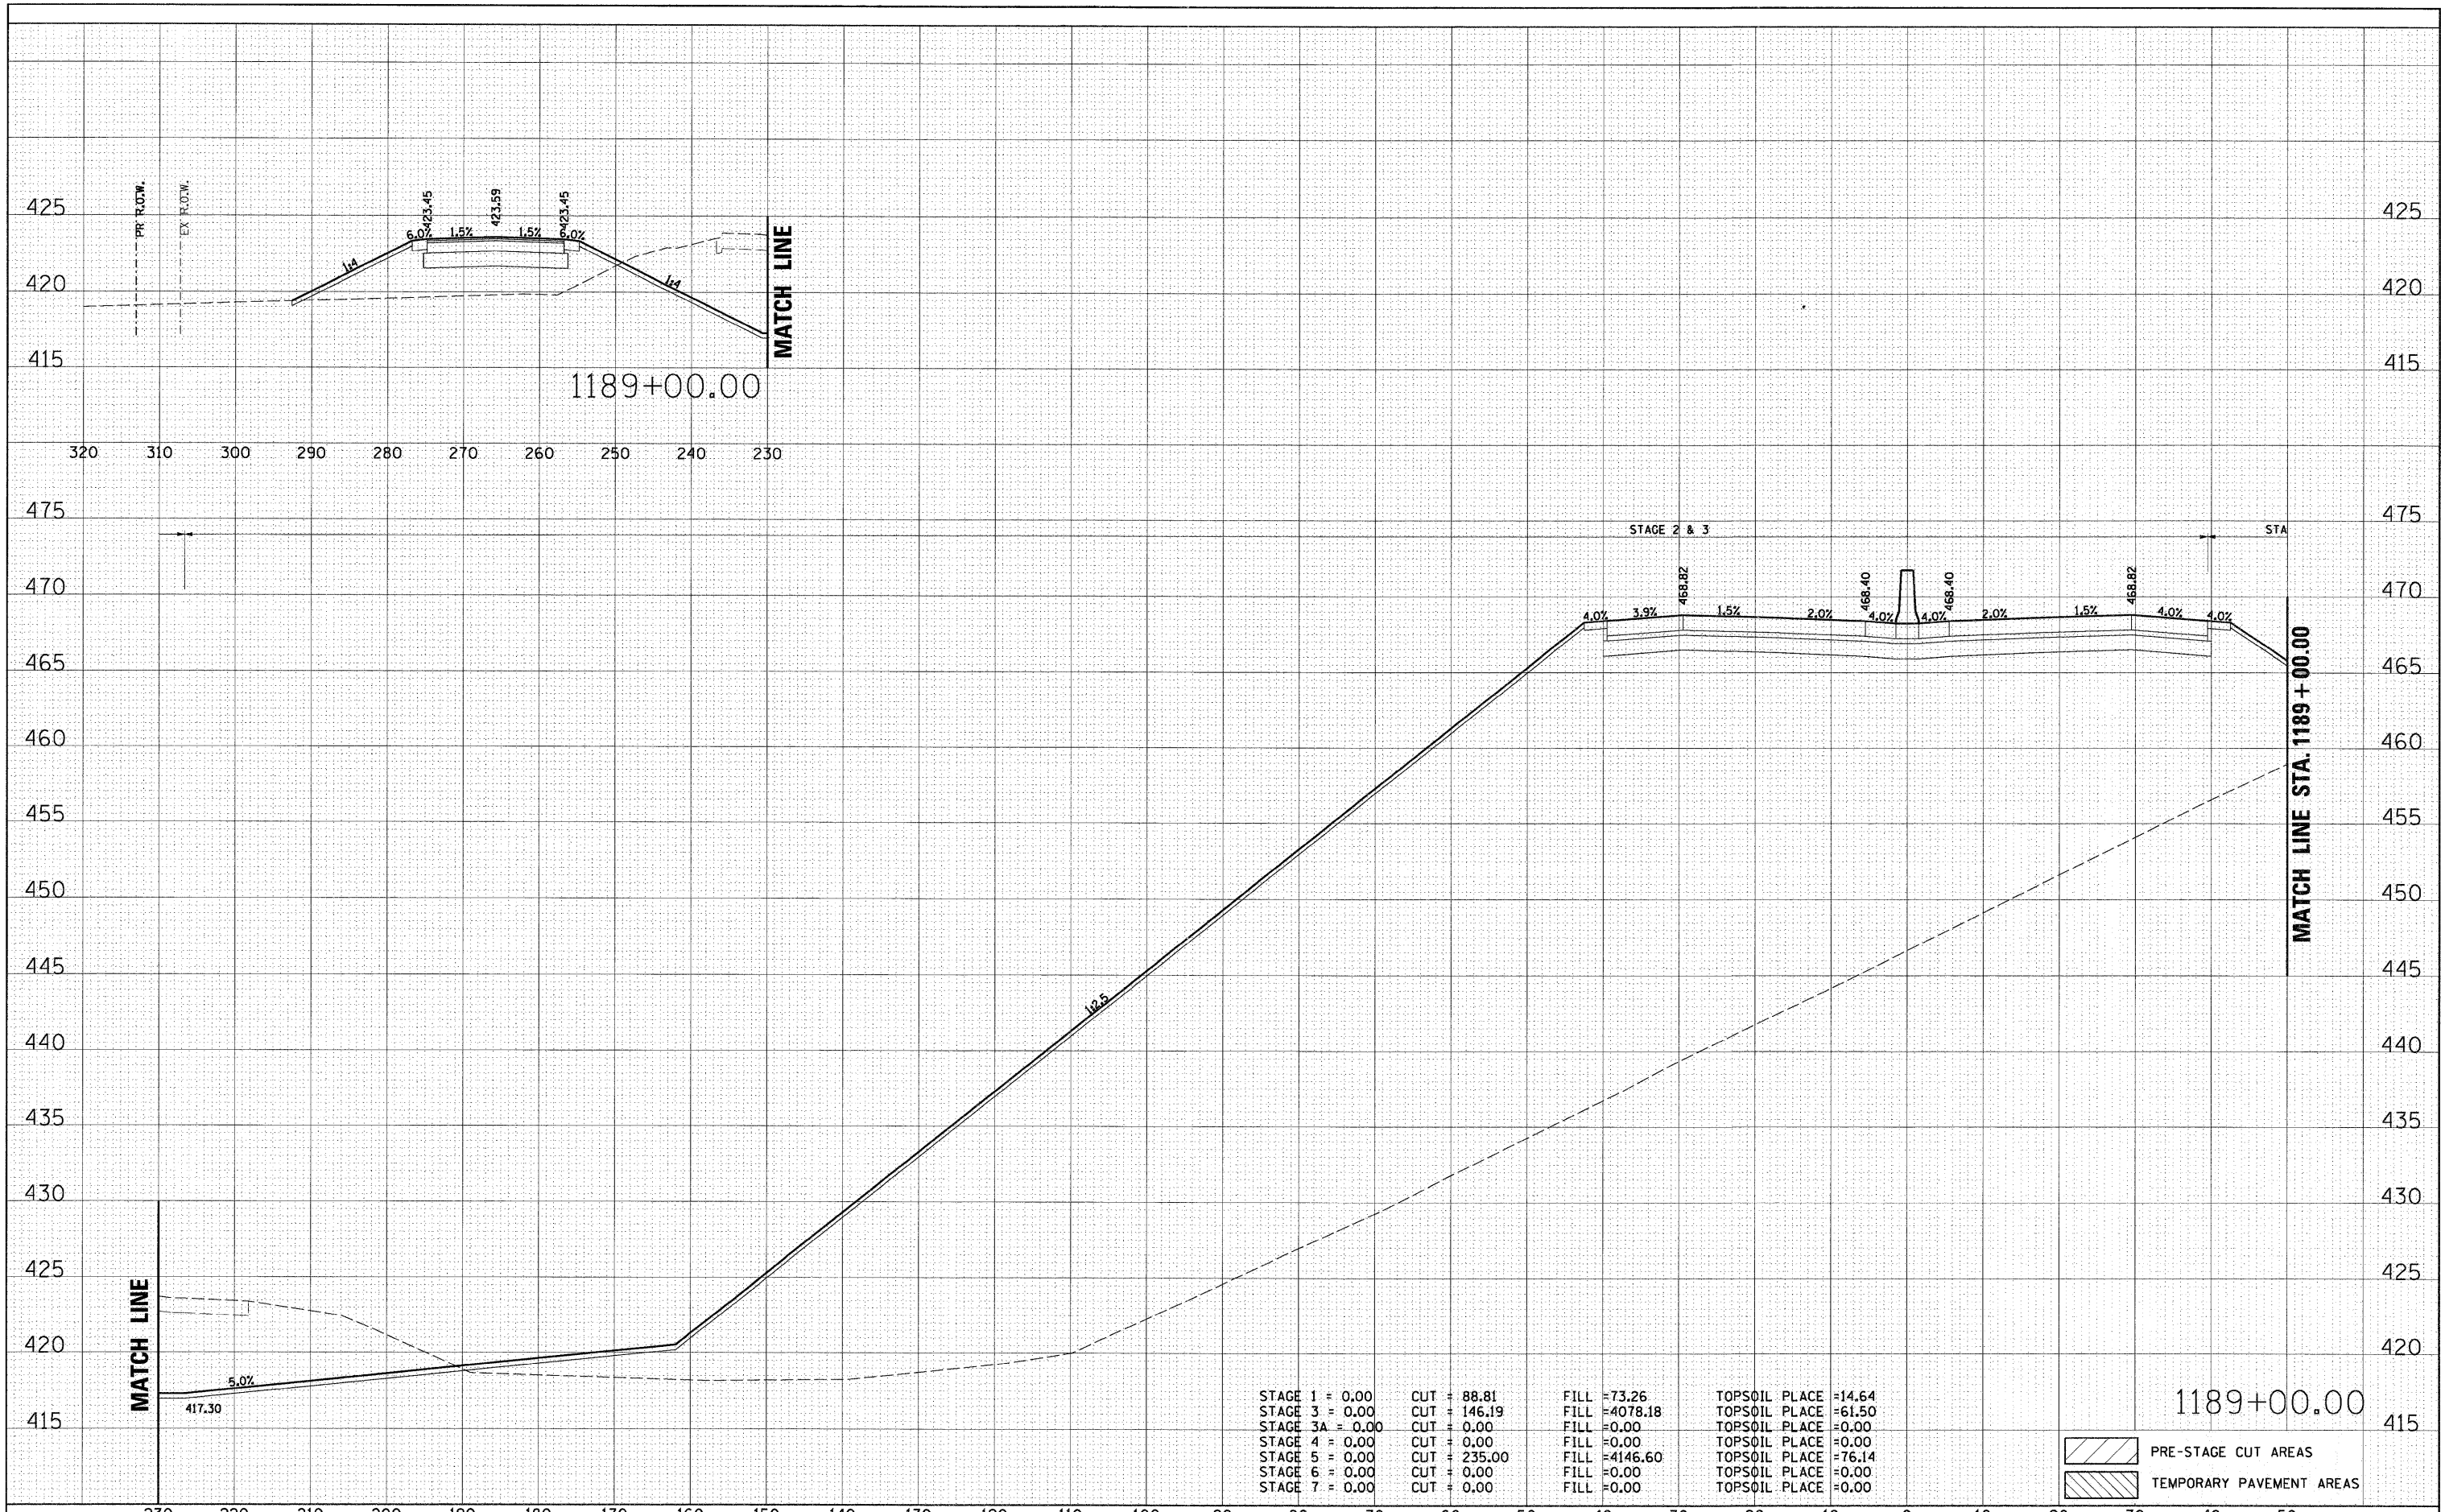

STAGE 1 = 0.00	CUT = 88.81	FILL = 73.26	TOPSOIL PLACE = 14.64
STAGE 3 = 0.00	CUT = 146.19	FILL = 4078.18	TOPSOIL PLACE = 61.50
STAGE 3A = 0.00	CUT = 0.00	FILL = 0.00	TOPSOIL PLACE = 0.00
STAGE 4 = 0.00	CUT = 0.00	FILL = 0.00	TOPSOIL PLACE = 0.00
STAGE 5 = 0.00	CUT = 235.00	FILL = 4146.60	TOPSOIL PLACE = 76.14
STAGE 6 = 0.00	CUT = 0.00	FILL = 0.00	TOPSOIL PLACE = 0.00
STAGE 7 = 0.00	CUT = 0.00	FILL = 0.00	TOPSOIL PLACE = 0.00

	PRE-STAGE CUT AREAS
	TEMPORARY PAVEMENT AREAS