


DATE: _____
 BY: _____
 SURVEYED _____
 PLOTTED _____
 TEMPLATE _____
 NOTE BOOK _____
 AREAS CHECKED _____
 NO. _____

DATE: _____
 BY: _____
 ORIGINAL SURVEY _____
 SURVEYED _____
 PLOTTED _____
 TEMPLATE _____
 NOTE BOOK _____
 AREAS CHECKED _____
 NO. _____

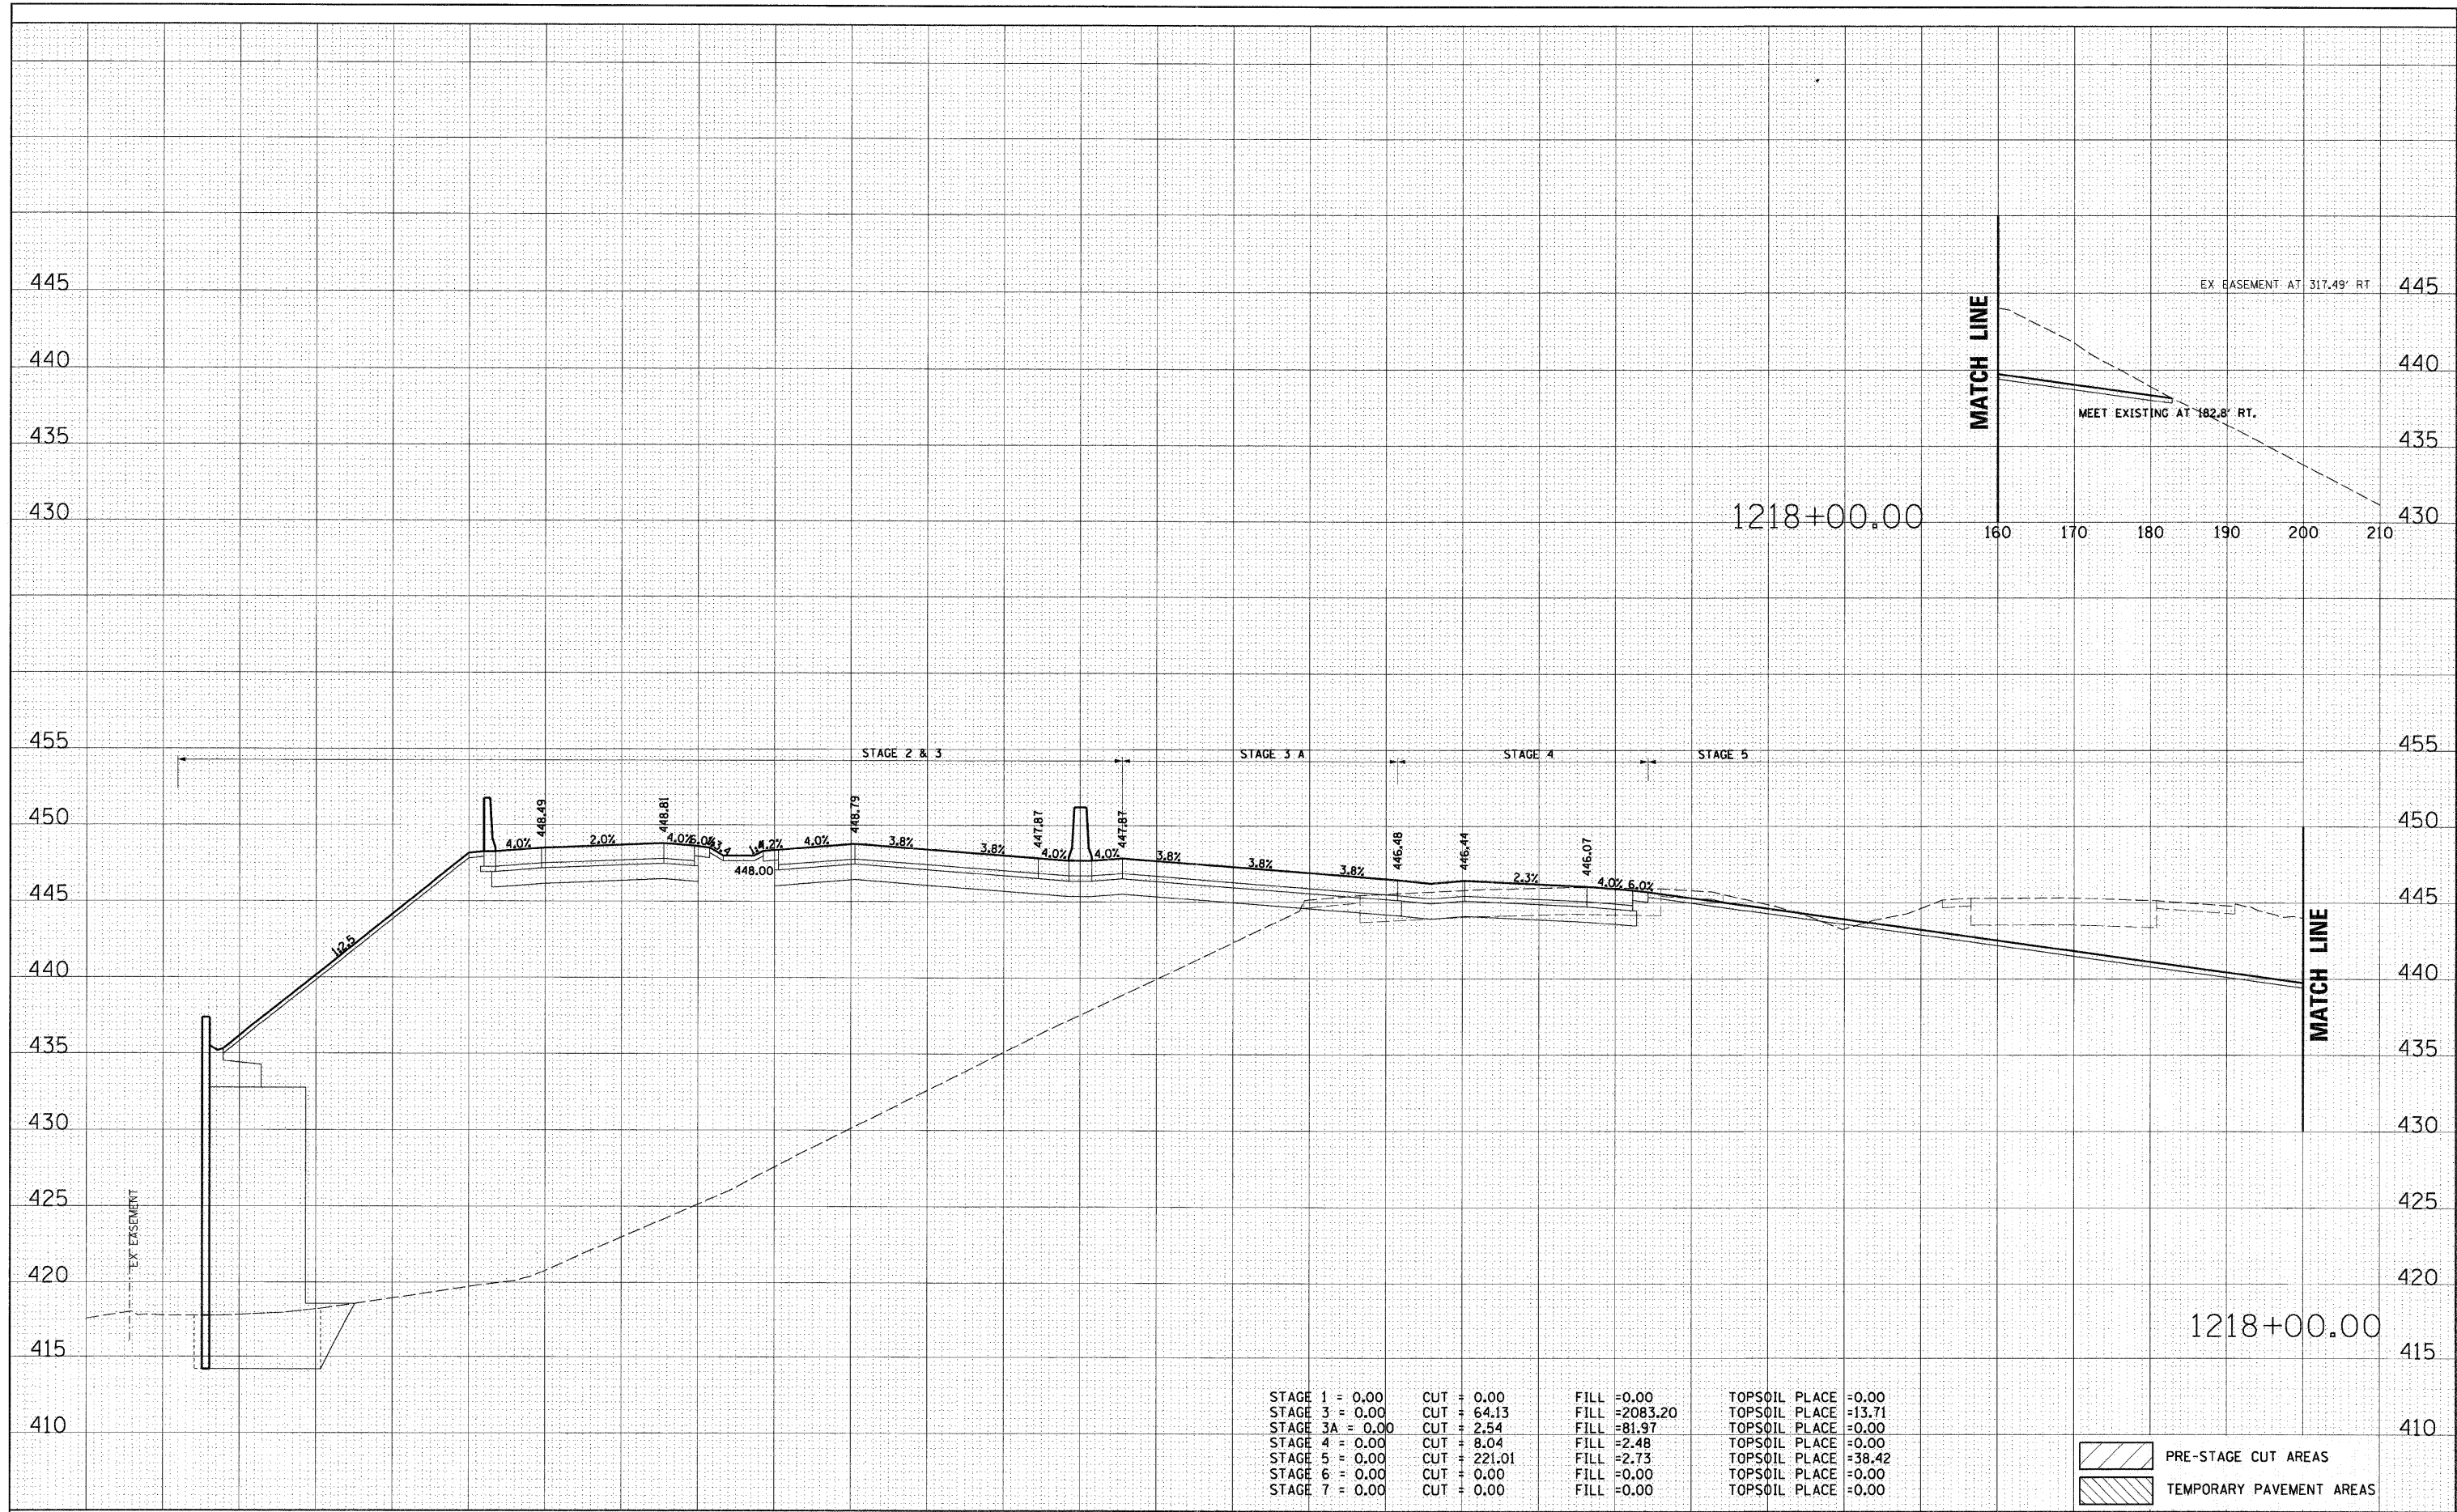

STAGE 1 = 0.00	CUT = 0.00	FILL = 0.00	TOPSOIL PLACE = 0.00
STAGE 3 = 0.00	CUT = 64.13	FILL = 2083.20	TOPSOIL PLACE = 13.71
STAGE 3A = 0.00	CUT = 2.54	FILL = 81.97	TOPSOIL PLACE = 0.00
STAGE 4 = 0.00	CUT = 8.04	FILL = 2.48	TOPSOIL PLACE = 0.00
STAGE 5 = 0.00	CUT = 221.01	FILL = 2.73	TOPSOIL PLACE = 38.42
STAGE 6 = 0.00	CUT = 0.00	FILL = 0.00	TOPSOIL PLACE = 0.00
STAGE 7 = 0.00	CUT = 0.00	FILL = 0.00	TOPSOIL PLACE = 0.00

PRE-STAGE CUT AREAS
 TEMPORARY PAVEMENT AREAS