
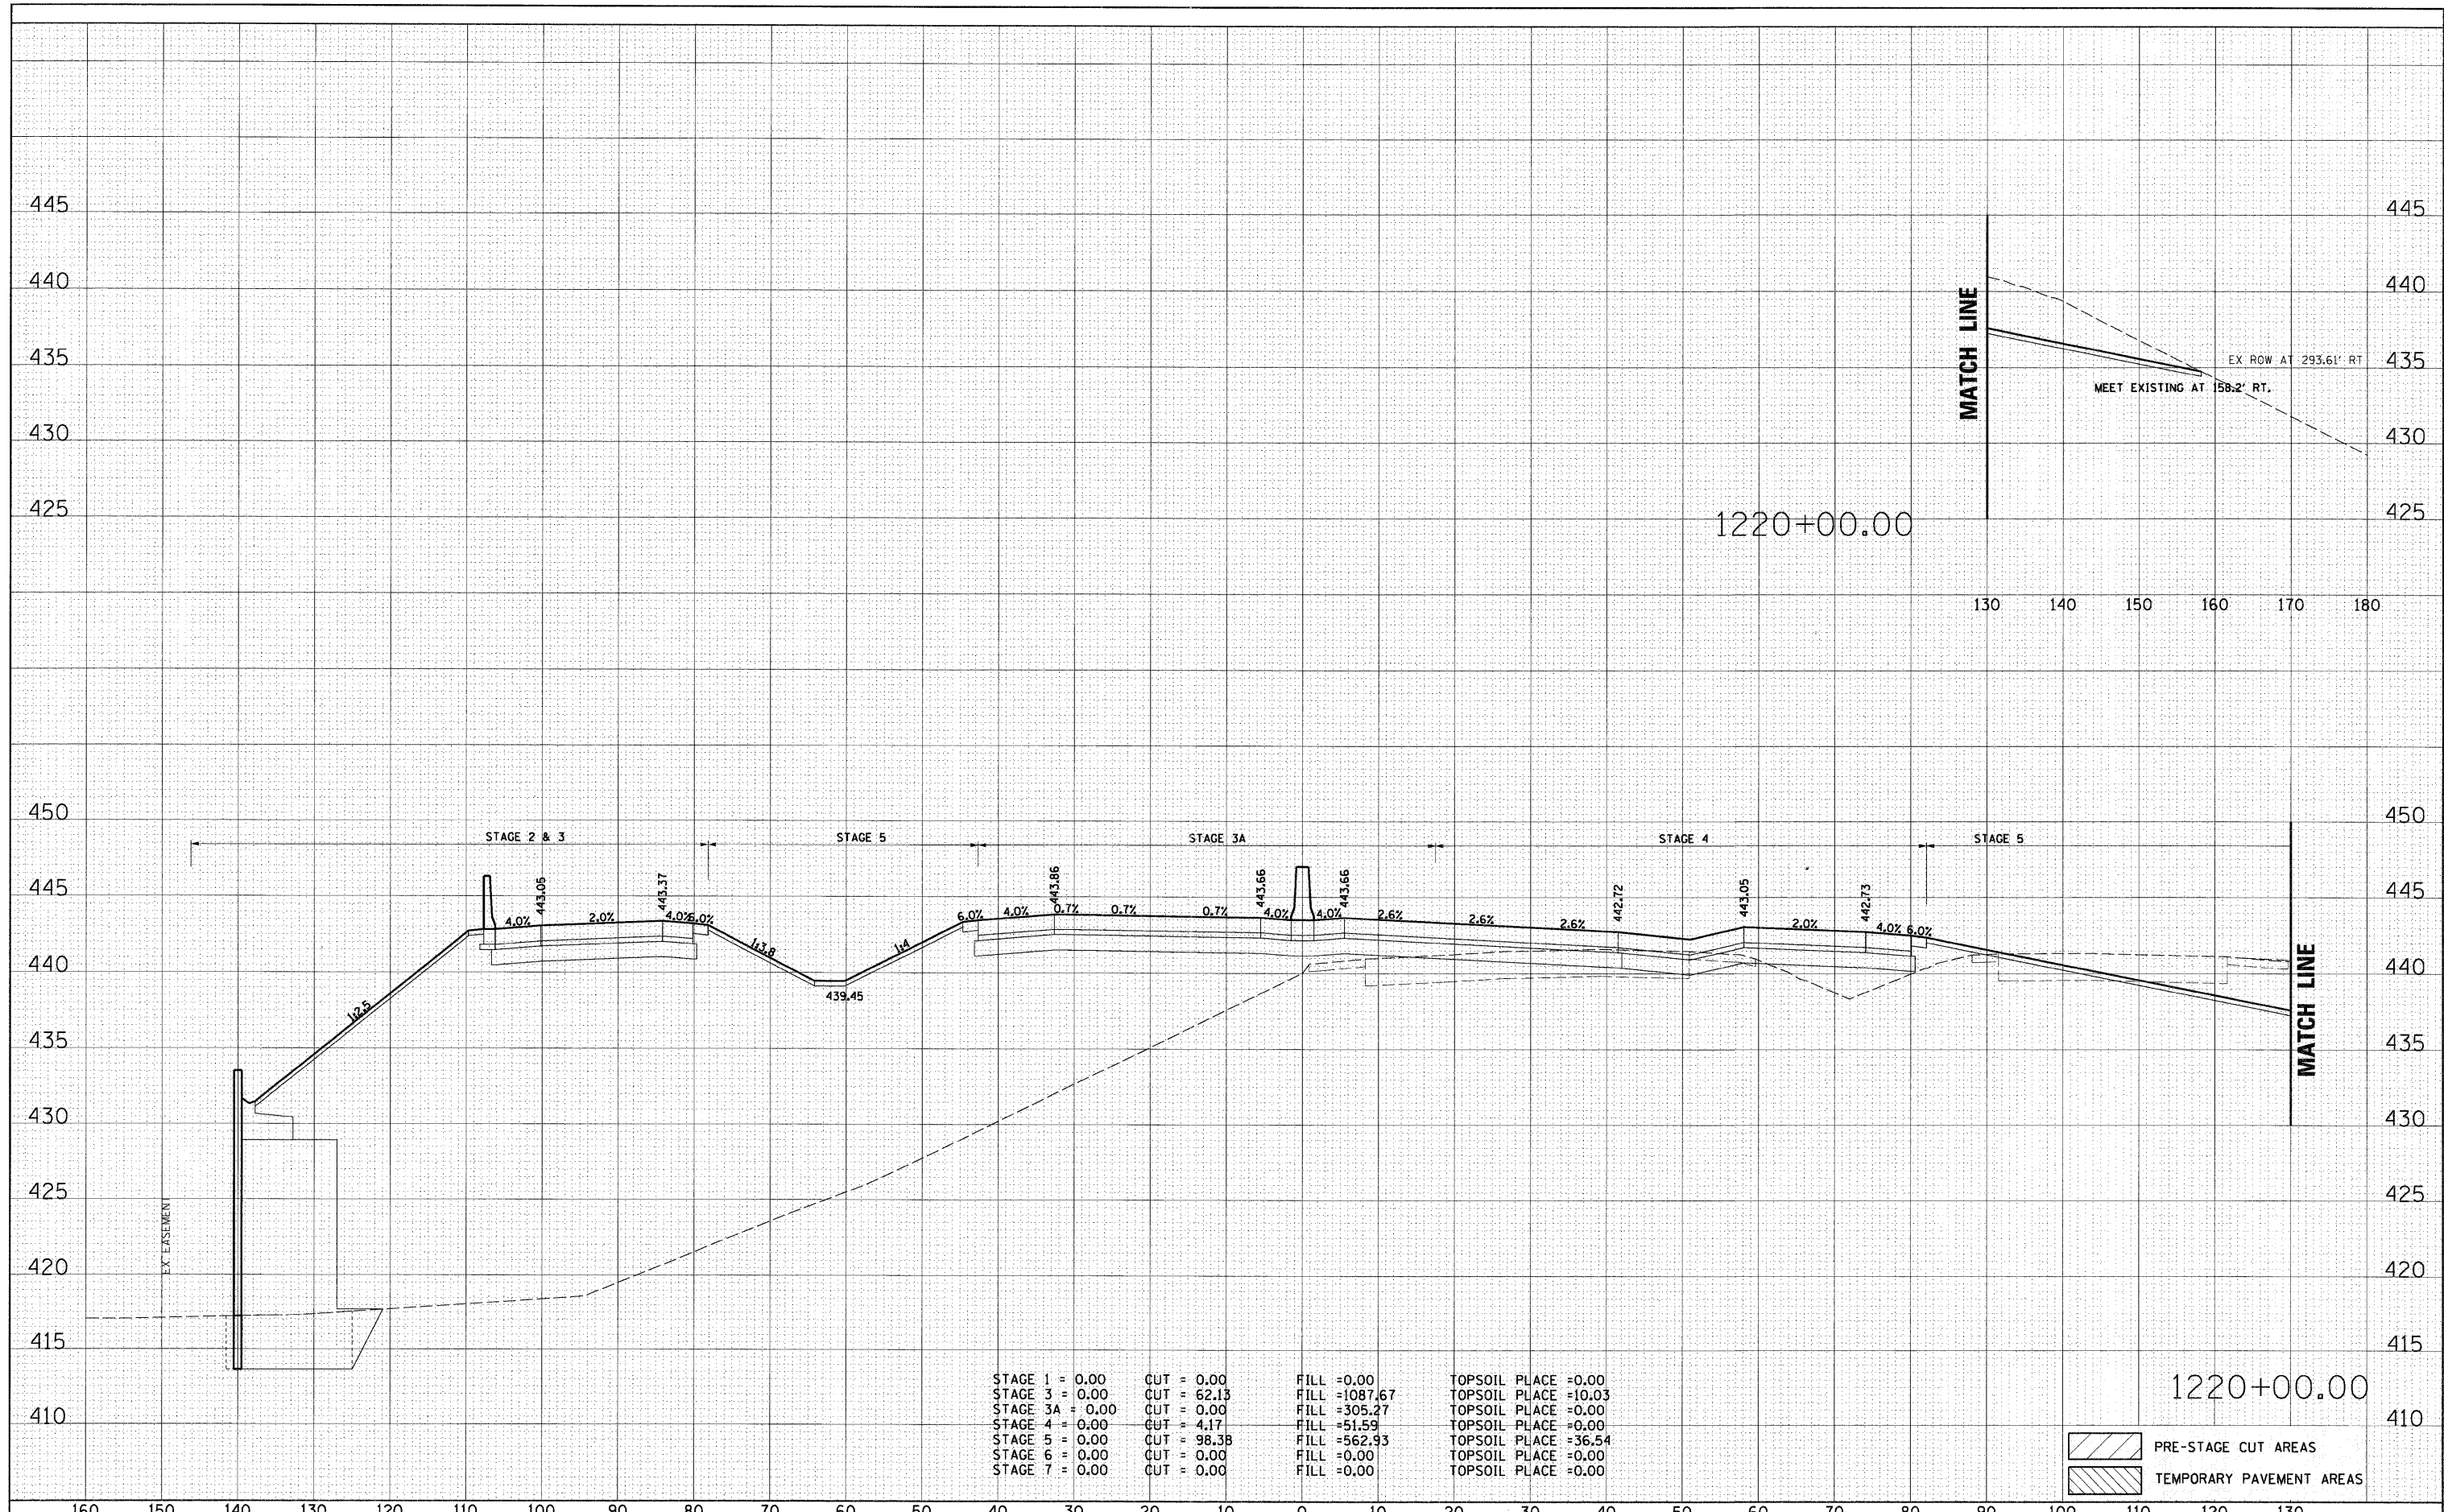



DATE _____ BY _____
 SURVEYED _____
 PLOTTED _____
 TEMPLATE _____
 NOTE BOOK _____
 AREAS CHECKED _____
 NO. _____

DATE _____ BY _____
 ORIGINAL SURVEY _____
 PLOTTED _____
 TEMPLATE _____
 NOTE BOOK _____
 AREAS CHECKED _____
 NO. _____

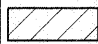

STAGE 1 = 0.00	CUT = 0.00	FILL = 0.00	TOPSOIL PLACE = 0.00
STAGE 3 = 0.00	CUT = 62.13	FILL = 1087.67	TOPSOIL PLACE = 10.03
STAGE 3A = 0.00	CUT = 0.00	FILL = 305.27	TOPSOIL PLACE = 0.00
STAGE 4 = 0.00	CUT = 4.17	FILL = 51.59	TOPSOIL PLACE = 0.00
STAGE 5 = 0.00	CUT = 98.38	FILL = 562.93	TOPSOIL PLACE = 36.54
STAGE 6 = 0.00	CUT = 0.00	FILL = 0.00	TOPSOIL PLACE = 0.00
STAGE 7 = 0.00	CUT = 0.00	FILL = 0.00	TOPSOIL PLACE = 0.00

 PRE-STAGE CUT AREAS
 TEMPORARY PAVEMENT AREAS