


DATE	
BY	
SURVEYED	
PLOTTED	
TEMPLATE	
AREAS	
CHECKED	
FINAL SURVEY	
NOTE BOOK	
NO.	

DATE	
BY	
SURVEYED	
PLOTTED	
TEMPLATE	
AREAS	
CHECKED	
ORIGINAL SURVEY	
NOTE BOOK	
NO.	

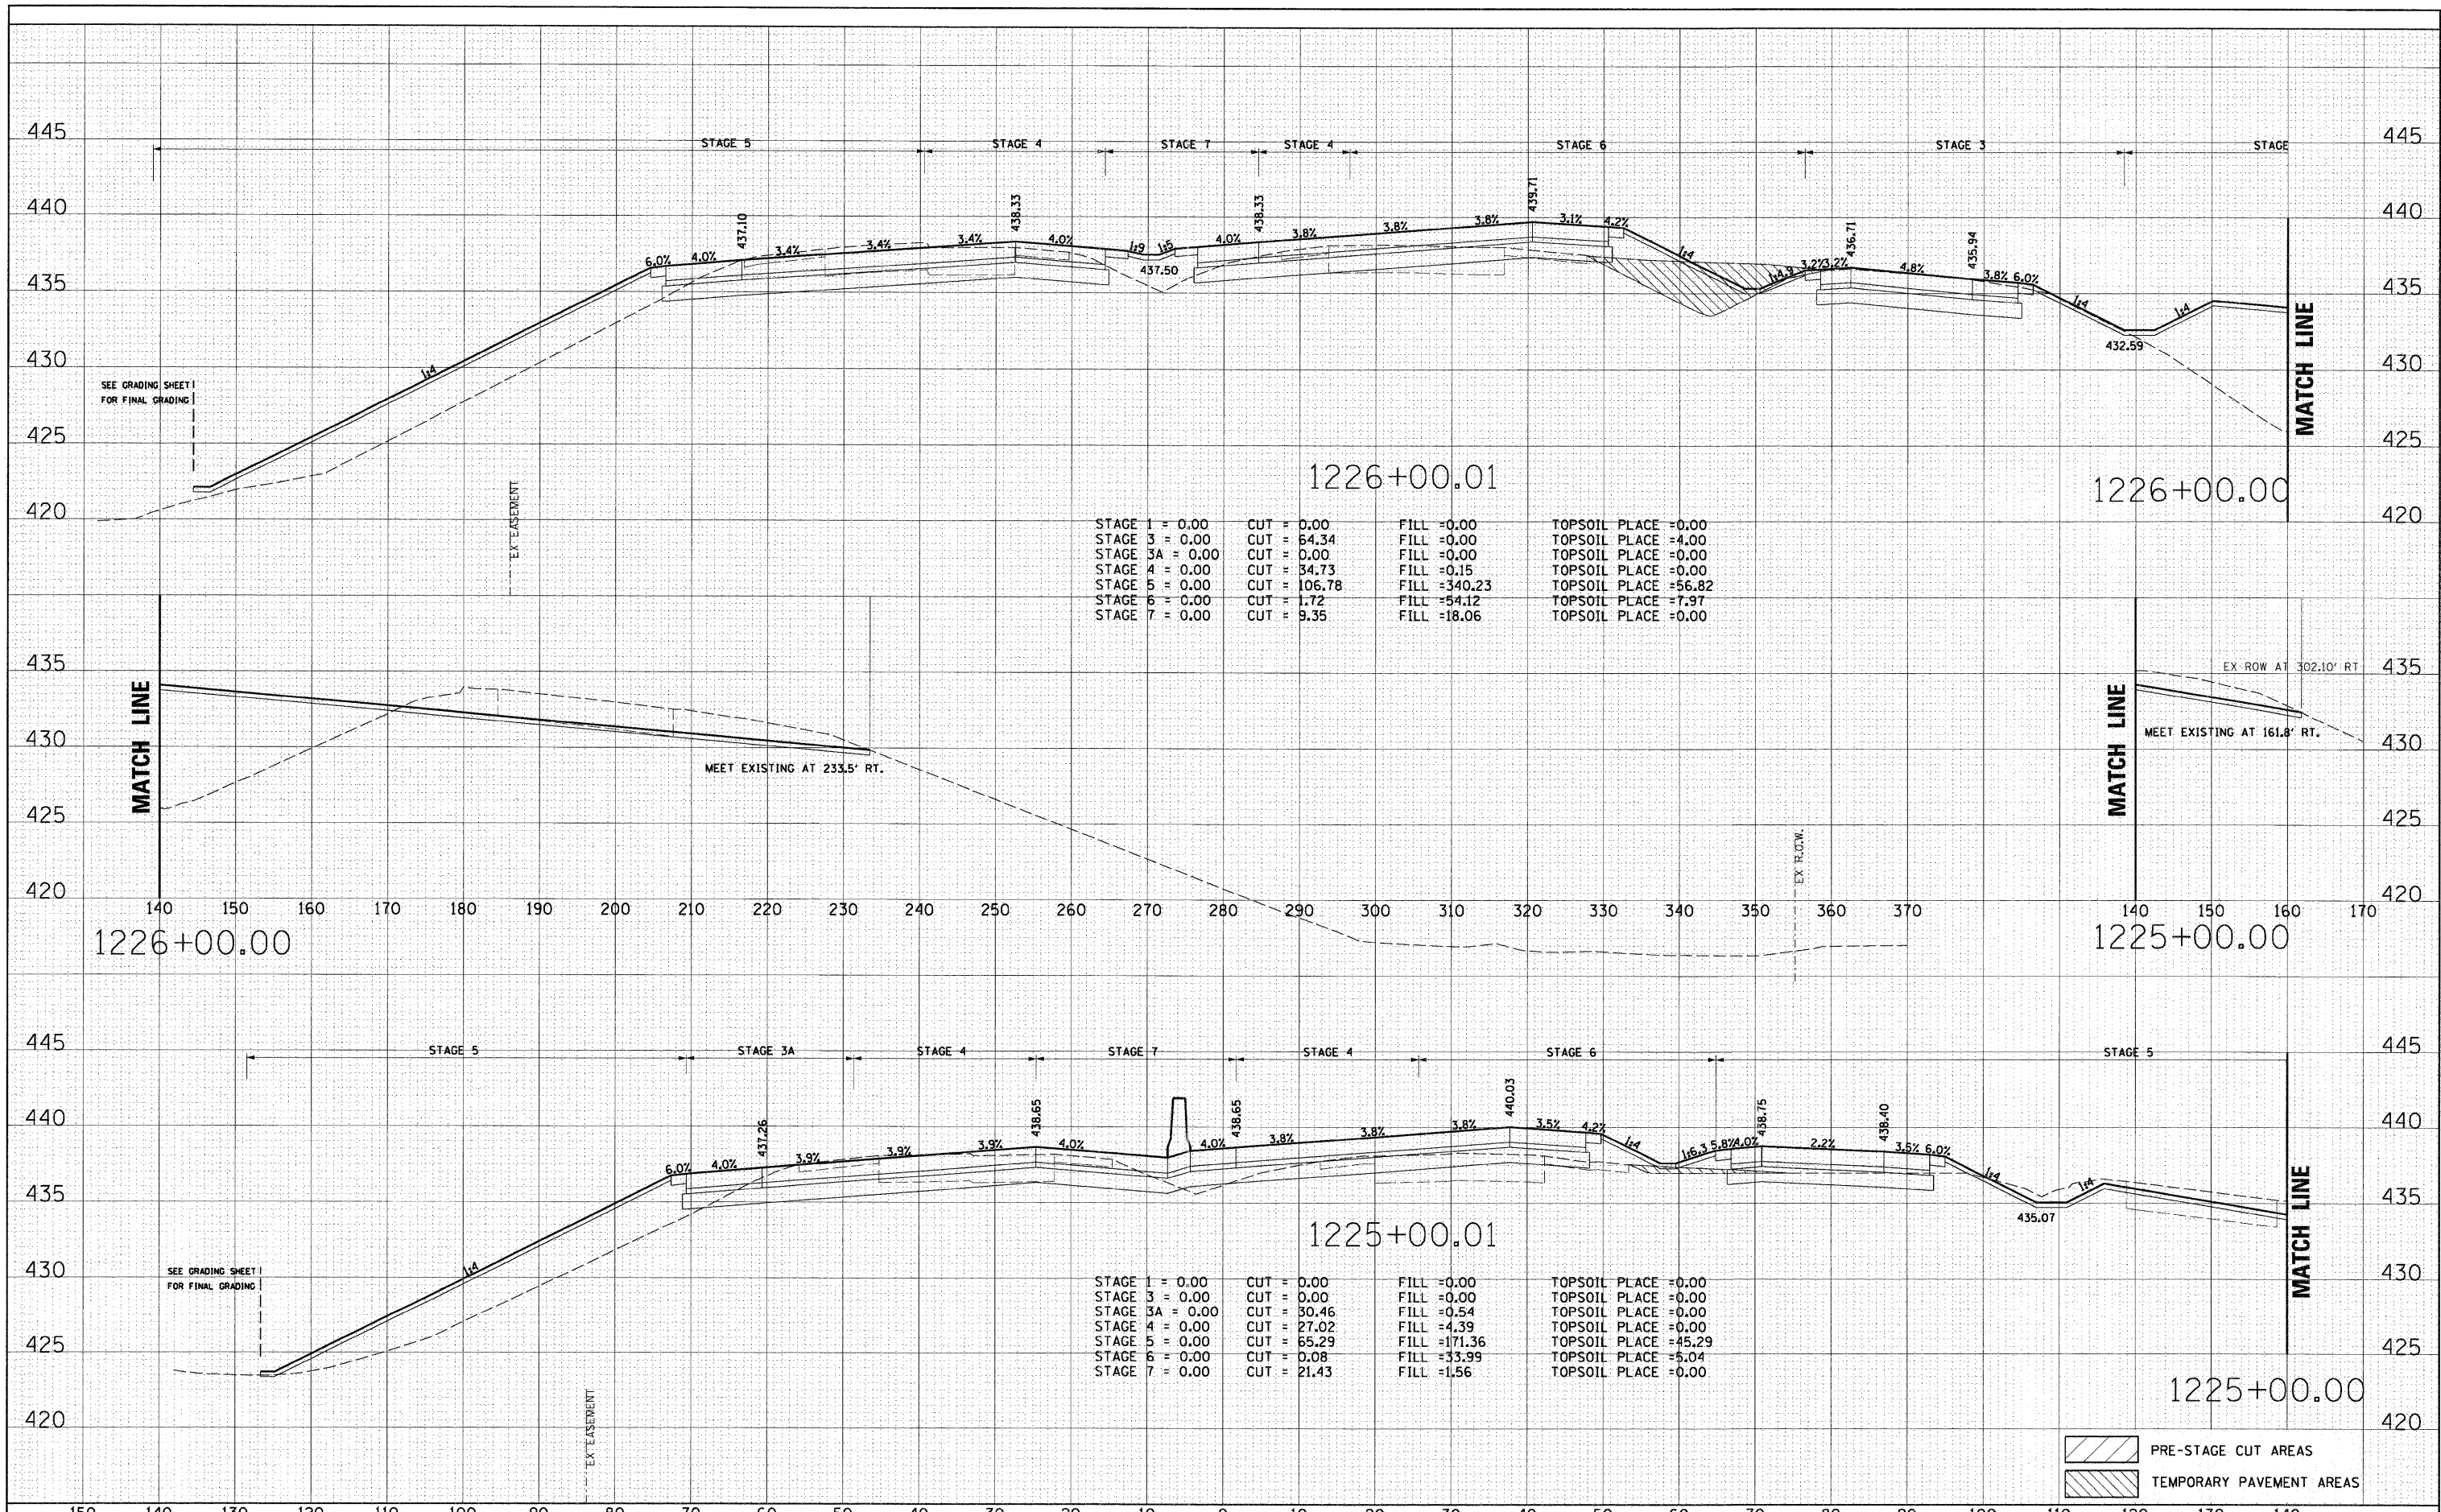

STAGE 1 = 0.00	CUT = 0.00	FILL = 0.00	TOPSOIL PLACE = 0.00
STAGE 3 = 0.00	CUT = 64.34	FILL = 0.00	TOPSOIL PLACE = 4.00
STAGE 3A = 0.00	CUT = 0.00	FILL = 0.00	TOPSOIL PLACE = 0.00
STAGE 4 = 0.00	CUT = 34.73	FILL = 0.15	TOPSOIL PLACE = 0.00
STAGE 5 = 0.00	CUT = 106.78	FILL = 340.23	TOPSOIL PLACE = 56.82
STAGE 6 = 0.00	CUT = 1.72	FILL = 54.12	TOPSOIL PLACE = 7.97
STAGE 7 = 0.00	CUT = 9.35	FILL = 18.06	TOPSOIL PLACE = 0.00

STAGE 1 = 0.00	CUT = 0.00	FILL = 0.00	TOPSOIL PLACE = 0.00
STAGE 3 = 0.00	CUT = 0.00	FILL = 0.00	TOPSOIL PLACE = 0.00
STAGE 3A = 0.00	CUT = 30.46	FILL = 0.54	TOPSOIL PLACE = 0.00
STAGE 4 = 0.00	CUT = 27.02	FILL = 4.39	TOPSOIL PLACE = 0.00
STAGE 5 = 0.00	CUT = 65.29	FILL = 1171.36	TOPSOIL PLACE = 45.29
STAGE 6 = 0.00	CUT = 0.08	FILL = 33.99	TOPSOIL PLACE = 5.04
STAGE 7 = 0.00	CUT = 21.43	FILL = 1.56	TOPSOIL PLACE = 0.00

PRE-STAGE CUT AREAS
 TEMPORARY PAVEMENT AREAS