


STATION	EXISTING FLOWLINE	PROPOSED FLOWLINE
357+00	370.97	370.97
357+25	371.11	371.10
357+50	371.29	371.22
357+75	371.46	371.35
358+00	371.63	371.47
358+25	371.78	371.60
358+50	371.90	371.72
358+75	371.96	371.85
359+00	372.09	371.98
359+25	372.38	372.10
359+50	372.58	372.23
359+75	372.48	372.35
360+00	372.54	372.48
360+25	372.45	372.60
360+50	373.03	372.73
360+75	373.14	372.85
361+00	373.19	372.98
361+25	373.18	373.10
361+50	373.18	373.23
361+75	373.21	373.35
362+00	373.34	373.48
362+25	373.63	373.60
362+50	373.81	373.73
362+75	373.85	373.85
363+00	373.98	373.98

SN 077-0032 (PULASKI COUNTY)

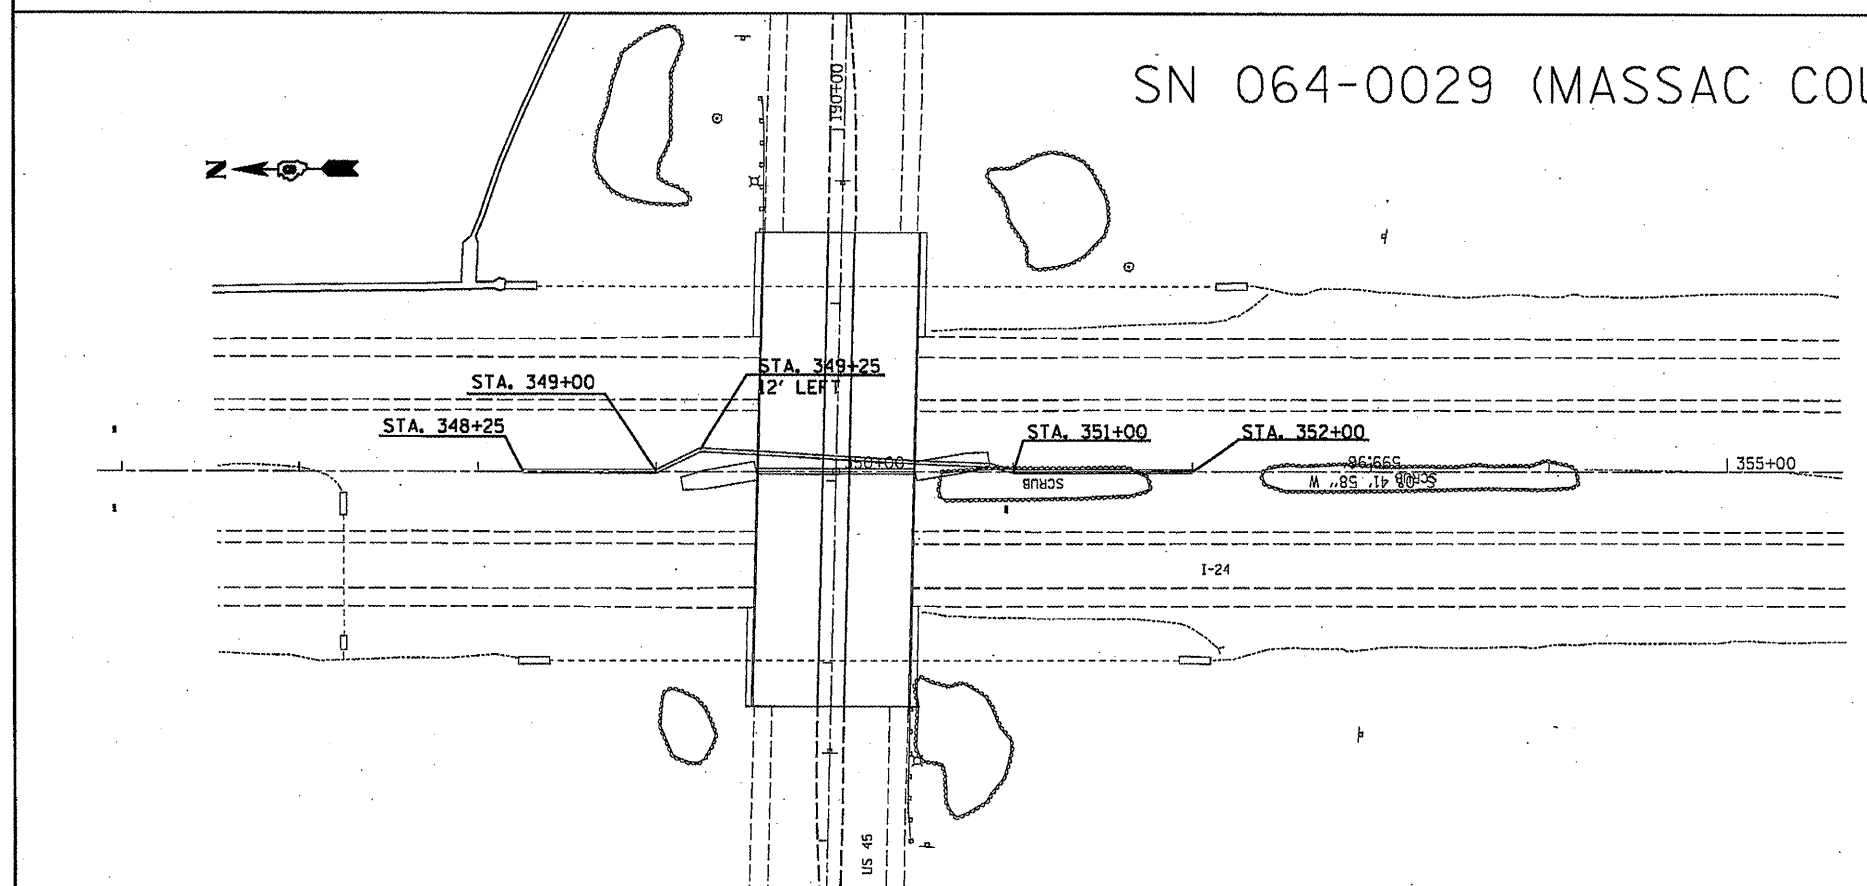

STATION	EXISTING FLOWLINE	PROPOSED FLOWLINE
348+25	353.64	353.64
348+50	353.03	353.23
348+75	352.50	352.82
349+00	351.95	352.41
349+25	351.30	352.00
349+50	350.56	351.59
349+75	350.67	351.18
350+00	350.41	350.77
350+25	350.15	350.36
350+50	349.87	349.95
350+75	349.41	349.55
351+00	348.95	349.14
351+25	348.55	348.73
351+50	348.19	348.32
351+75	347.83	347.91
352+00	347.50	347.50

SN 064-0029 (MASSAC COUNTY)