



SN 100-0059 (WILLAMSON COUNTY)

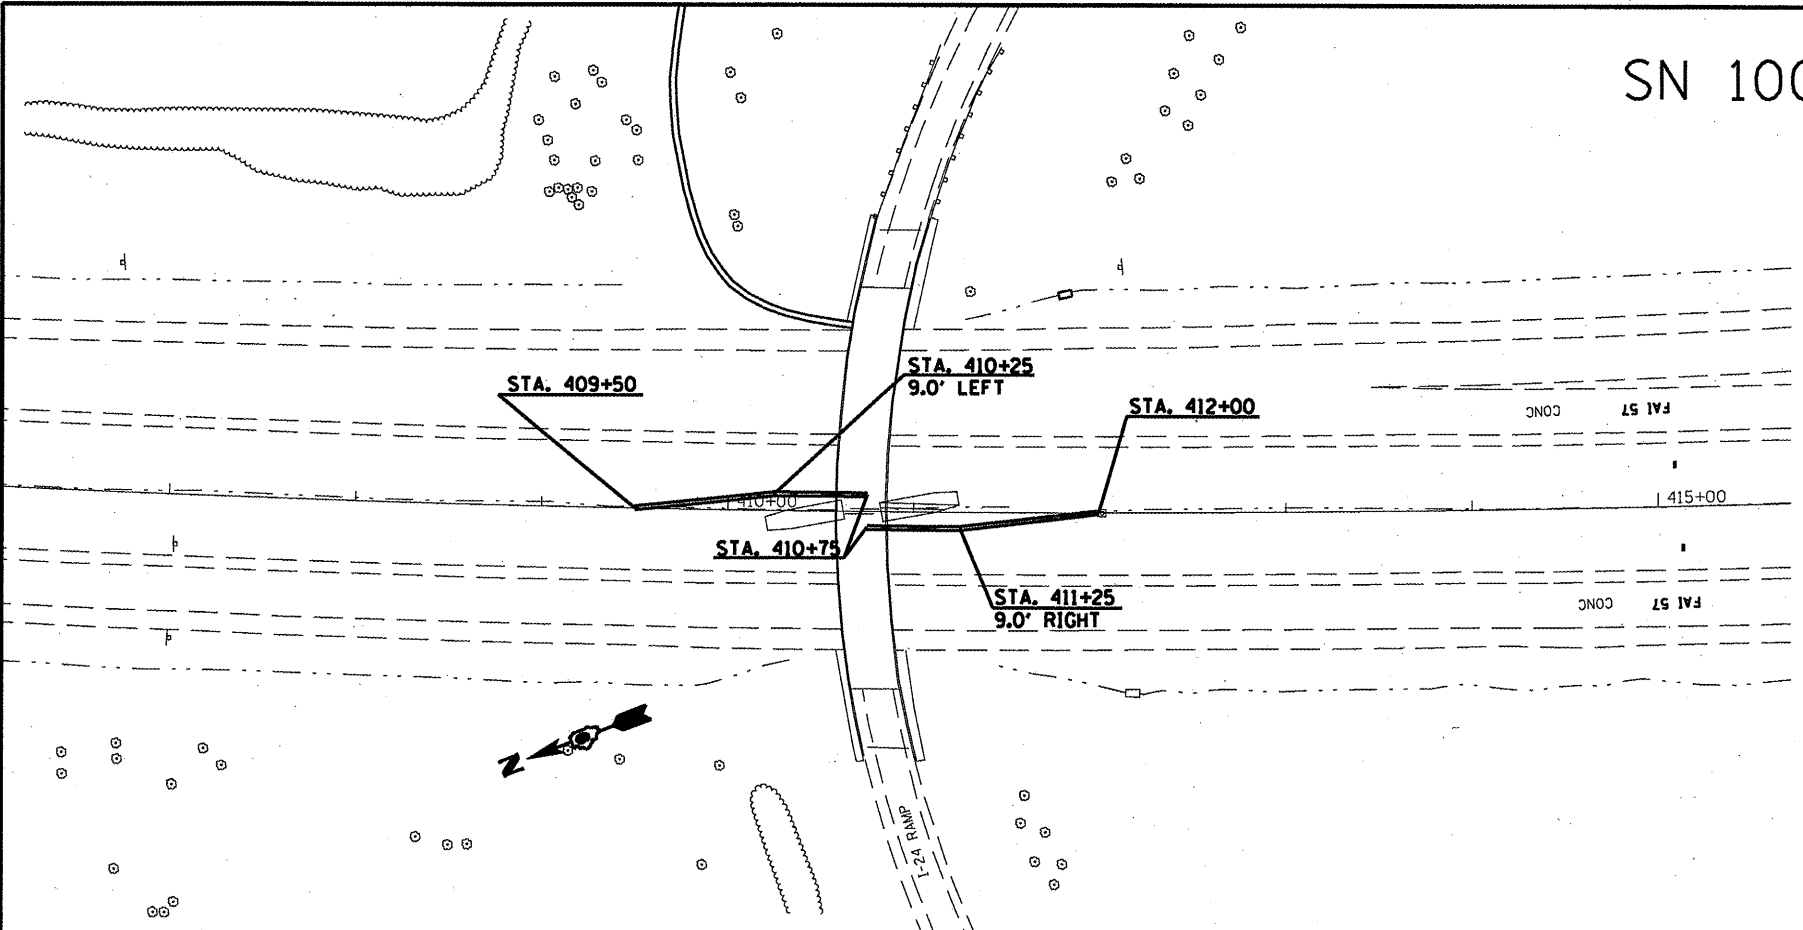

| STATION | EXISTING FLOWLINE | PROPOSED FLOWLINE |
|---------|-------------------|-------------------|
| 408+75  | 631.09            | 631.09            |
| 409+00  | 631.68            | 631.68            |
| 409+25  | 632.29            | 632.29            |
| 409+50  | 632.57            | 632.57            |
| 409+75  | 632.89            | 633.37            |
| 410+00  | 633.43            | 634.18            |
| 410+25  | 633.98            | 634.98            |
| 410+50  | 634.33            | 635.78            |
| 410+75  | 634.76            | SUMMIT            |
| 411+00  | 635.29            | 637.20            |
| 411+25  | 635.61            | 636.96            |
| 411+50  | 636.08            | 636.73            |
| 411+75  | 637.64            | 636.49            |
| 412+00  | 636.25            | 636.25            |
| 412+25  | 636.80            | 636.80            |
| 412+50  | 637.10            | 637.10            |

SN 100-0060 (WILLIAMSON COUNTY)

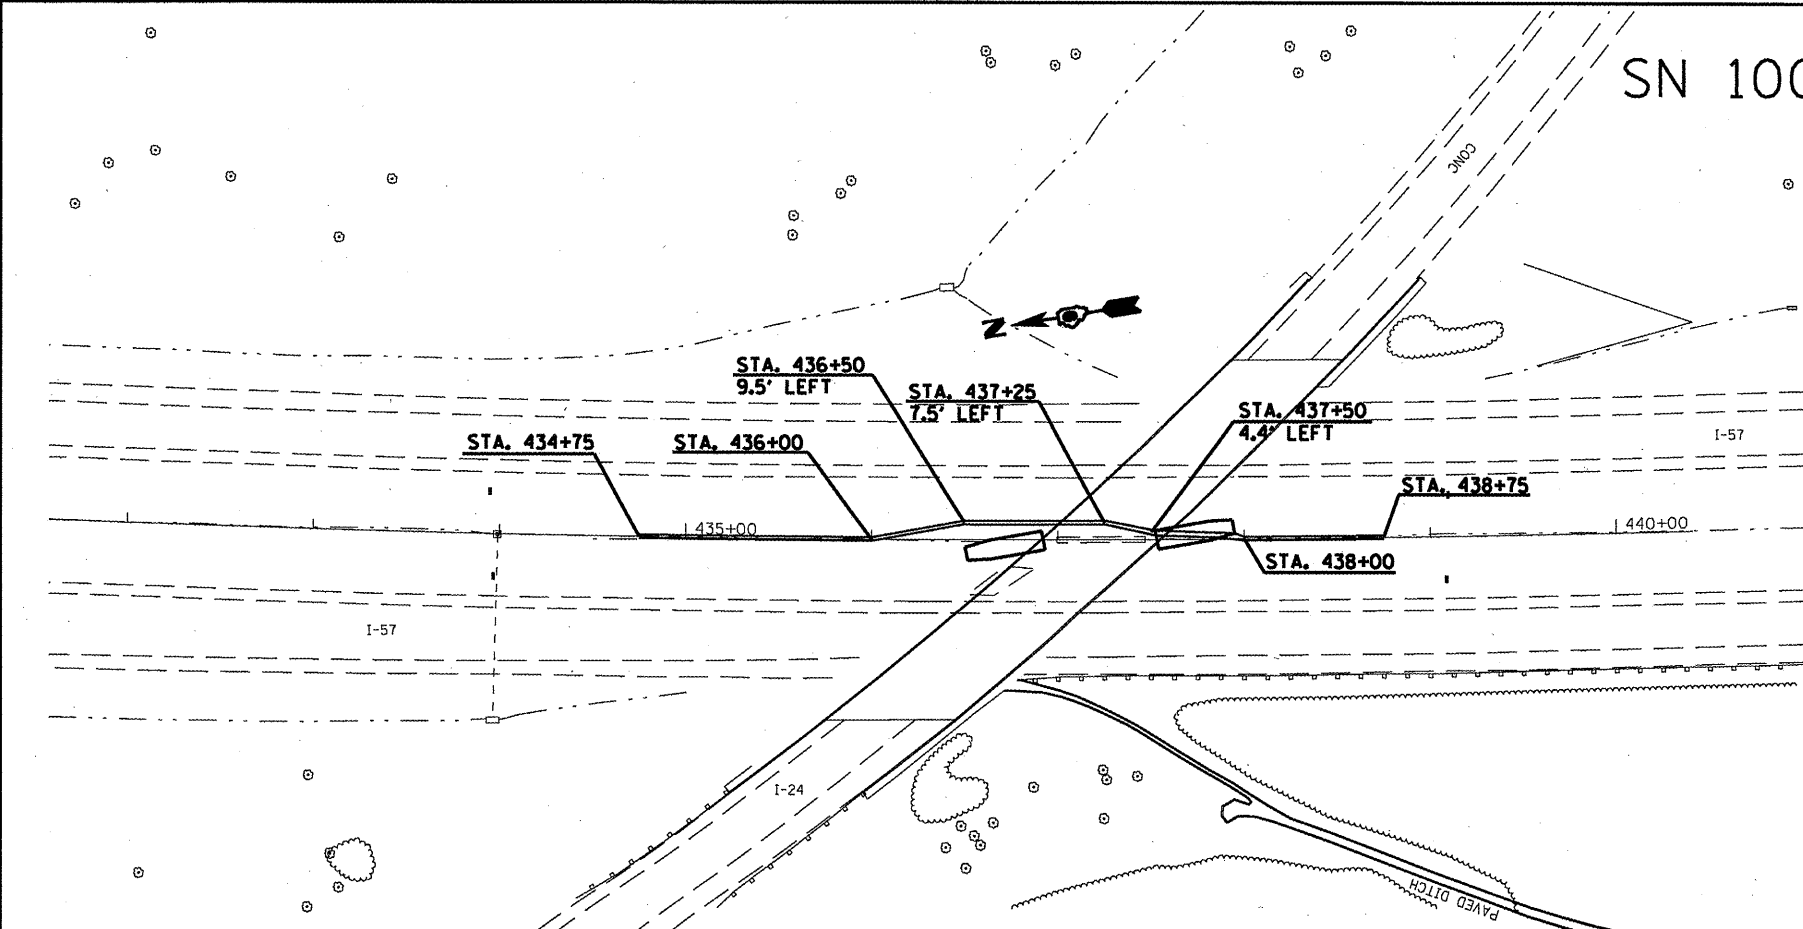

| STATION | EXISTING FLOWLINE | PROPOSED FLOWLINE |
|---------|-------------------|-------------------|
| 434+50  | 637.31            |                   |
| 434+75  | 636.96            | 636.96            |
| 435+00  | 636.64            | 636.80            |
| 435+25  | 636.34            | 636.65            |
| 435+50  | 636.1382          | 636.49            |
| 435+75  | 635.8524          | 636.33            |
| 436+00  | 635.6096          | 636.17            |
| 436+25  | 635.3885          | 636.02            |
| 436+50  | 635.1582          | 635.86            |
| 436+75  | 635.1321          | 635.70            |
| 437+00  | 635.0664          | 635.54            |
| 437+25  | 634.8937          | 635.39            |
| 437+50  | 634.6096          | 635.23            |
| 437+75  | 634.5416          | 635.07            |
| 438+00  | 634.3839          | 634.70            |
| 438+25  | 634.1375          | 634.32            |
| 438+50  | 633.866           | 633.95            |
| 438+75  | 633.5796          | 633.58            |
| 439+00  | 633.2921          |                   |