


SCALE: HORZ: 1"=5'
VERT: 1"=5'


SECTION	COUNTY	TOTAL SHEETS	SHEET NO.
05-00218-01-WR	MADISON	55	27

CONTRACT NO. 97456

92+50

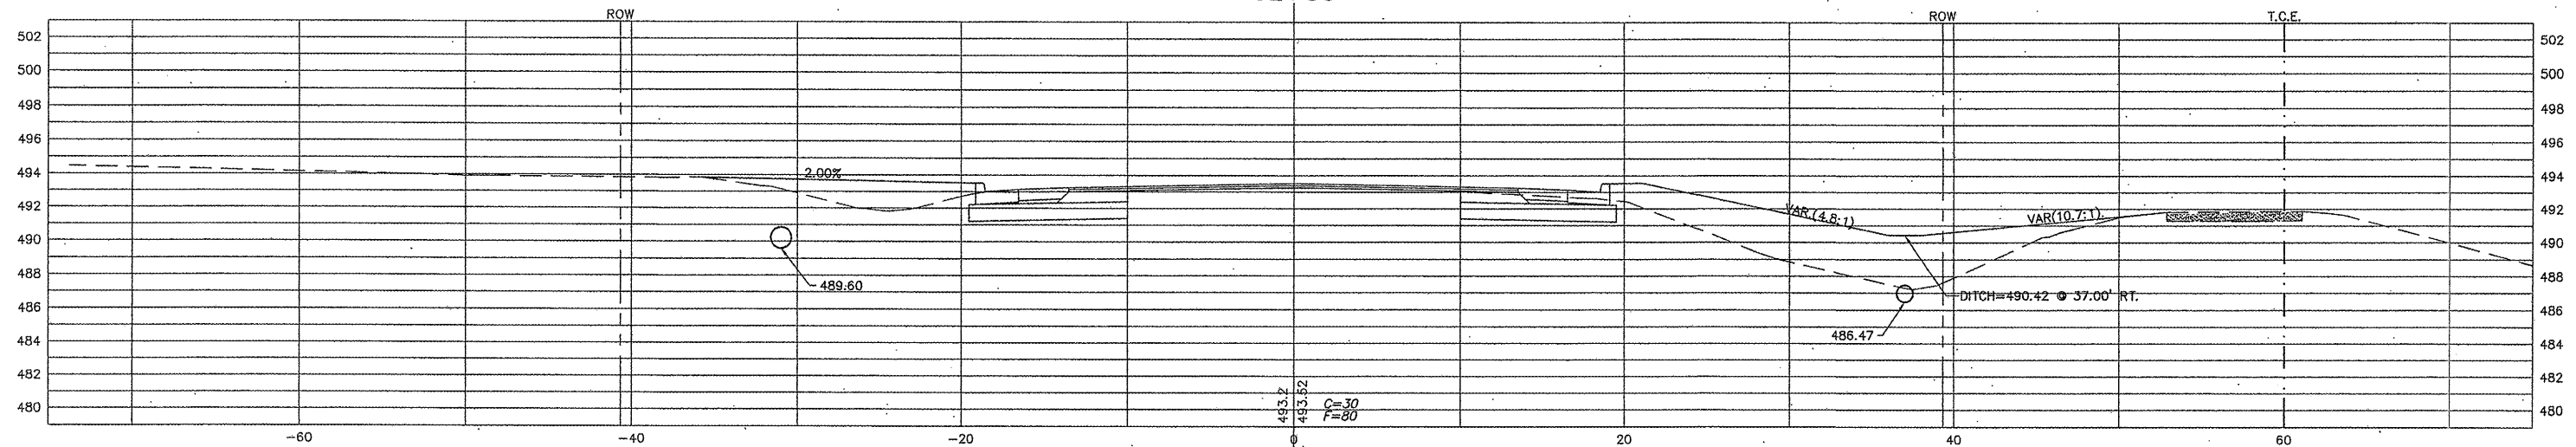

92+30 CULVERT-SKEWED

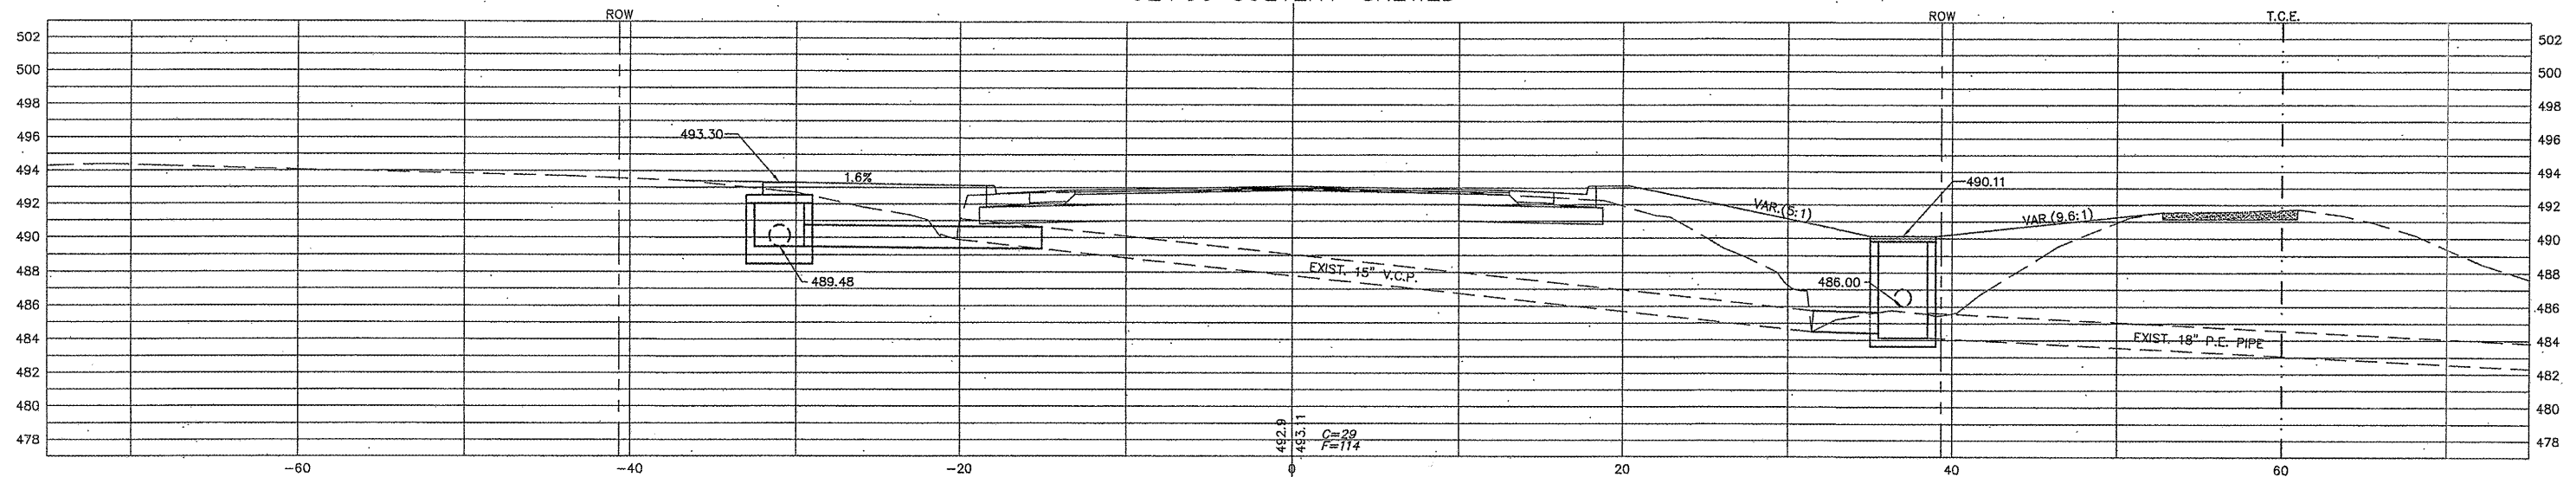

92+08 C.E. LT.

