


SCALE: HORZ: 1"=5'
VERT: 1"=5'


SECTION	COUNTY	TOTAL SHEETS	SHEET NO.
05-00218-01-WR	MADISON	55	32

CONTRACT NO. 97456

98+50

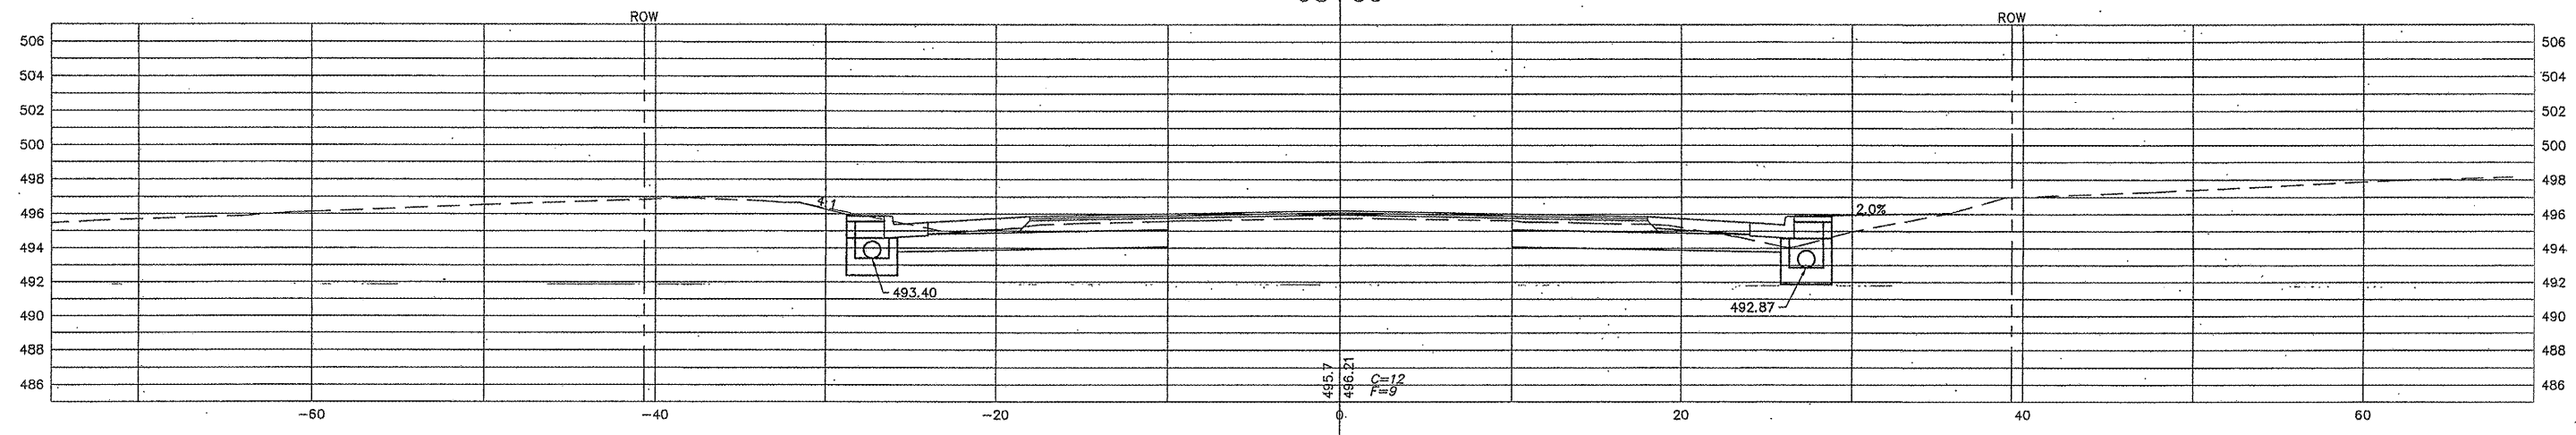

98+00

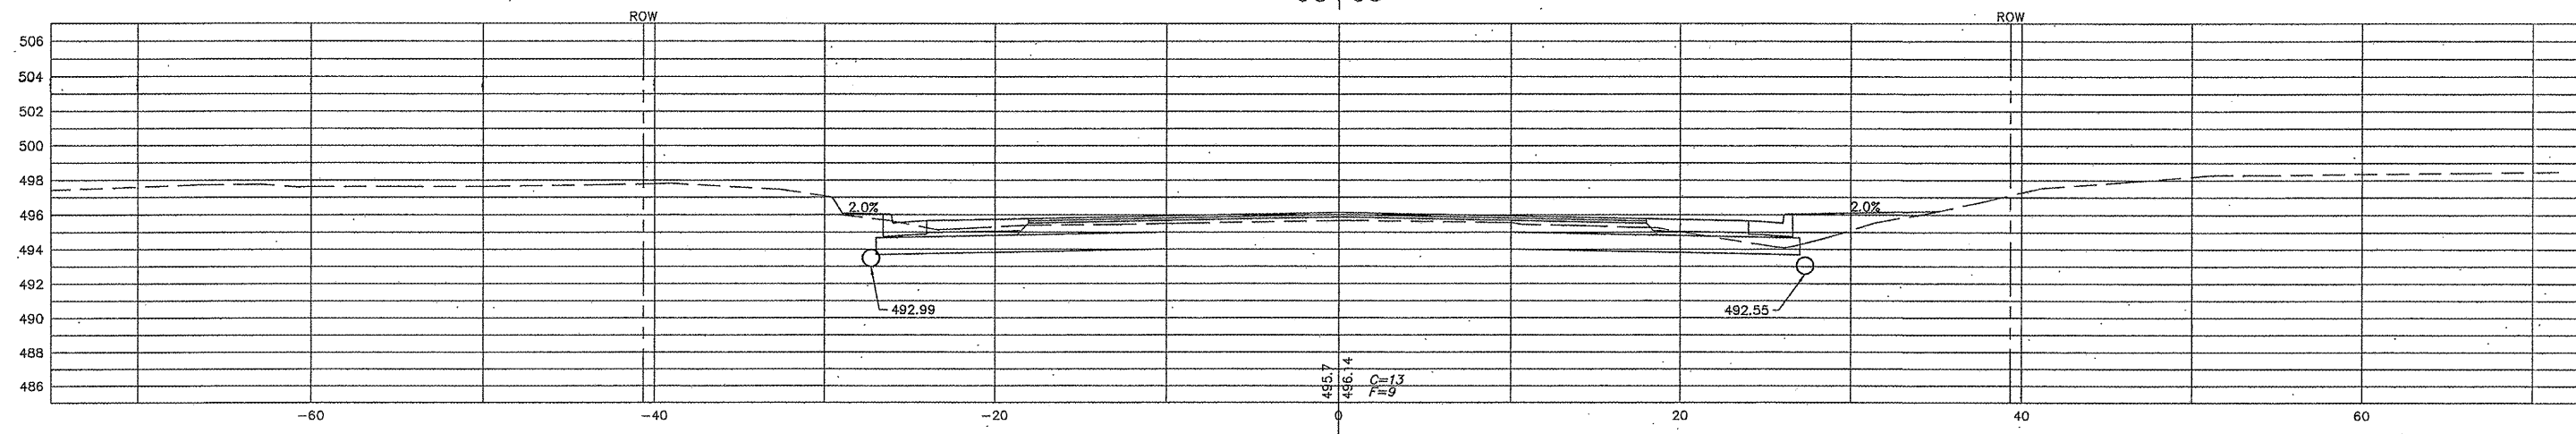

97+50

