


SCALE: HORZ: 1"=5'  
VERT: 1"=5'


SECTION	COUNTY	TOTAL SHEETS	SHEET NO.
05-00218-01-WR	MADISON	55	33

CONTRACT NO. 97456

99+83.34-CULVERT

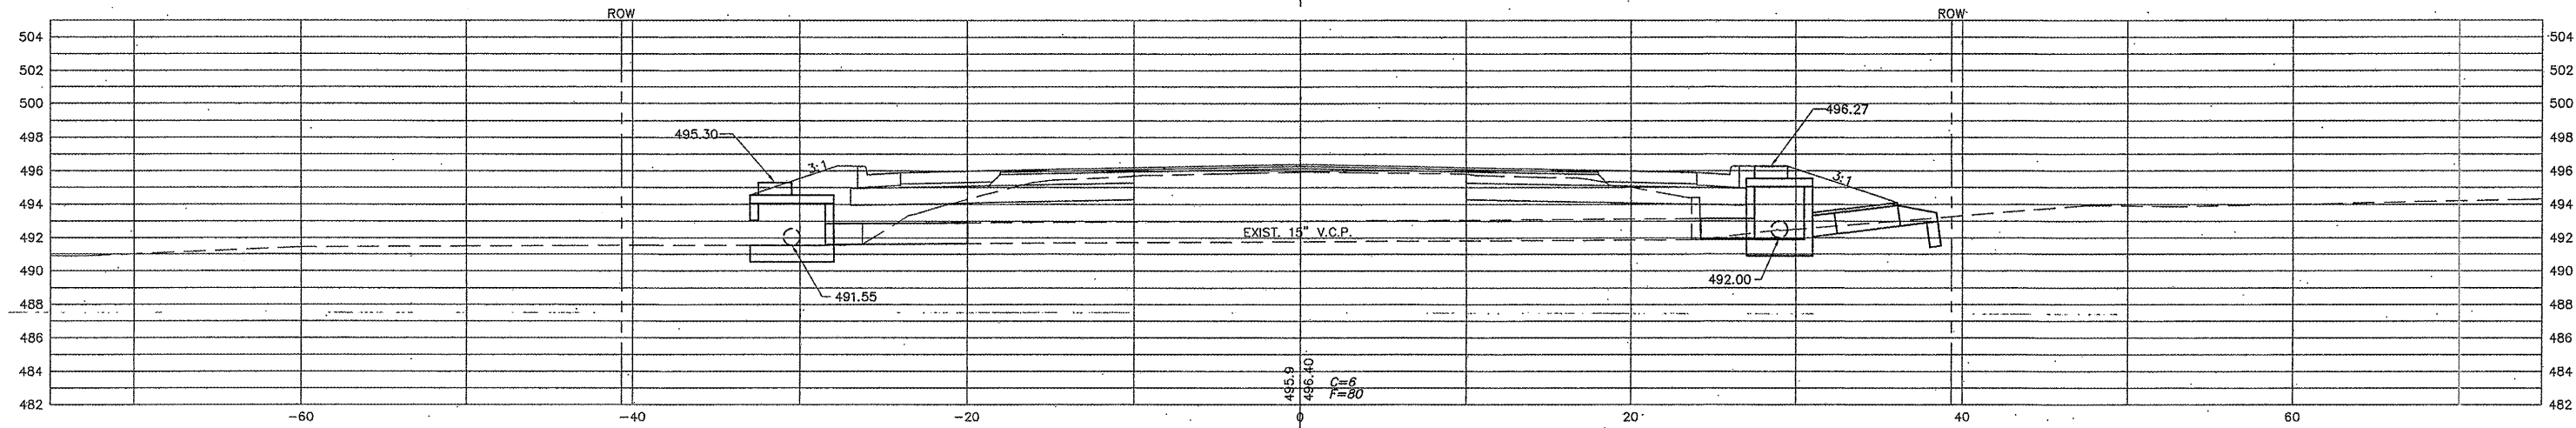

99+50

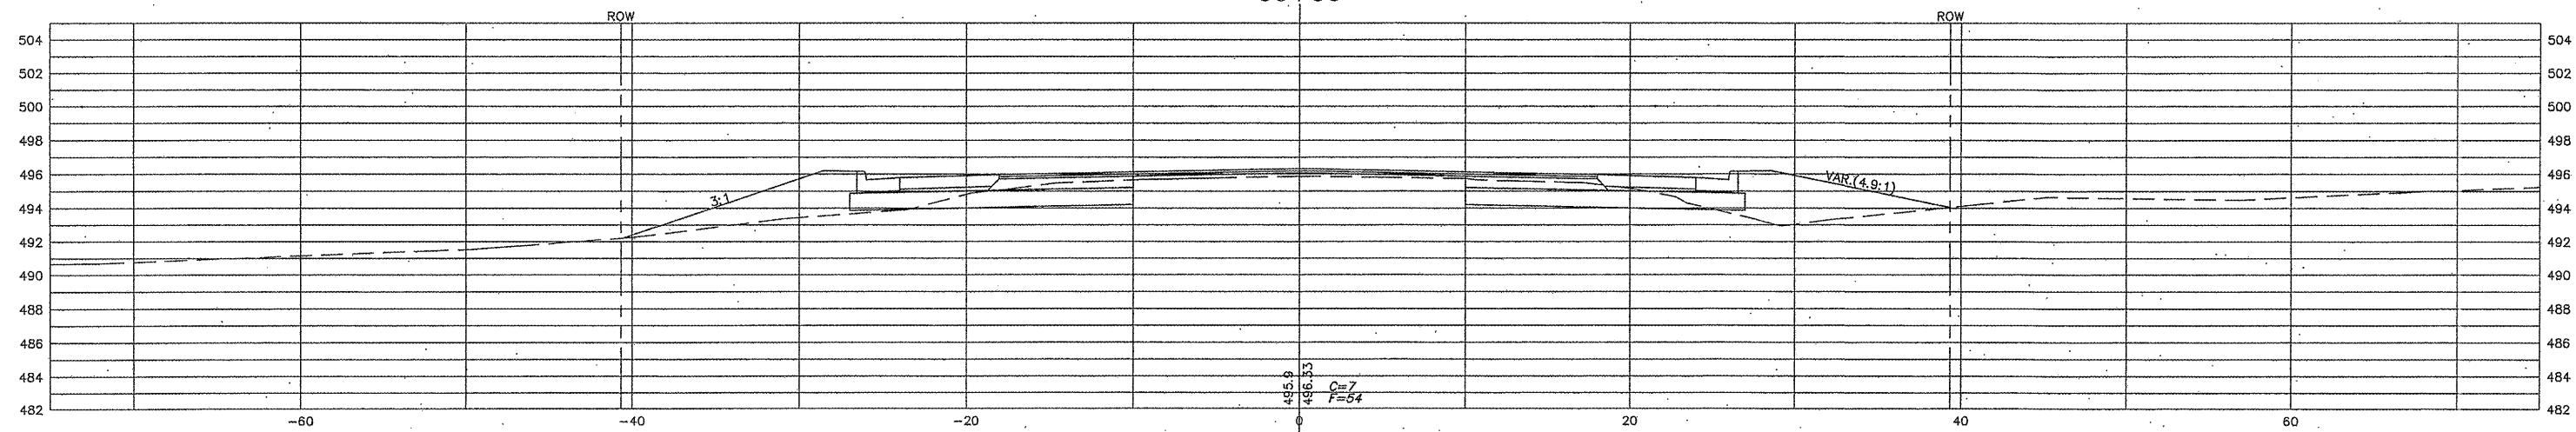

99+00

