


ROUTE NO.	SECTION	COUNTY	TOTAL SHEETS	SHEET
T.R. 212 HAHN ROAD	10-10117-00-BR	CLINTON	16	14

CONTRACT NO. 97454

PLAN
 SURVEYED BY _____
 ALIGNED CHECKED BY _____
 RT. OF WAY CHECKED BY _____
 NO. _____

PROFILE
 SURVEYED BY _____
 GRADES CHECKED BY _____
 B.M.'S NOTED BY _____
 STRUCTURE NOTATIONS CHECKED BY _____
 NO. _____

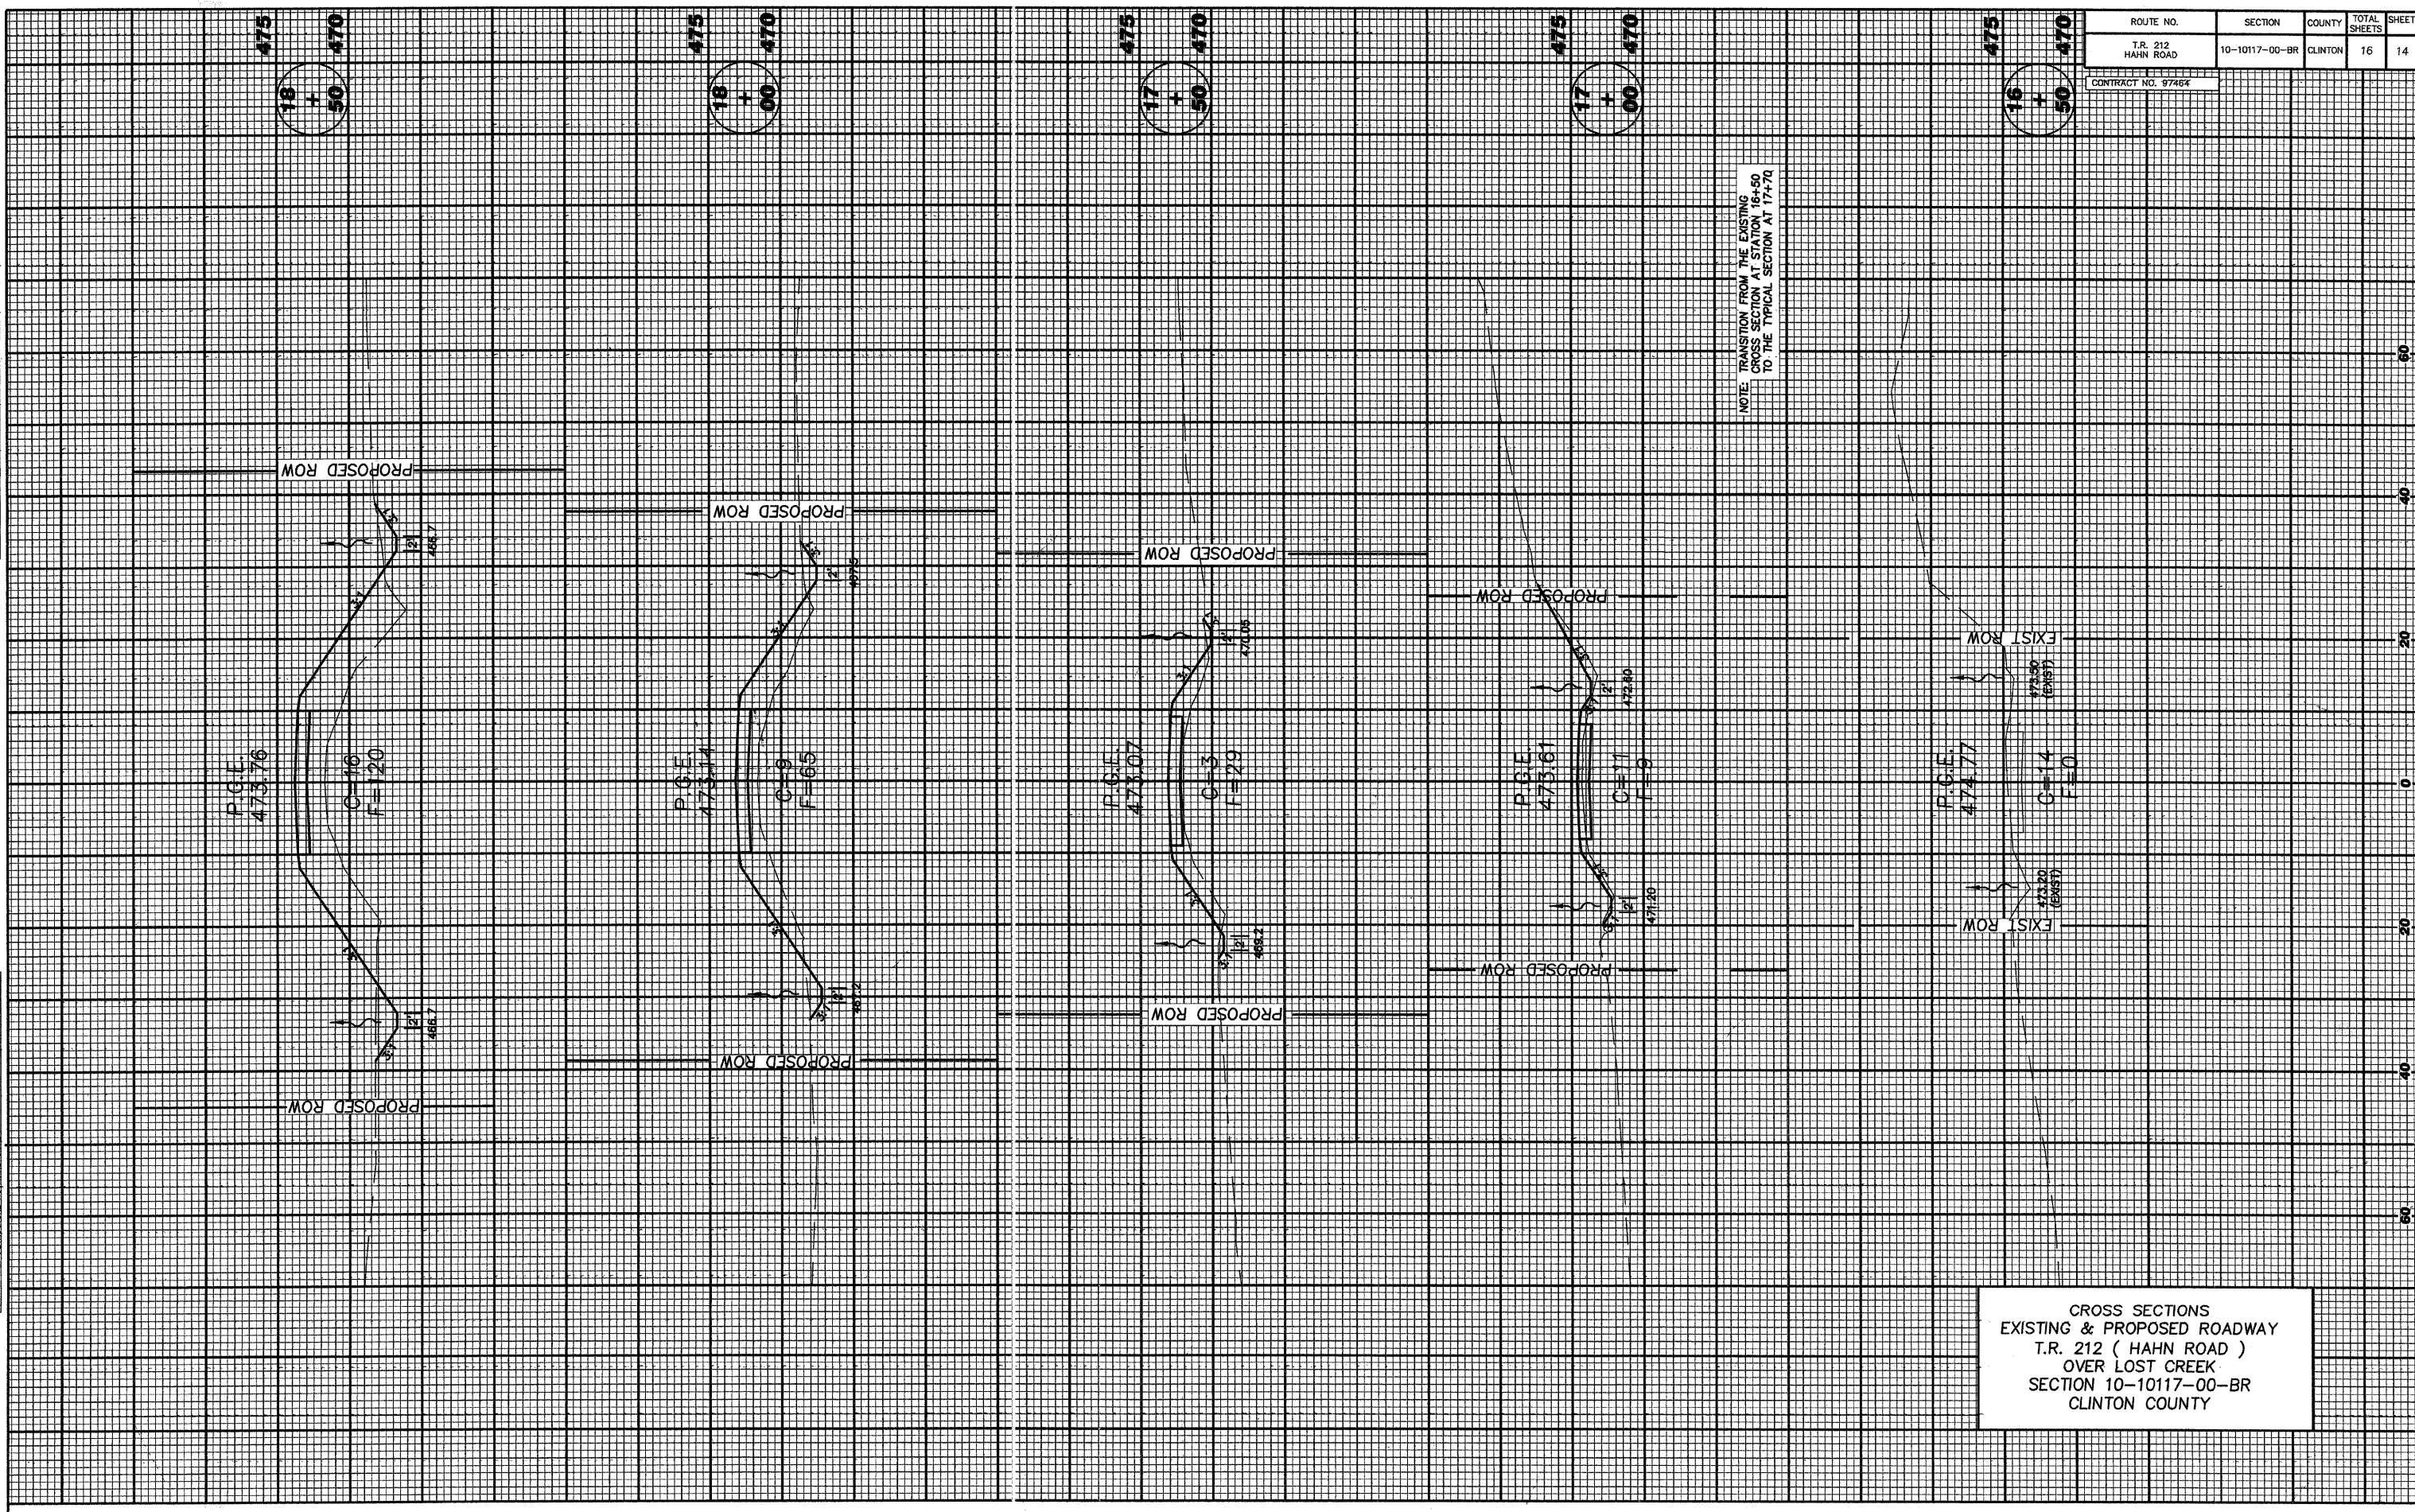

CROSS SECTIONS
 EXISTING & PROPOSED ROADWAY
 T.R. 212 (HAHN ROAD)
 OVER LOST CREEK
 SECTION 10-10117-00-BR
 CLINTON COUNTY