


FINAL SURVEY	SURVEYED	DATE
NOTE BOOK	PLOTTED	BY
NO.	DATE	
	AREAS CHECKED	

ORIGINAL SURVEY	SURVEYED	DATE
NOTE BOOK	PLOTTED	BY
NO.	DATE	
	AREAS CHECKED	

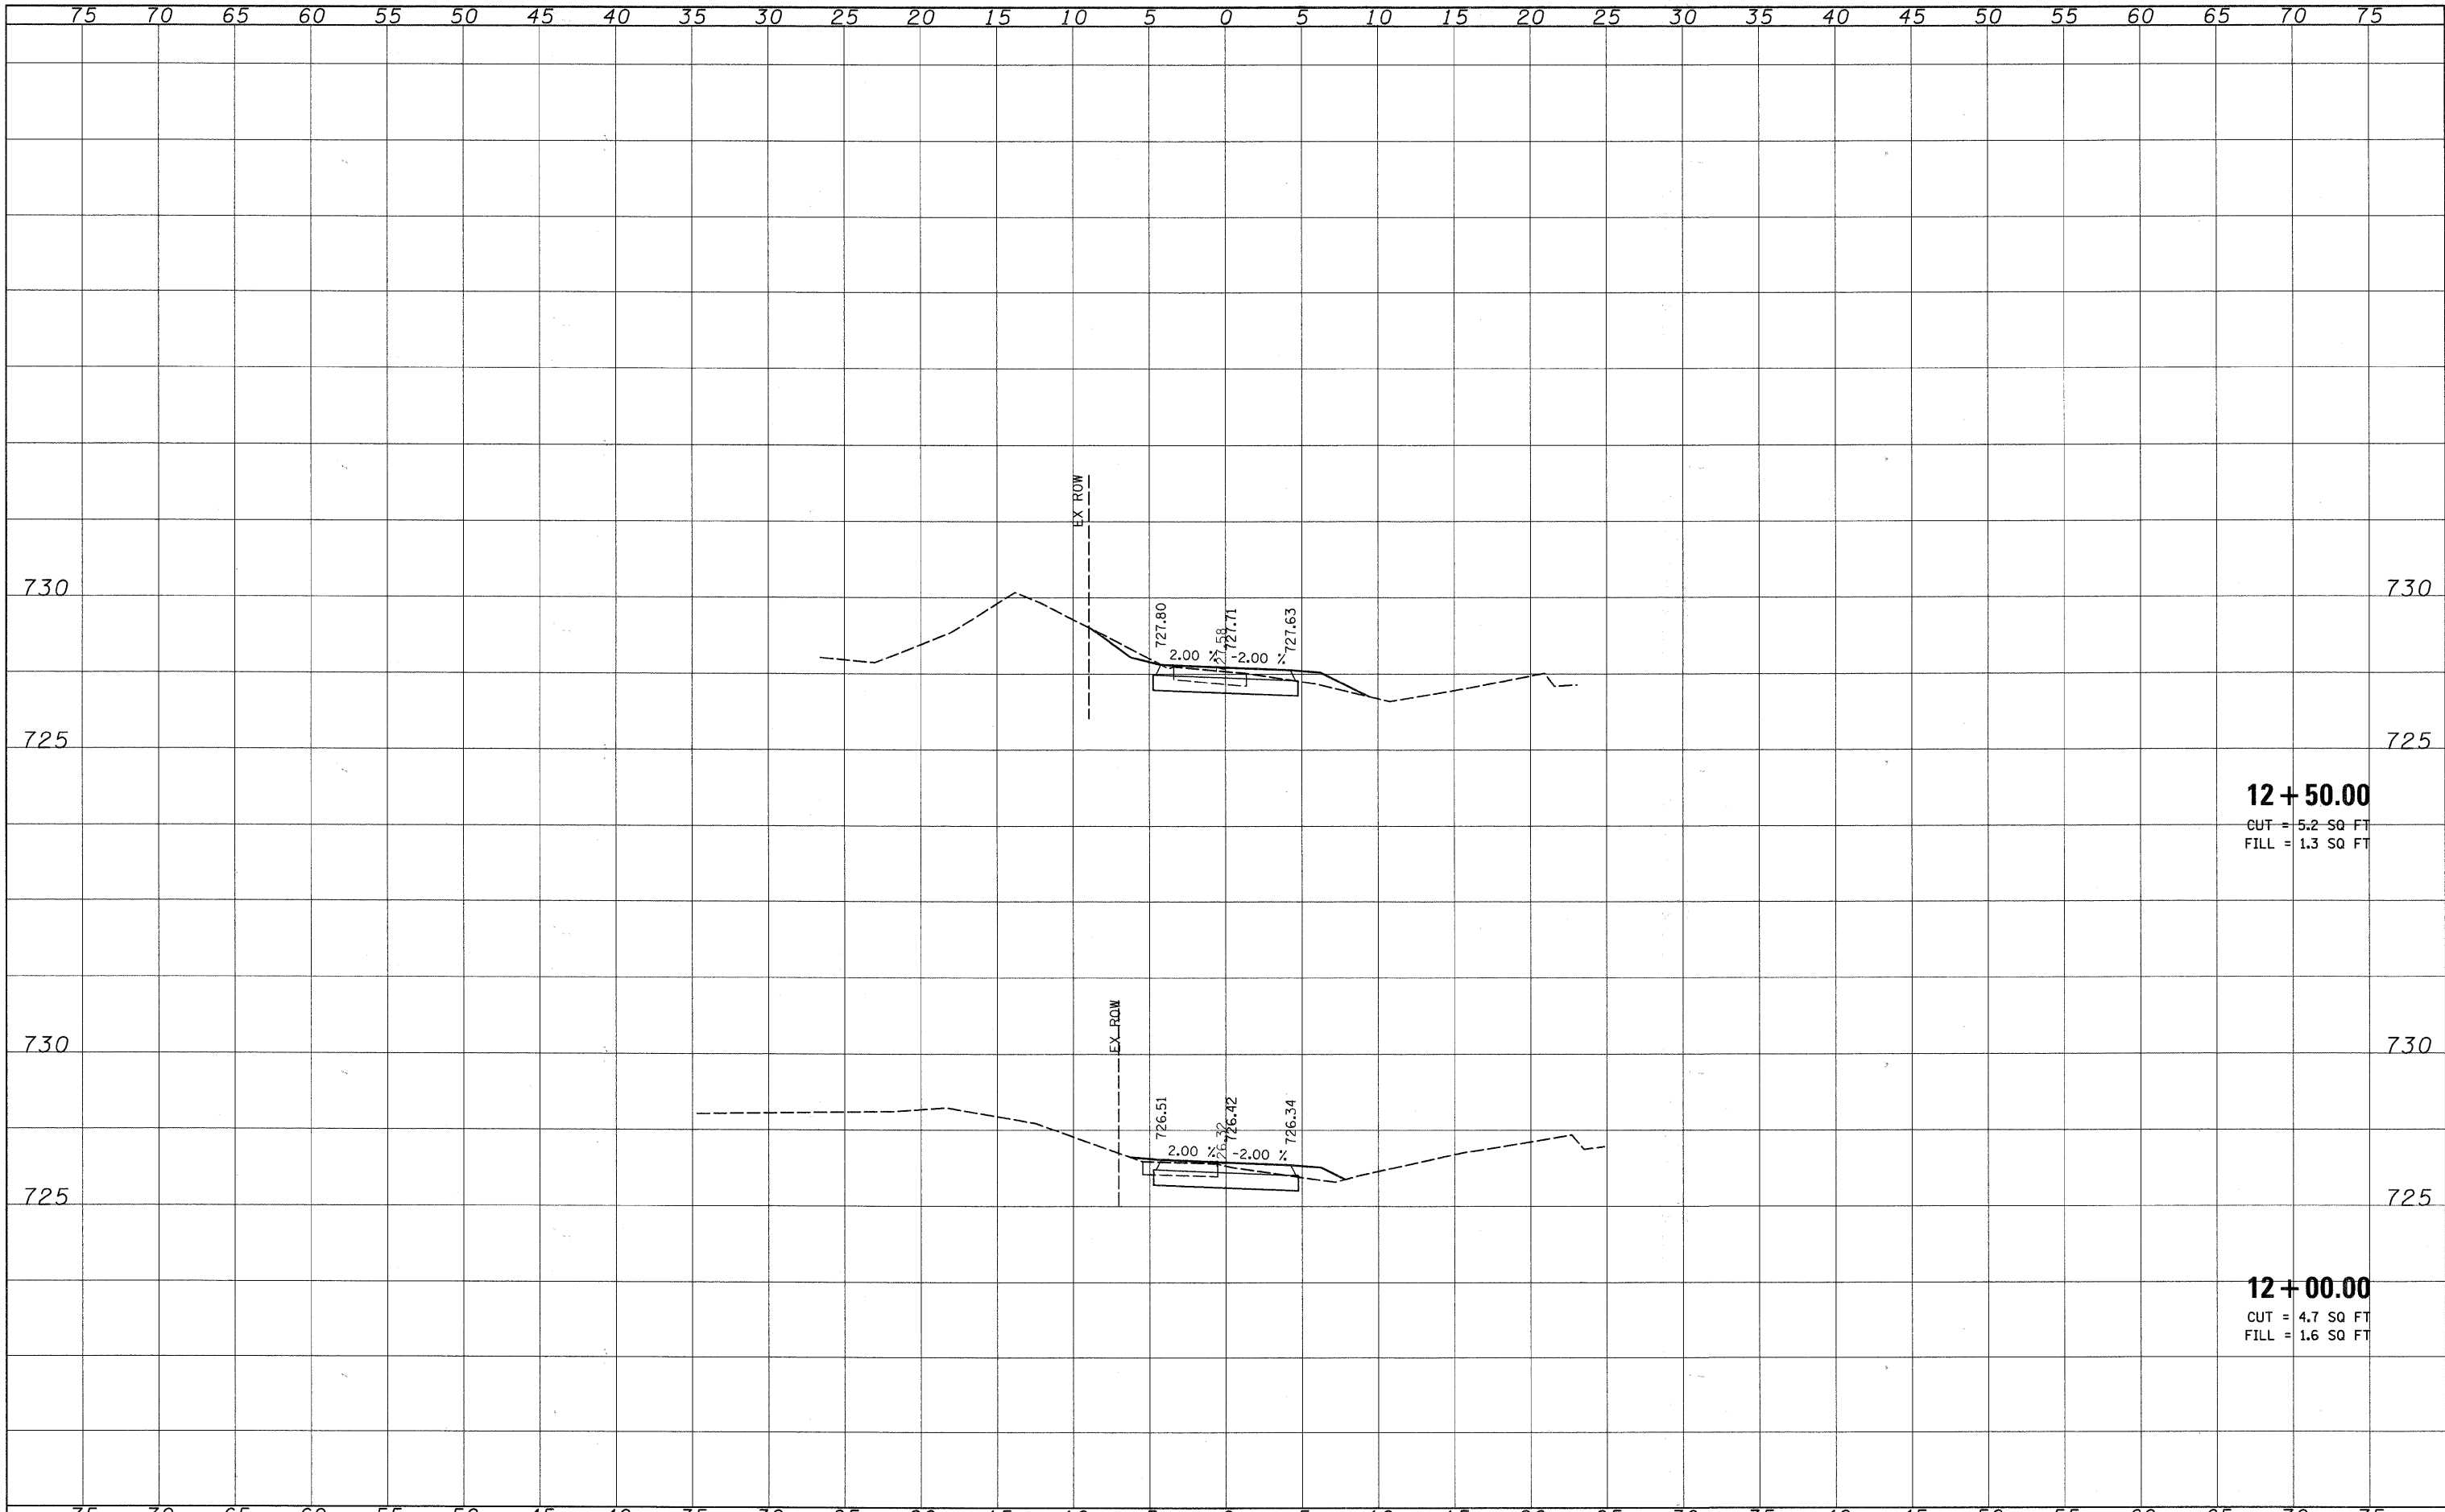

12+50.00
 CUT = 5.2 SQ FT
 FILL = 1.3 SQ FT

12+00.00
 CUT = 4.7 SQ FT
 FILL = 1.6 SQ FT