


FINAL SURVEY	SURVEYED	DATE
NOTE BOOK	PLOTTED	BY
NO.	AREAS CHECKED	

ORIGINAL SURVEY	SURVEYED	DATE
NOTE BOOK	PLOTTED	BY
NO.	AREAS CHECKED	

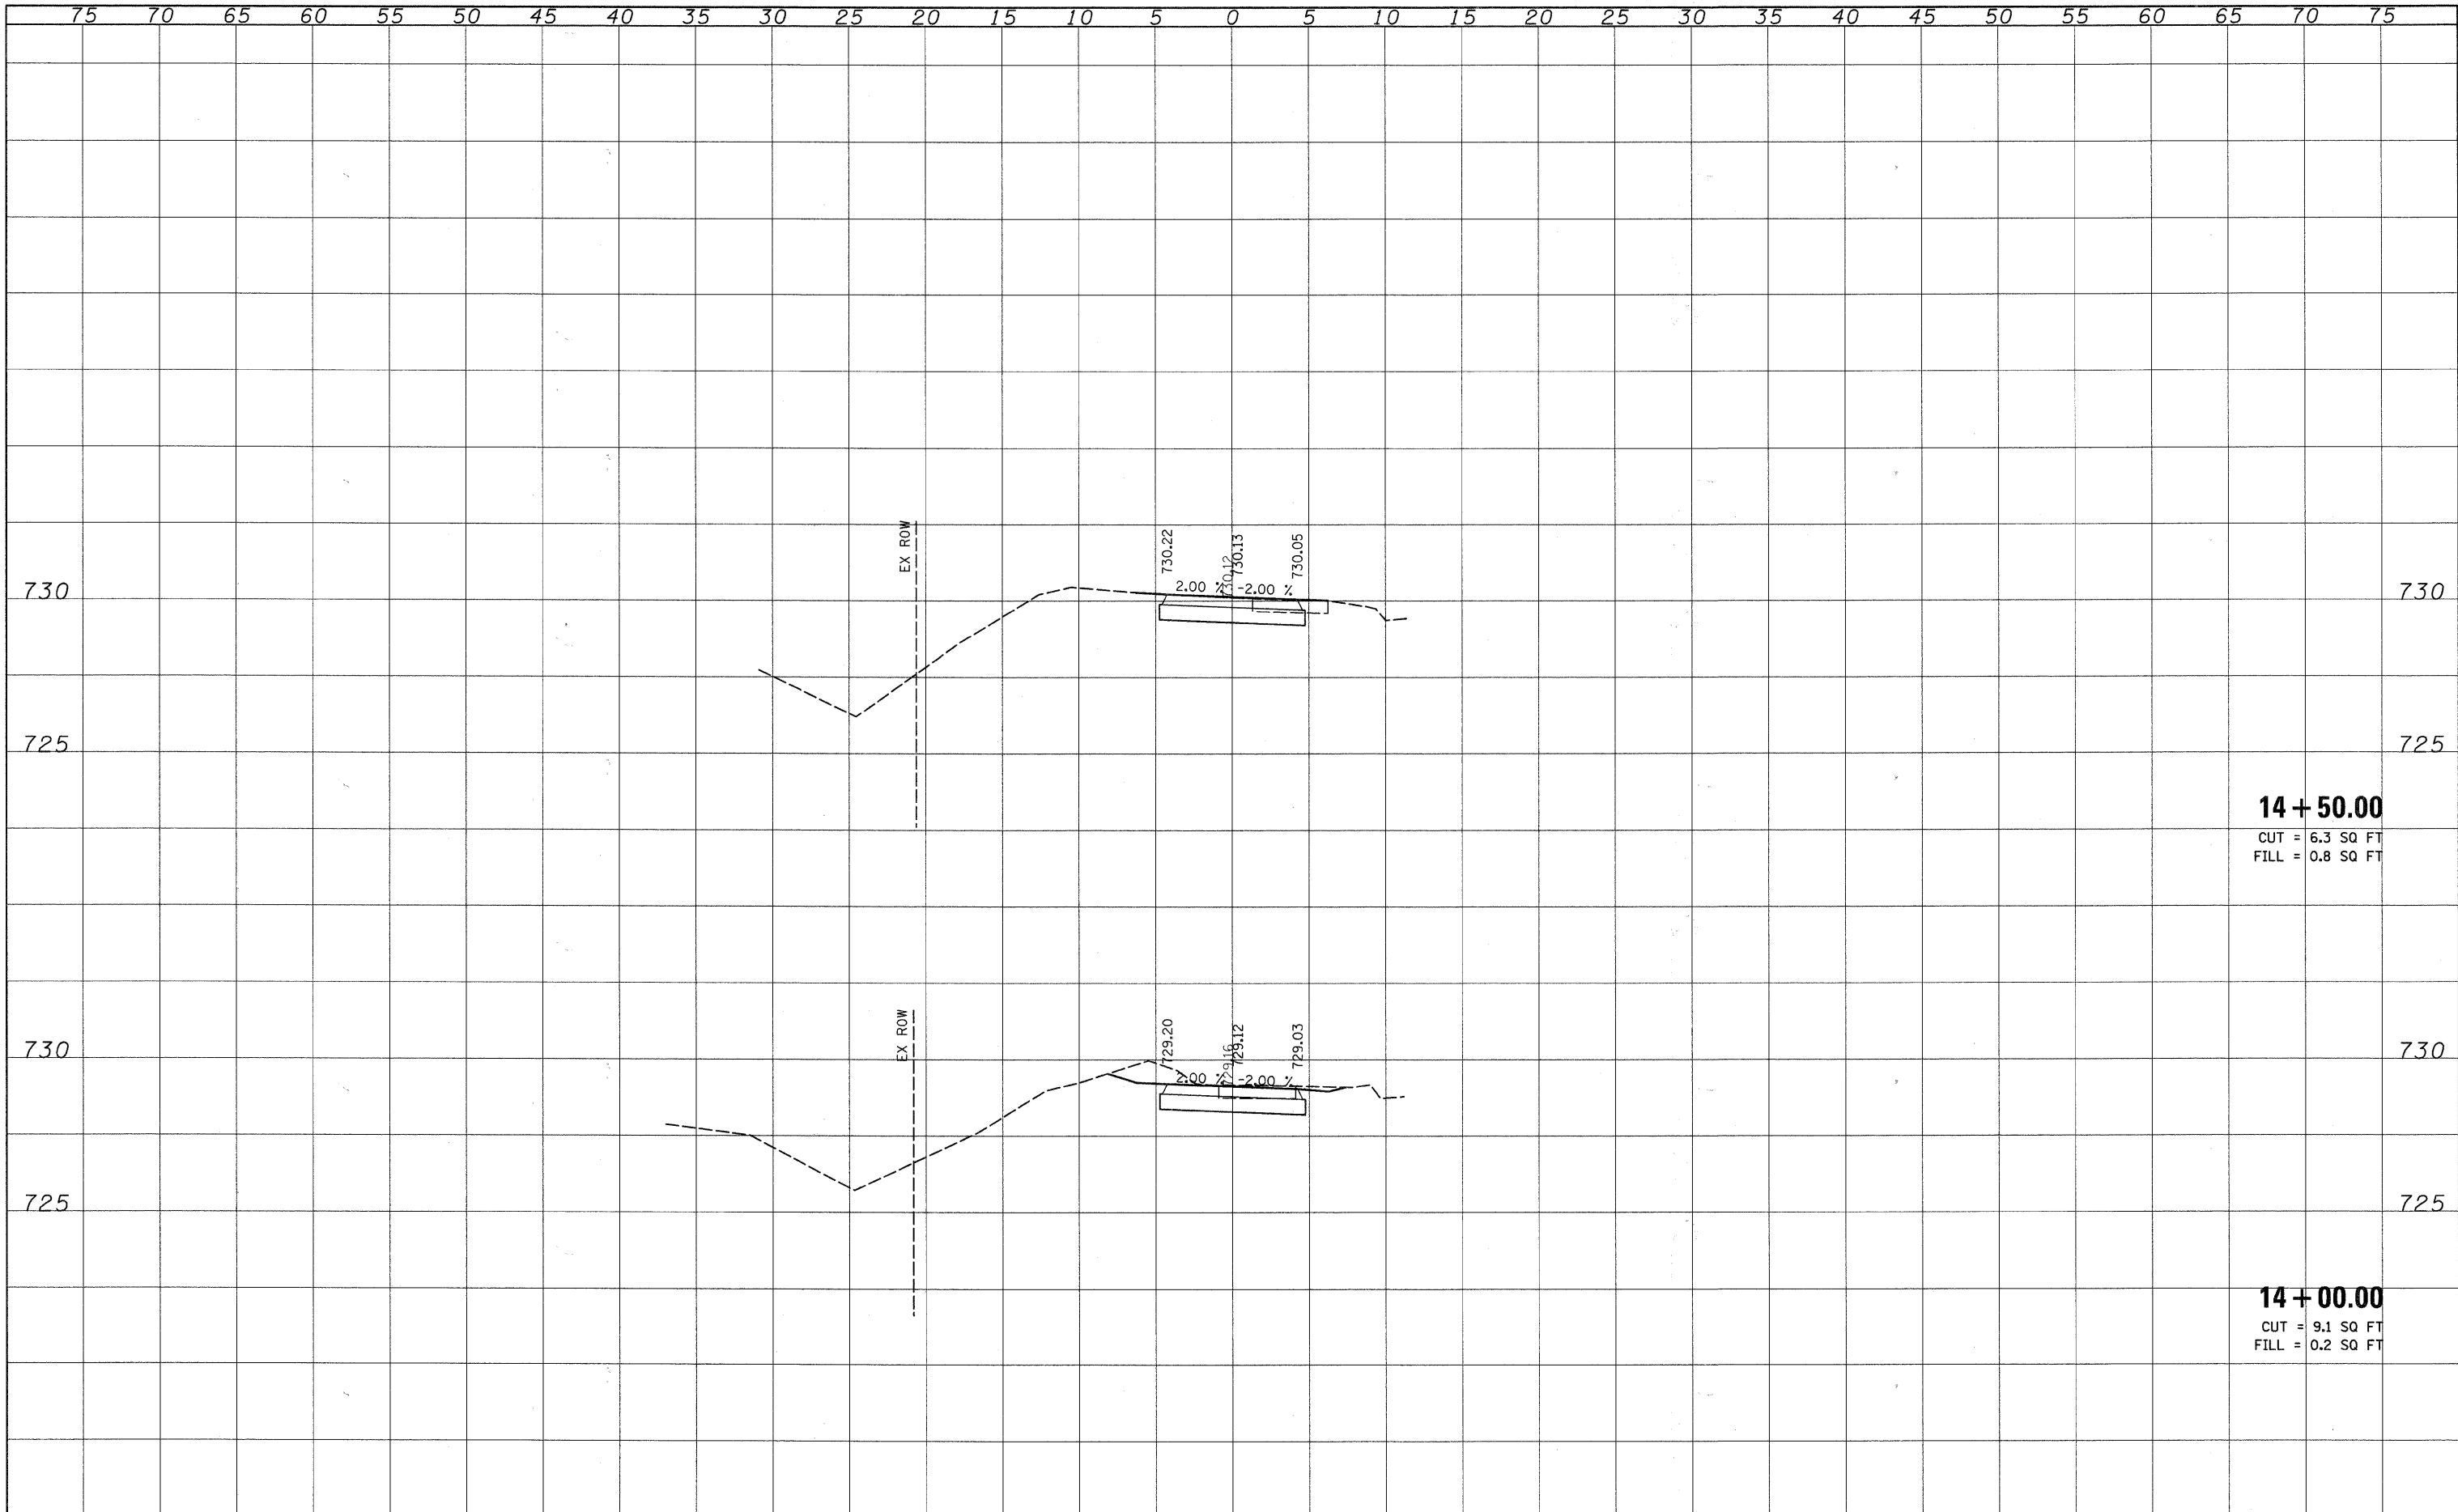

14 + 50.00
 CUT = 6.3 SQ FT
 FILL = 0.8 SQ FT

14 + 00.00
 CUT = 9.1 SQ FT
 FILL = 0.2 SQ FT