


DATE	
BY	
SURVEYED	
PLOTTED	
DATE	
AREAS CHECKED	
FINAL SURVEY NOTE BOOK NO.	

DATE	
BY	
SURVEYED	
PLOTTED	
DATE	
AREAS CHECKED	
ORIGINAL SURVEY NOTE BOOK NO.	

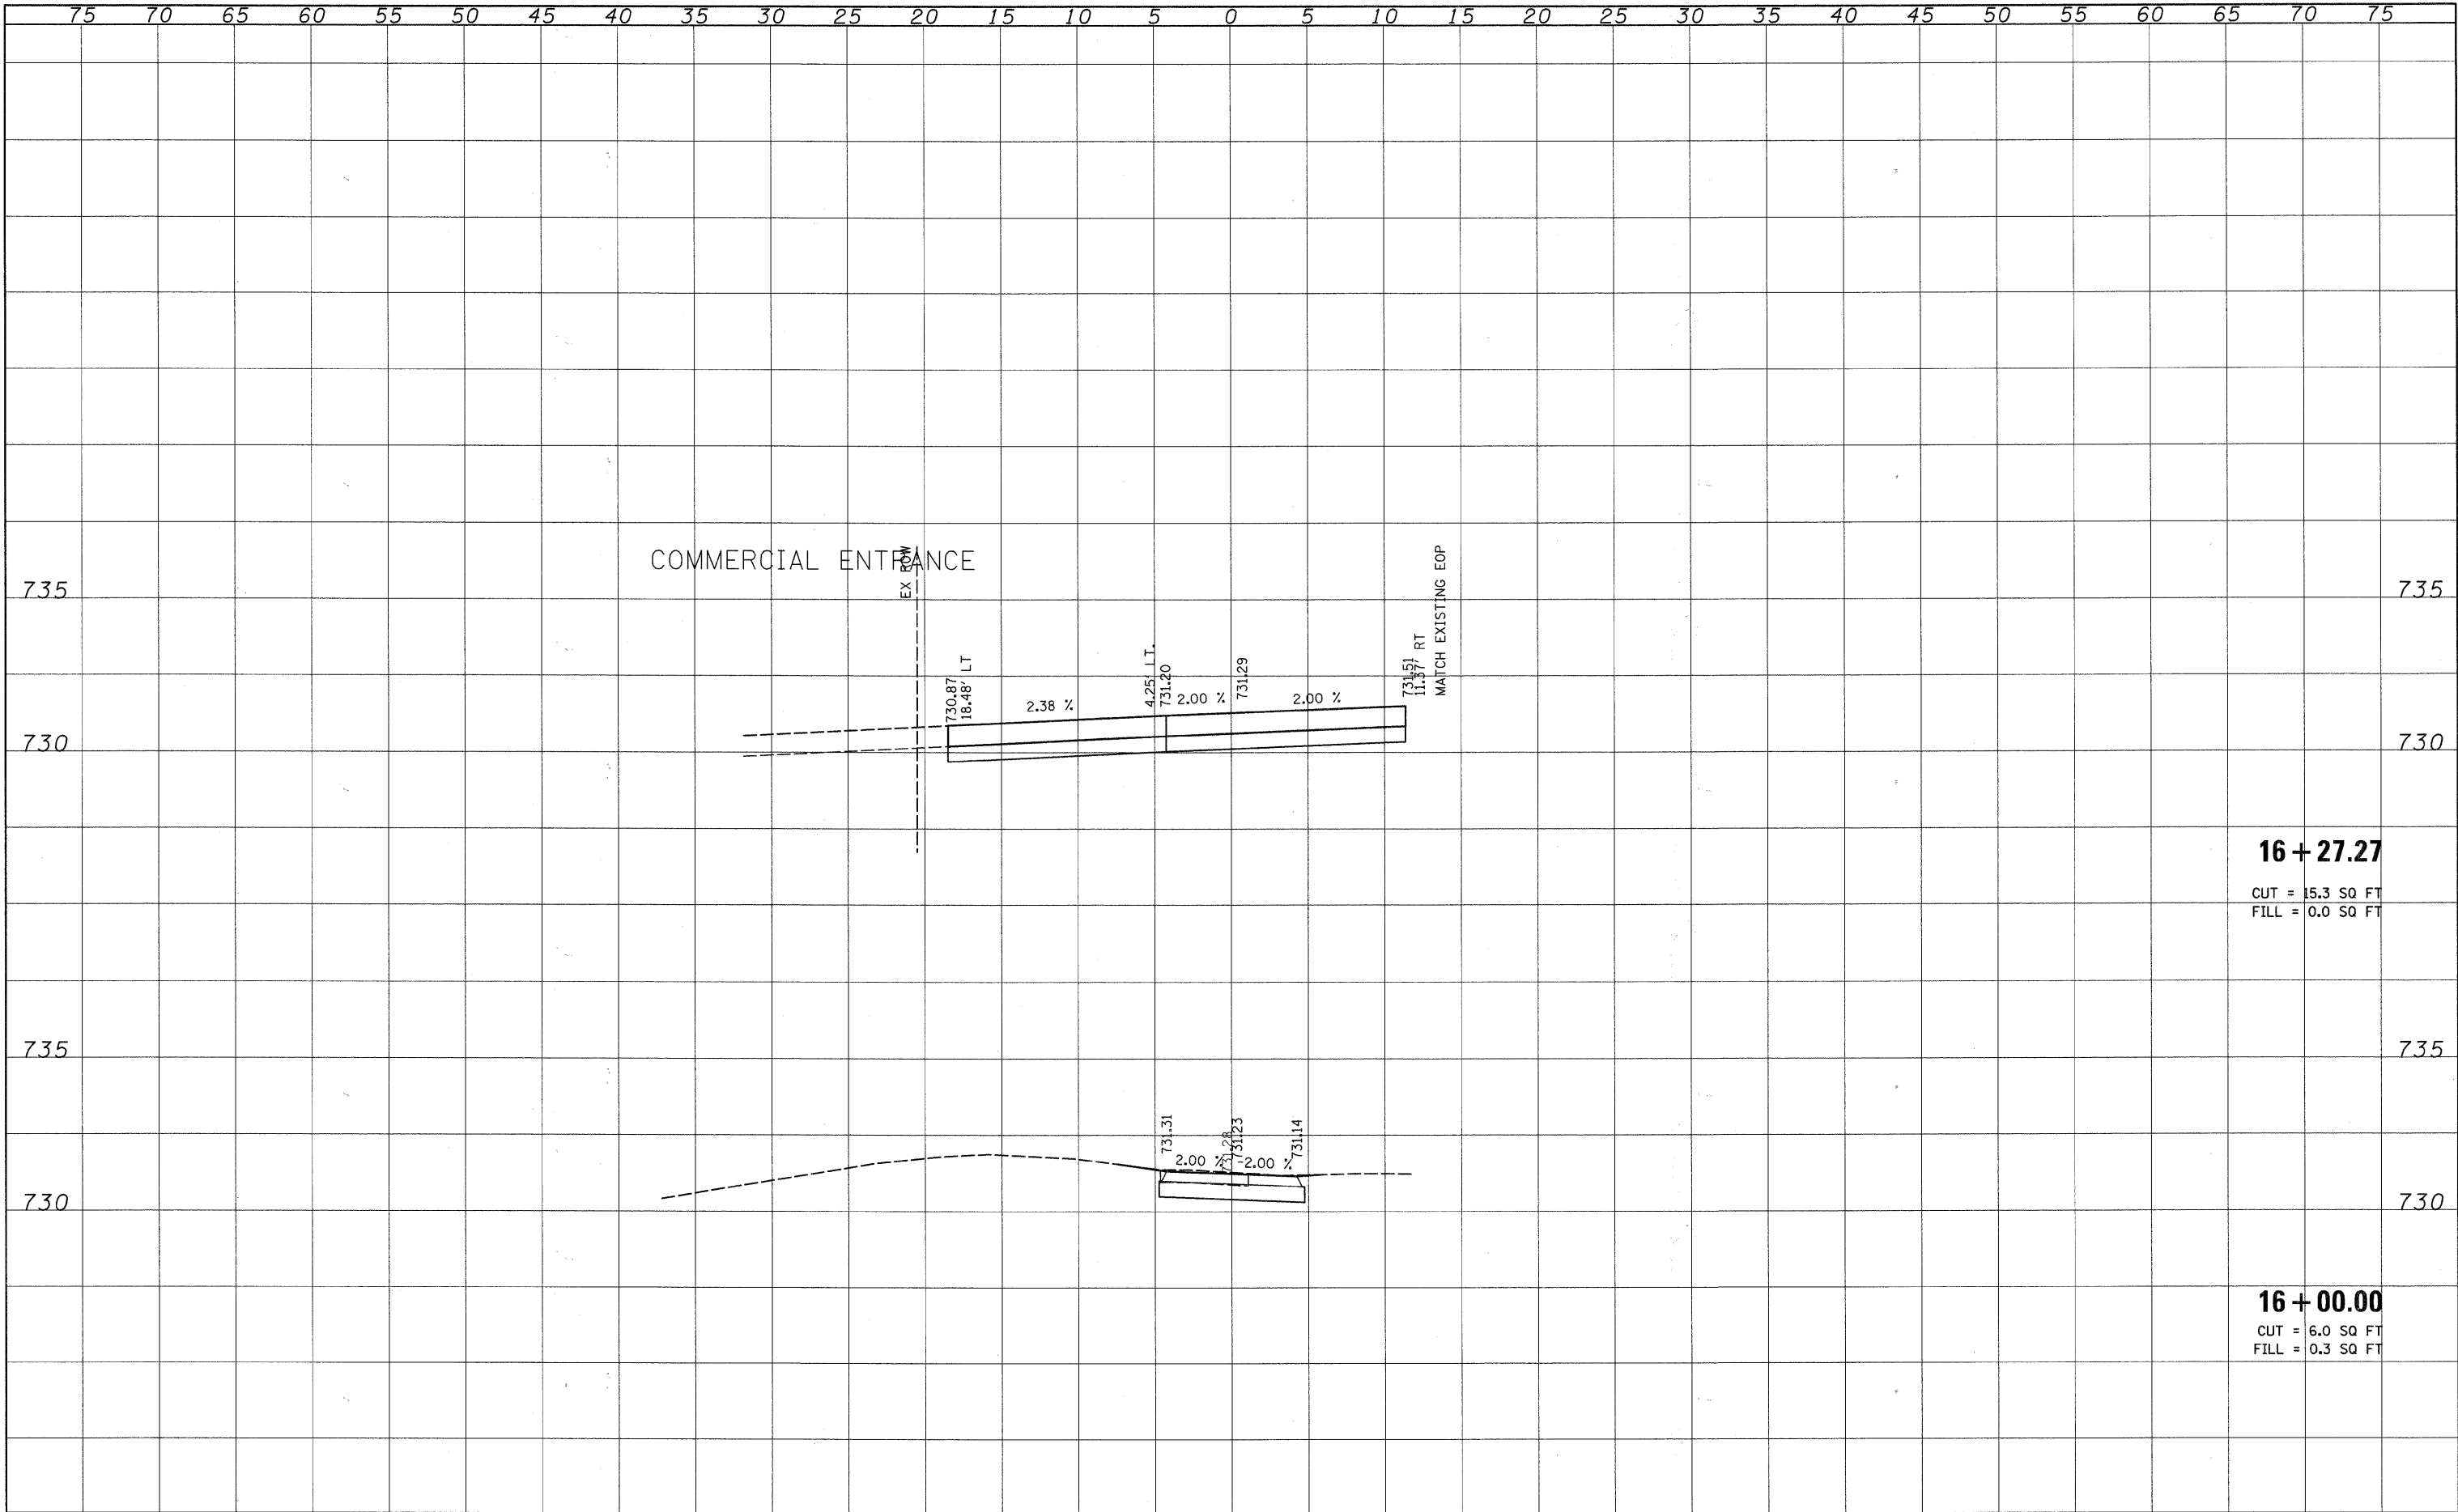

16 + 27.27
 CUT = 15.3 SQ FT
 FILL = 0.0 SQ FT

16 + 00.00
 CUT = 6.0 SQ FT
 FILL = 0.3 SQ FT