


STATE OF ILLINOIS
DEPARTMENT OF TRANSPORTATION

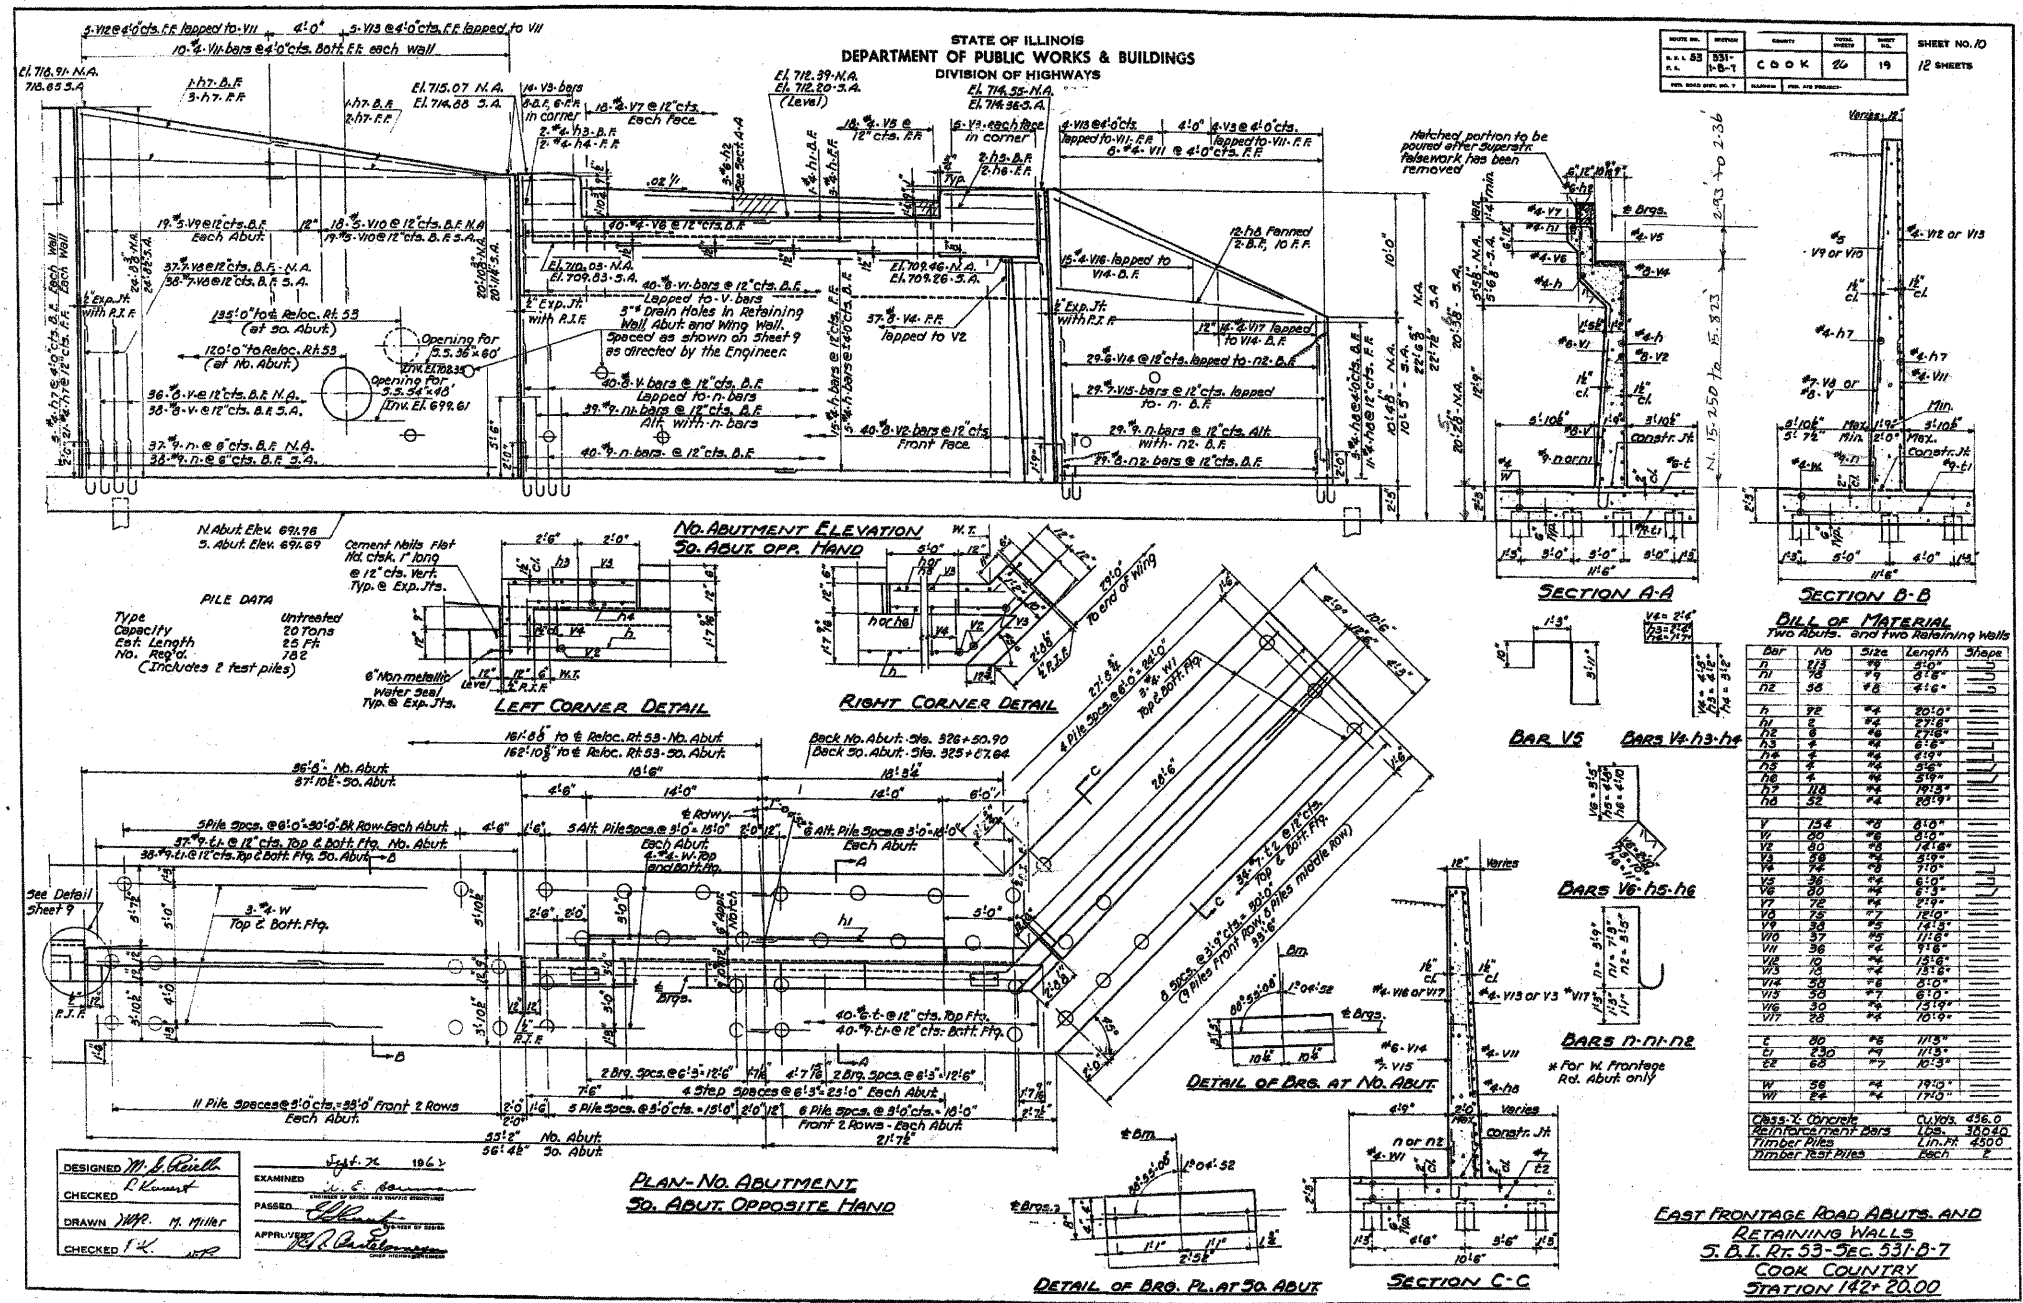

CHECKED R. Kuntz
DRAWN M. Miller
CHECKED F. K.

EXAMINED [Signature]
PASSED [Signature]
APPROVED [Signature]




FOR INFORMATION ONLY
FULL PLAN SET AVAILABLE AT IDOT DISTRICT 1 OFFICE

DESIGNED	200
CHECKED	ENGINEER OF BRIDGE DESIGN
DRAWN	PASSED
CHECKED	ENGINEER OF BRIDGES AND STRUCTURES

SHEET NO.	F.A.U. RTE.	SECTION	COUNTY	TOTAL SHEETS	SHEET NO.
	2594	04-00091-00-BR	COOK	50	48
SHEETS			CONTRACT NO. 63471		
FED. ROAD DIST. NO. 1			ILLINOIS FED. AID PROJECT		

OVER SALT CREEK
F.A.U. ROUTE 2594
SEC. 04-00091-00-BR
COOK COUNTY
HISTORICAL STRUCTURAL
PLANS