


DATE	
BY	
FINAL SURVEY	
NOTED SURVEY	
NOTE BOOK	
NO.	
DESIGNED	
DRAWN	
CHECKED	
DATE	

DATE	
BY	
ORIGINAL SURVEY	
NOTED SURVEY	
NOTE BOOK	
NO.	
DESIGNED	
DRAWN	
CHECKED	
DATE	

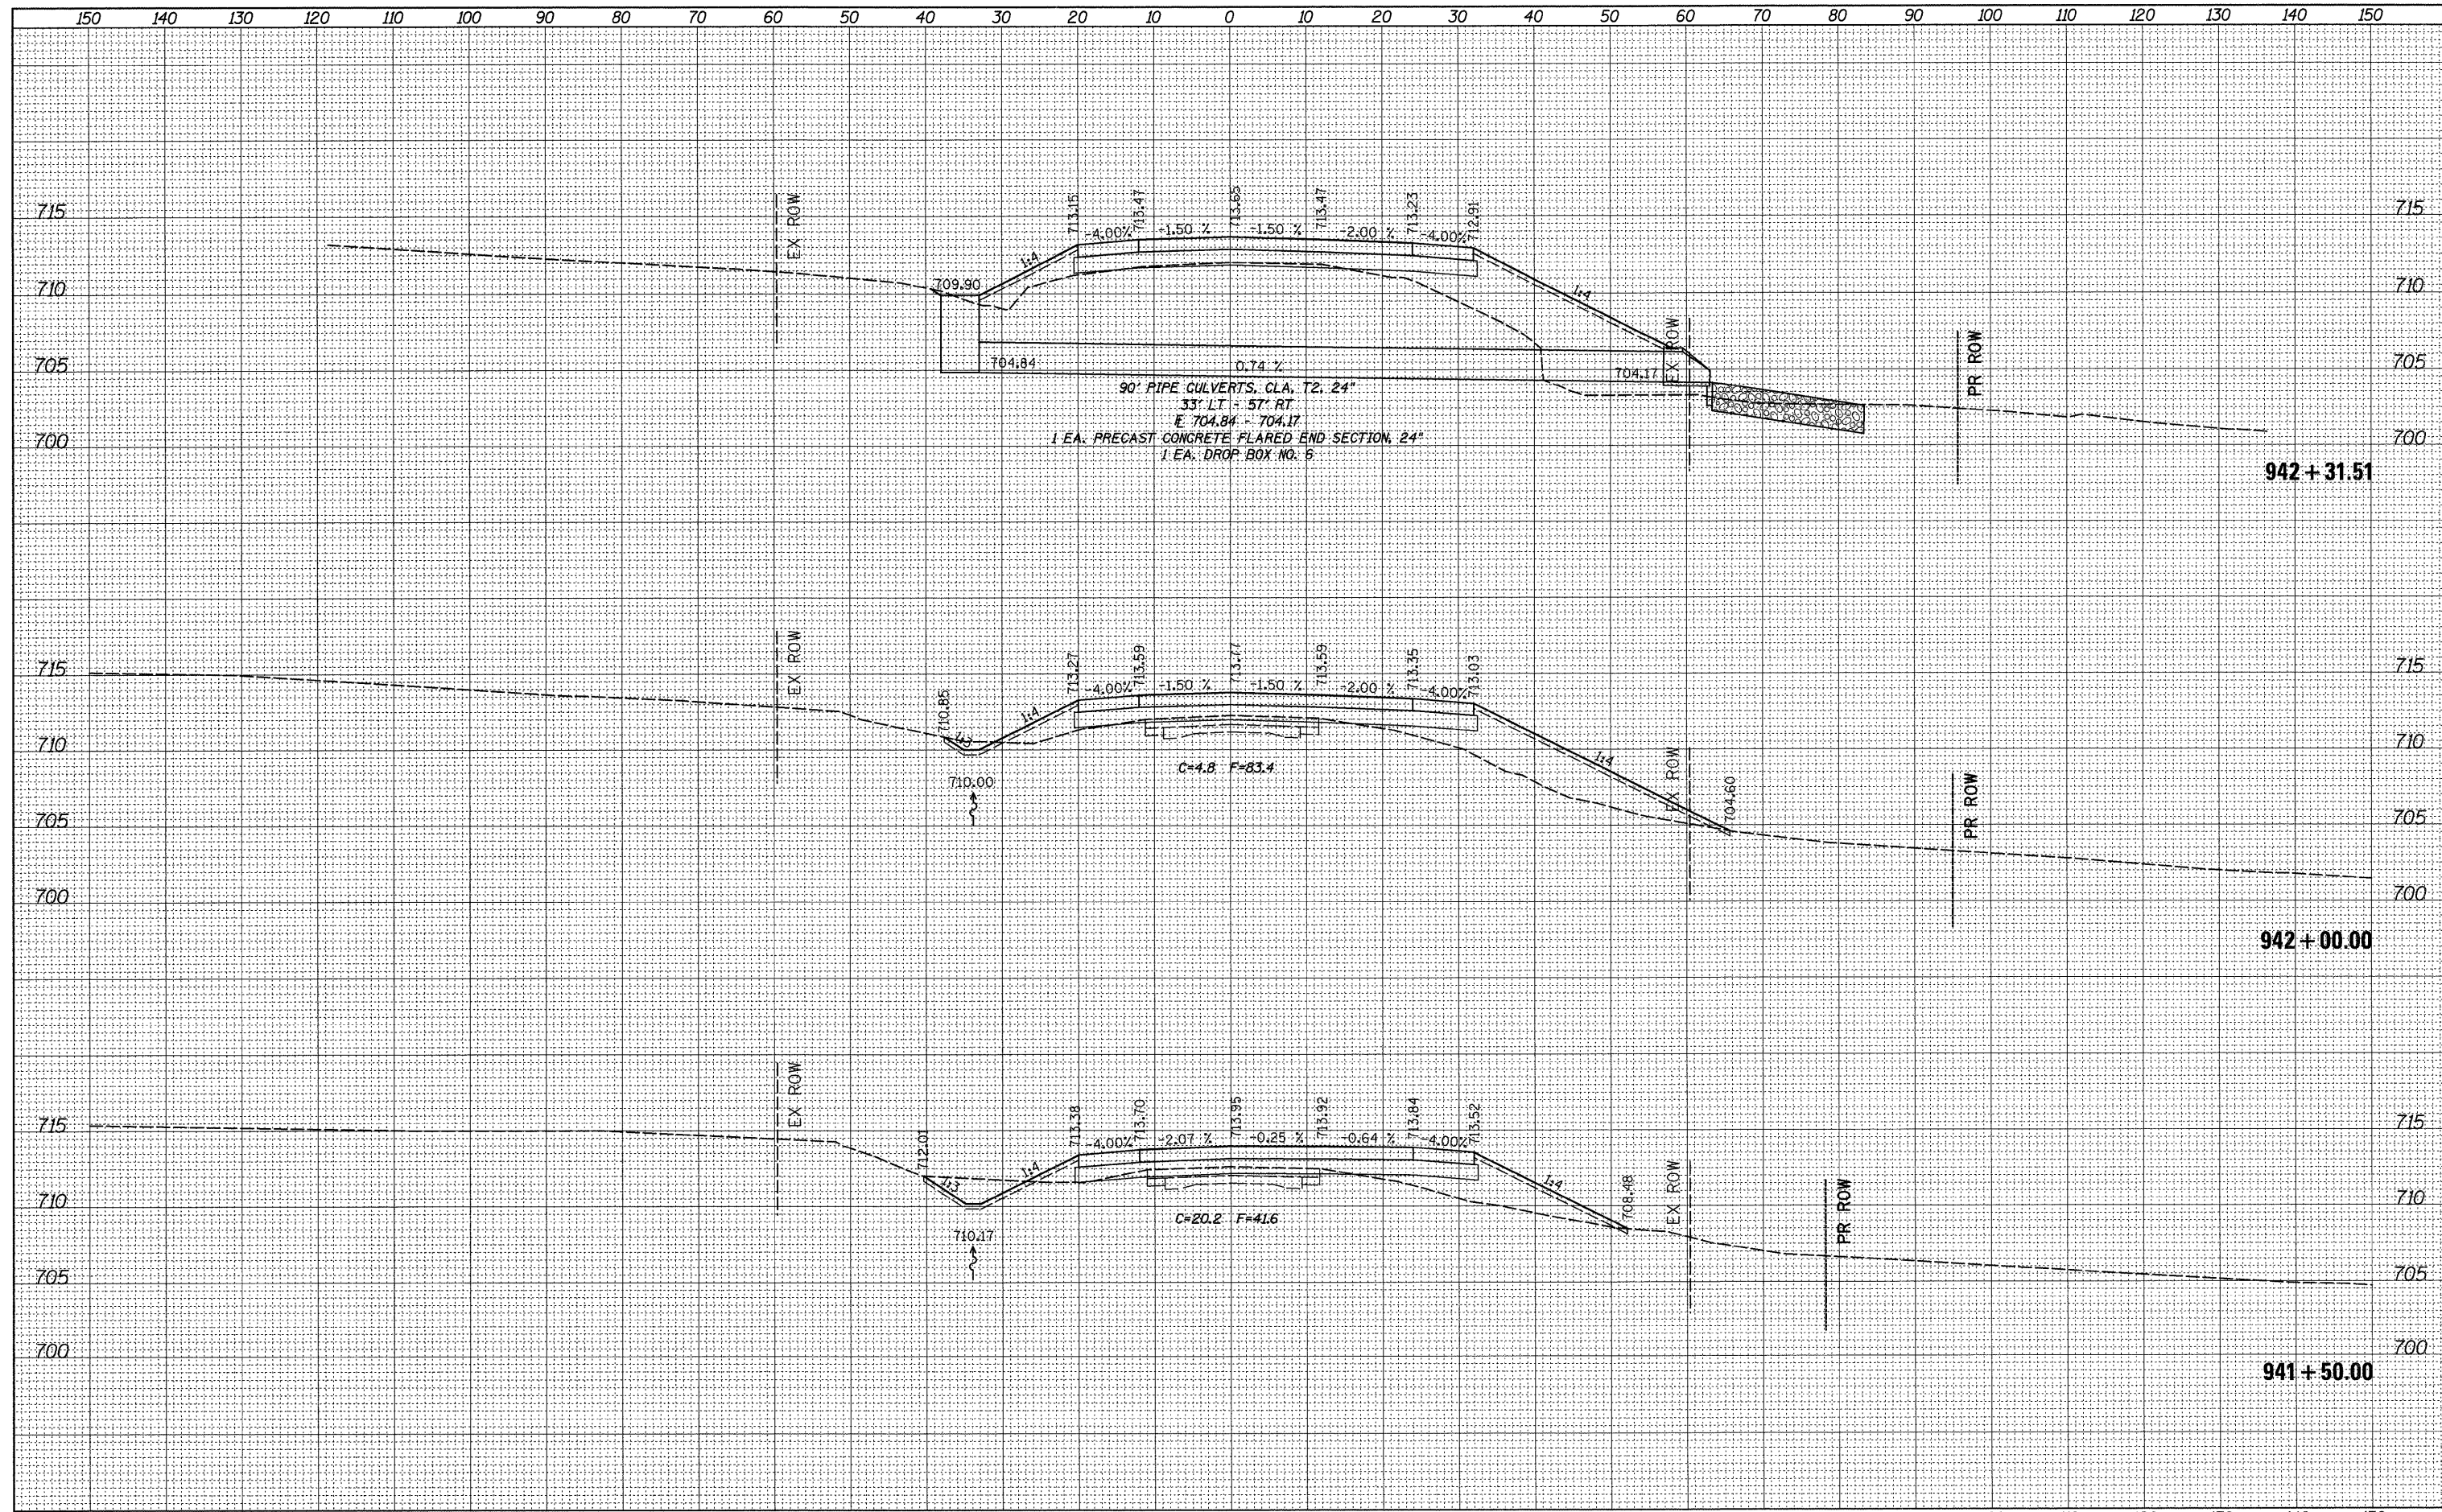

90° PIPE CULVERTS, CL. T2, 24"
 33' LT - 57' RT
 E 704.84 - 704.17
 1 EA. PRECAST CONCRETE FLARED END SECTION, 24"
 1 EA. DROP BOX NO. 5

C=4.8 F=83.4

C=20.2 F=41.6