




STATE OF ILLINOIS  
DEPARTMENT OF TRANSPORTATION

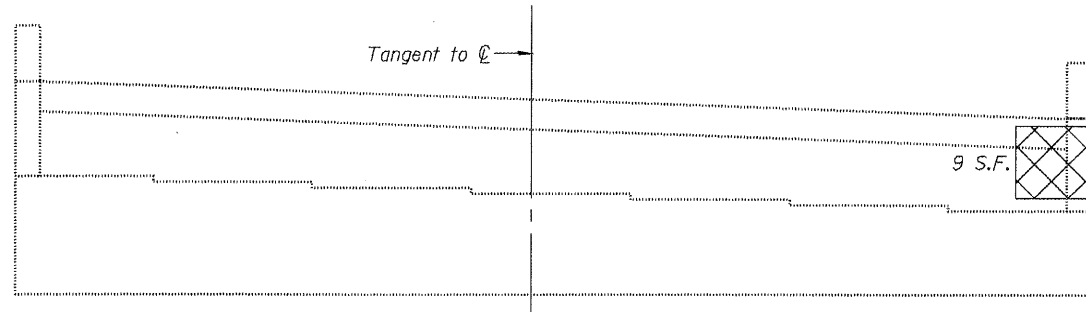


**ELEVATION EAST ABUTMENT (WB)**

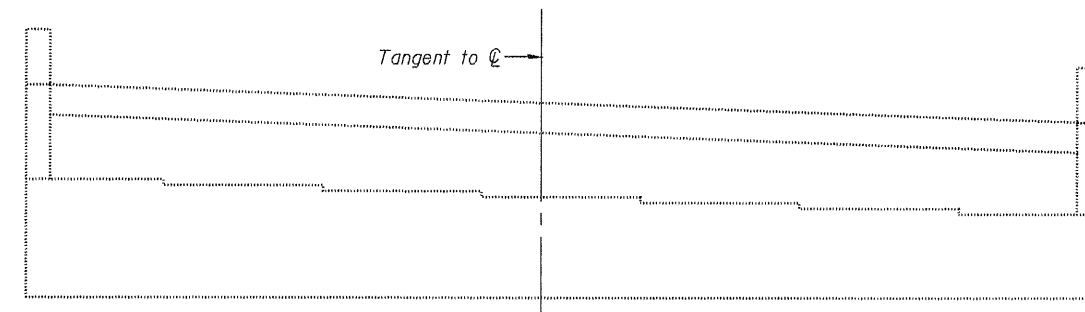

**ELEVATION EAST ABUTMENT (EB)**

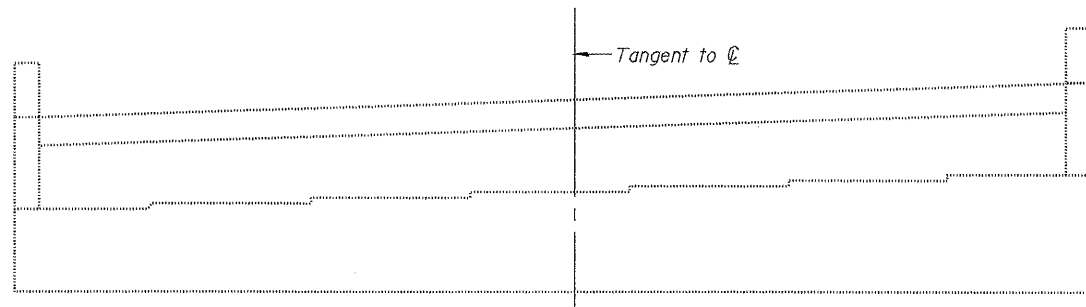

**ELEVATION WEST ABUTMENT (WB)**

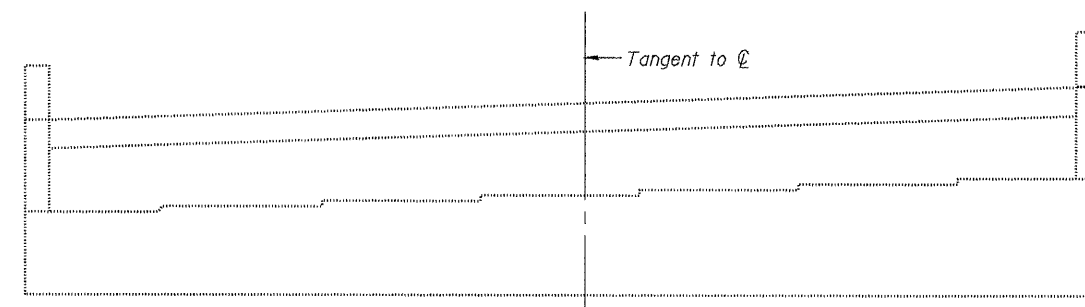

**ELEVATION WEST ABUTMENT (EB)**

**LEGEND**



Spalled Concrete with Exposed Reinf.

**BILL OF MATERIAL**

Item	Unit	EB	WB
Structural Repair of Concrete (Depth = < 5")	Sq. Ft.	-	9

**Notes:**

Condition Survey performed 1/15/2010.

Plan quantities assume that areas of "exposed reinforcing" will be repaired.

Repair areas are estimated, the Engineer shall determine actual repair locations and record them on the As-Built plans.

**ABUTMENTS**  
**STRUCTURE NO. 086-0023(EB) & 0024(WB)**

SHEET 6 OF 7	F.A.I. RTE.	SECTION	COUNTY	TOTAL SHEETS	SHEET NO.
	72	86-10(RS-3)	SCOTT	48	40
STA. 200+00.00			CONTRACT NO. 72A16		
FED. ROAD DIST. NO. ILLINOIS FED. AID PROJECT					

DESIGNED: JDO	DRAWN: SJS
CHECKED: DCD	CHECKED: DCD

DATE: 06-06-2010 10:53:09AM USER: loughlinr1 FILE: \$FILE\$