



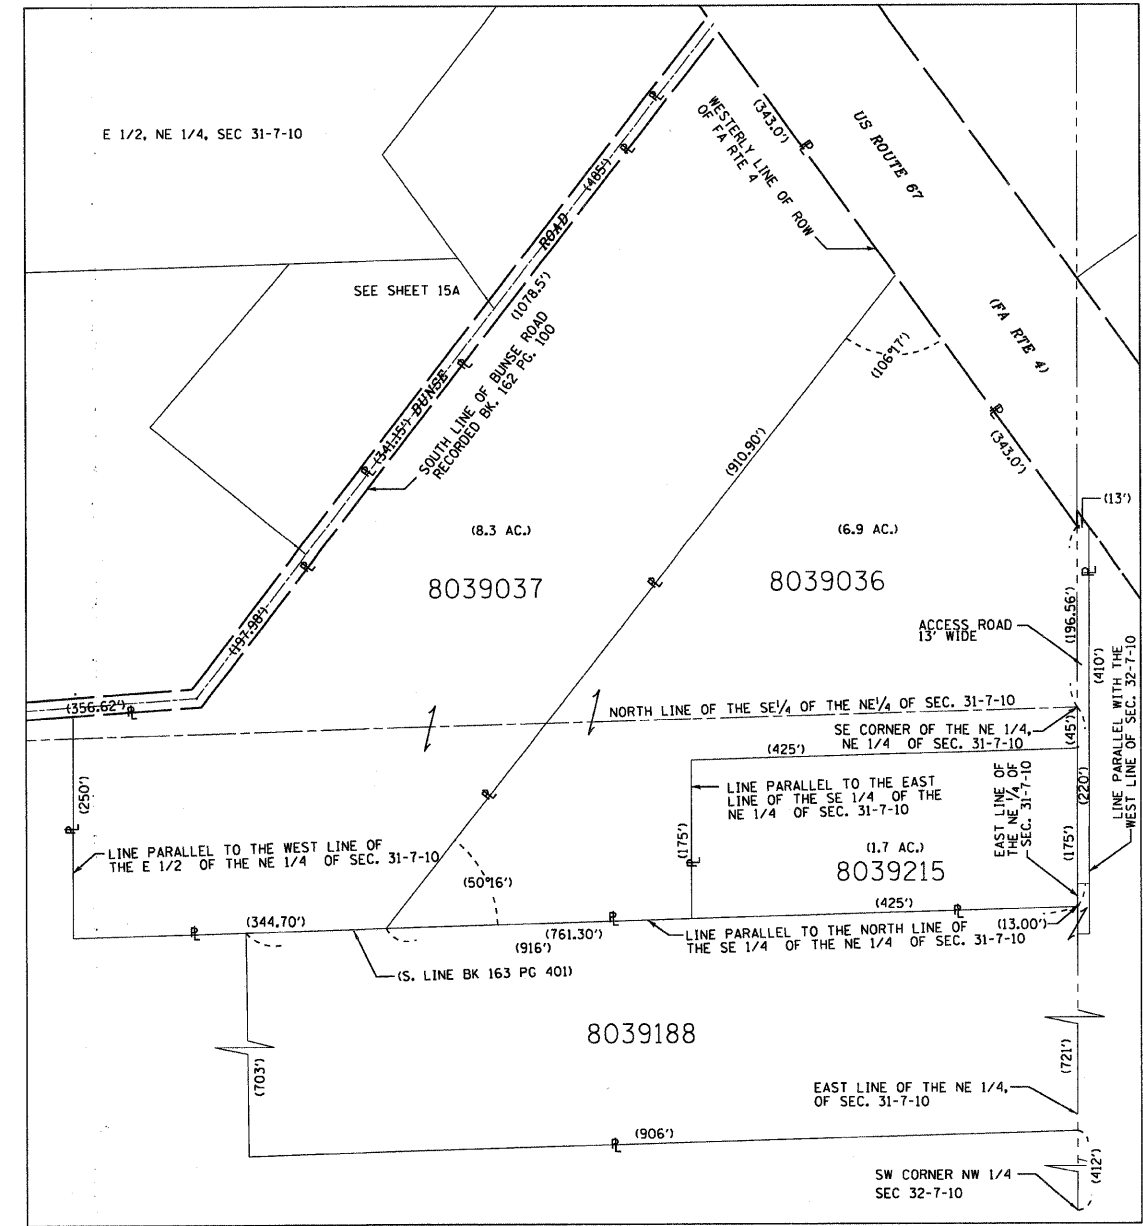

PT.
NW 1/4 SEC. 32
T7N R10W

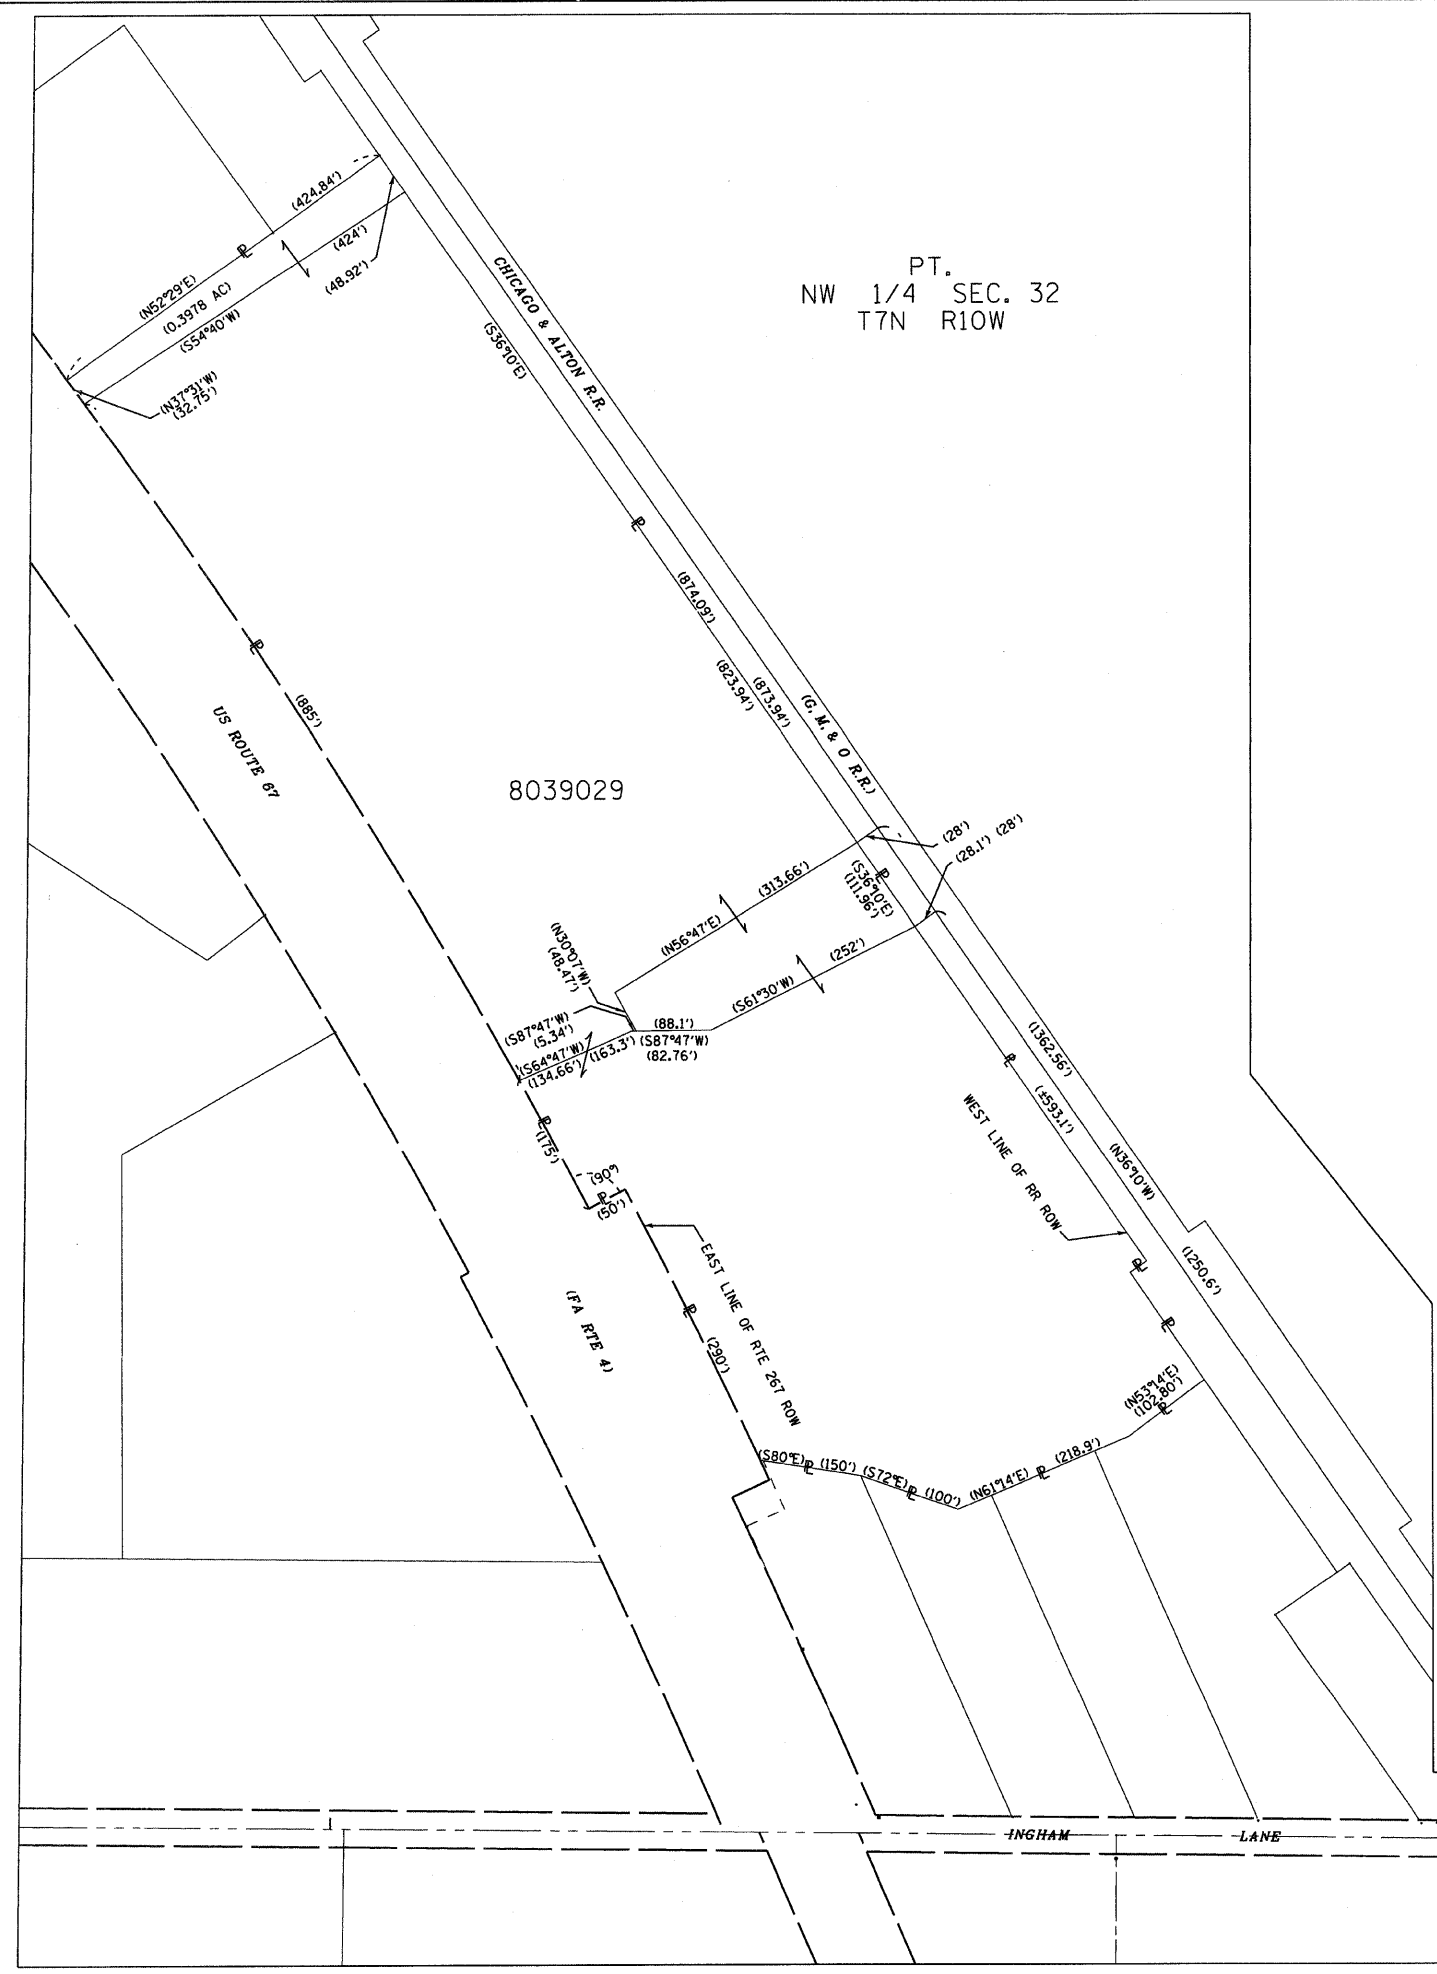

HOMER L. CHASTAIN AND ASSOCIATES, LLP
5 NORTH COUNTRY CLUB ROAD
DECATUR, IL 62521 217-422-8544

ILLINOIS DEPARTMENT OF TRANSPORTATION
PLAT OF HIGHWAYS
 FAP ROUTE 310 (US 67)
 SECTION 42-1,2,3
 JERSEY COUNTY
 JOB NO. R-98-039-00
 TOTAL HOLDINGS
 8039029, 8039036,
 8039037, & 8039188

ILLINOIS DEPARTMENT OF TRANSPORTATION
 DIVISION OF HIGHWAYS/DISTRICT 8
 1102 EASTPORT PLAZA DRIVE
 COLLINGSVILLE, ILLINOIS 62234-6198

ADJUSTED
-CON-SPEC-
-REF-
-REF-
-REF-