


F.A. RTE.	SECTION	COUNTY	TOTAL SHEETS	SHEET NO.
310	60-16-1&1B, 42-1&1B	MADISON/JERSEY	481	251

DATE	BY

DATE	BY

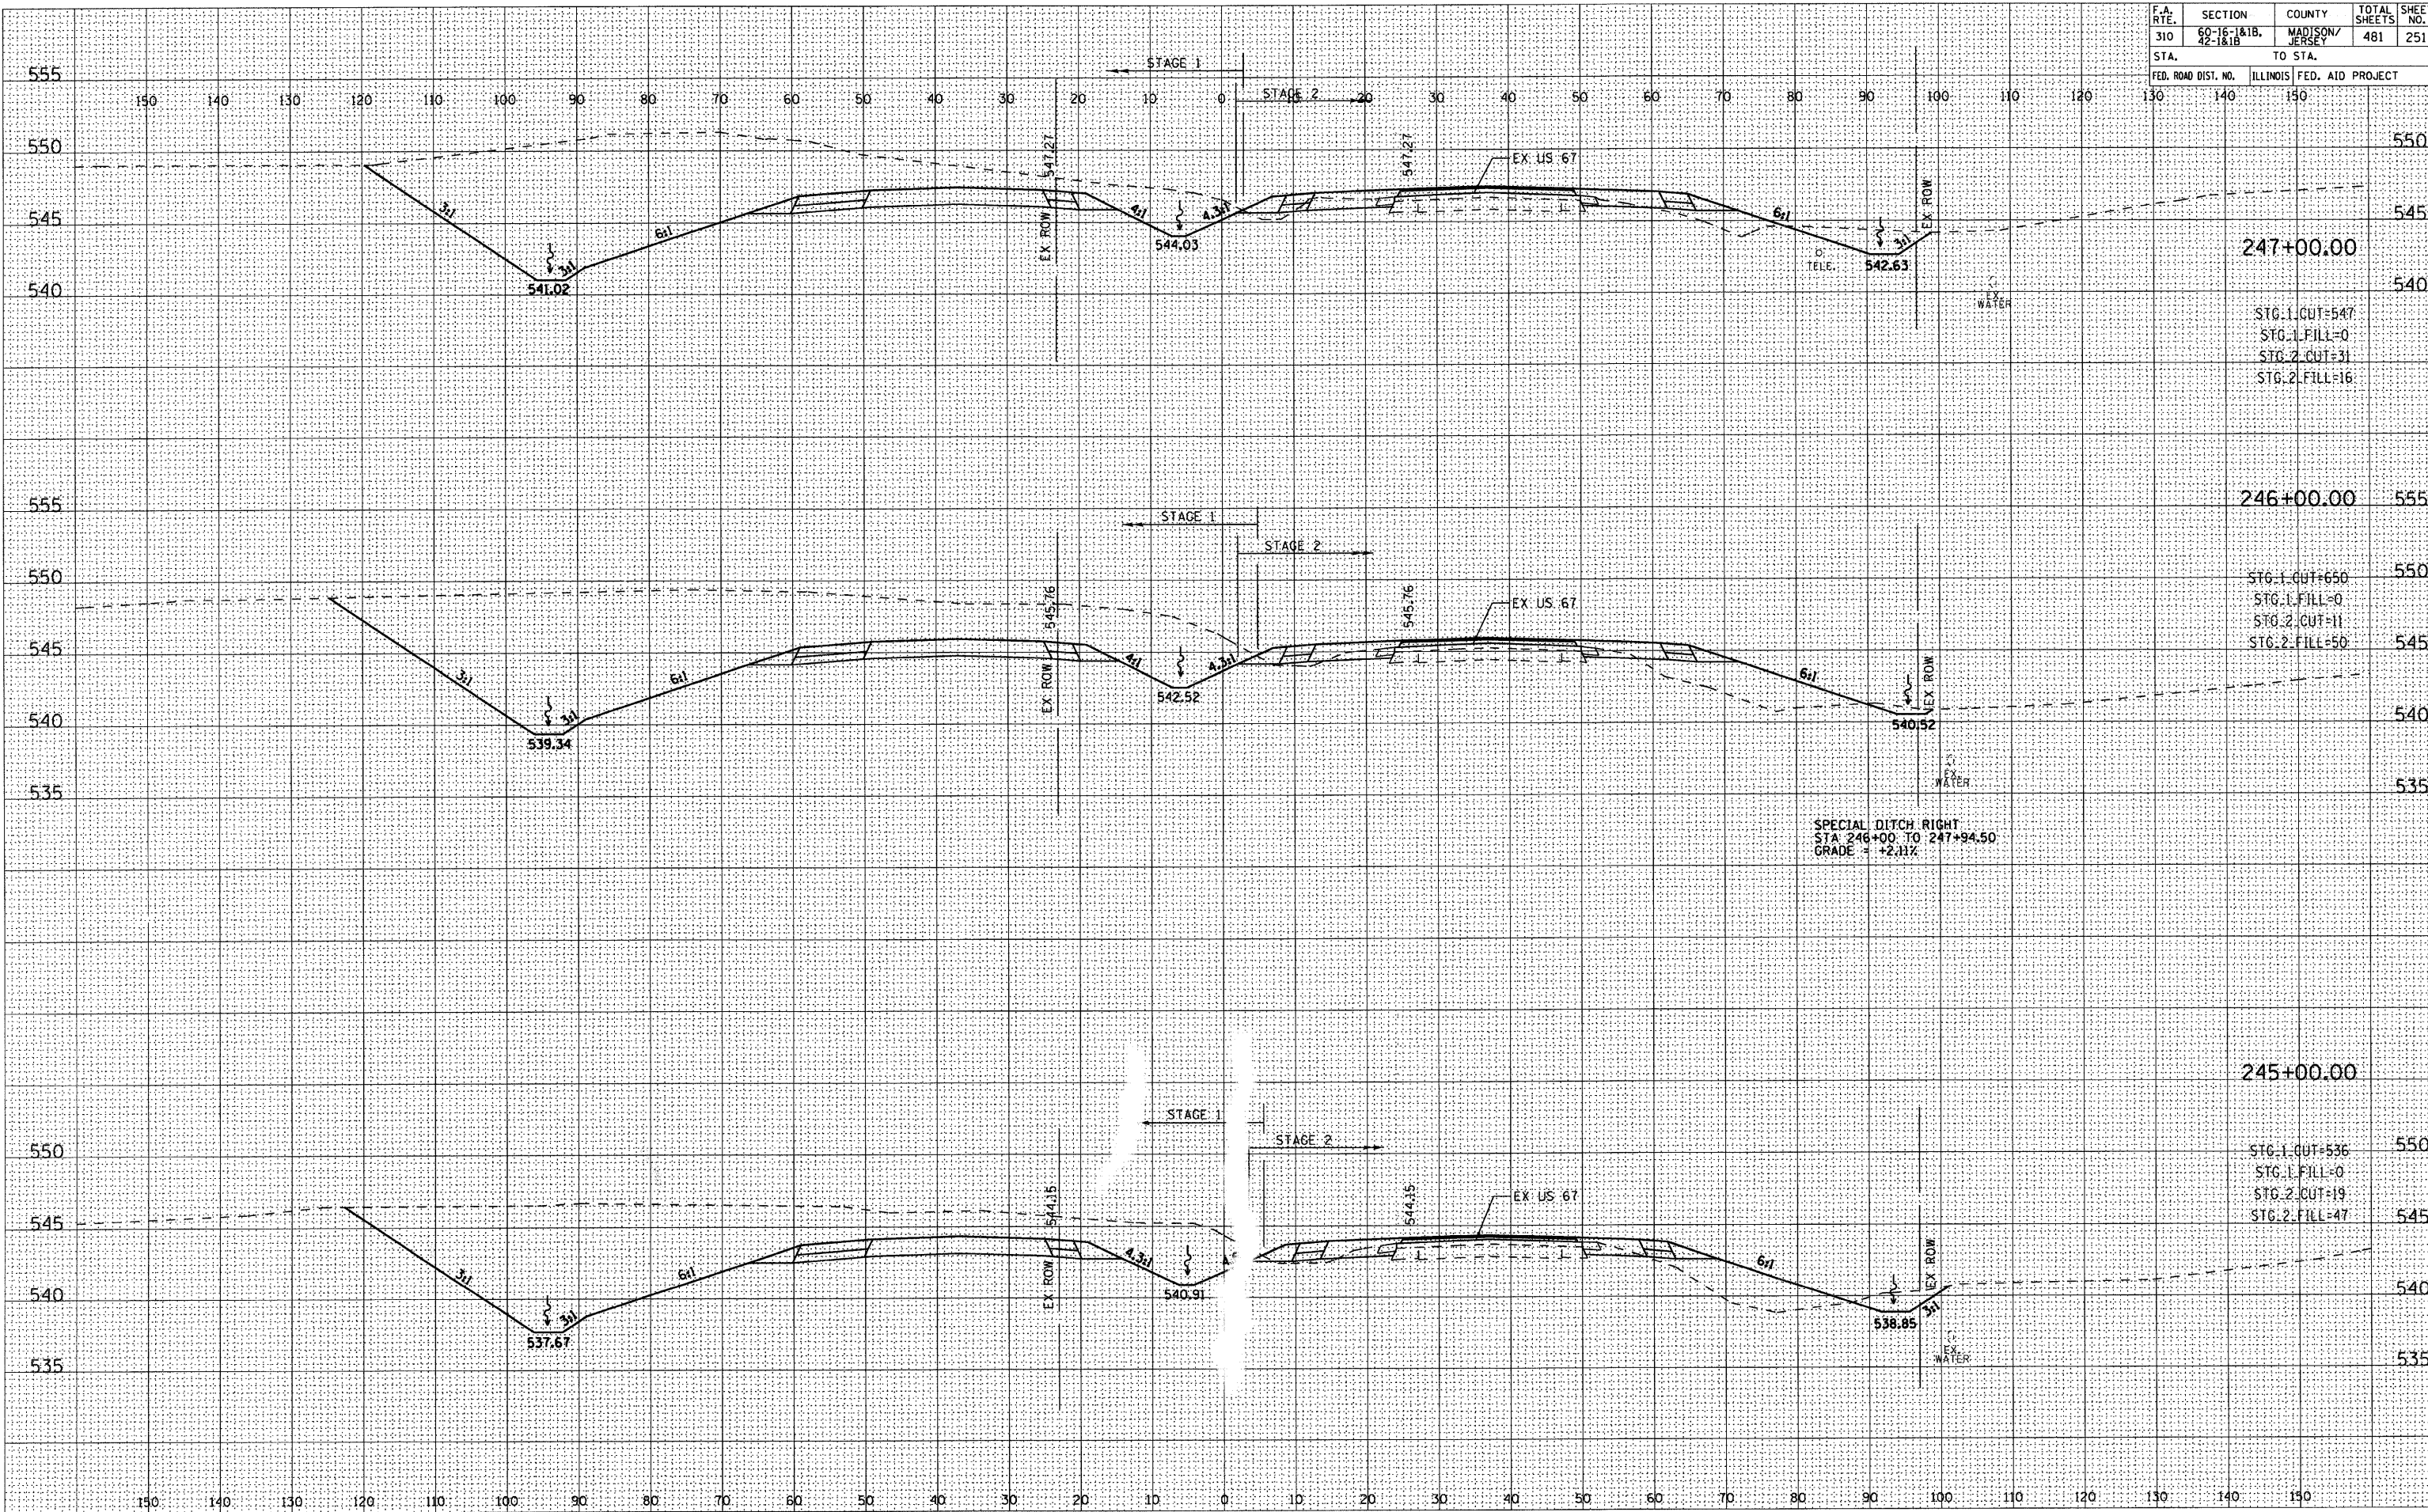

247+00.00	550
STG. 1 CUT=547	545
STG. 1 FILL=0	540
STG. 2 CUT=31	535
STG. 2 FILL=16	

246+00.00	555
STG. 1 CUT=650	550
STG. 1 FILL=0	545
STG. 2 CUT=11	540
STG. 2 FILL=50	535

245+00.00	550
STG. 1 CUT=536	545
STG. 1 FILL=0	540
STG. 2 CUT=19	535
STG. 2 FILL=47	