


SCALES:
1" = 50' HOR
1" = 5' VER

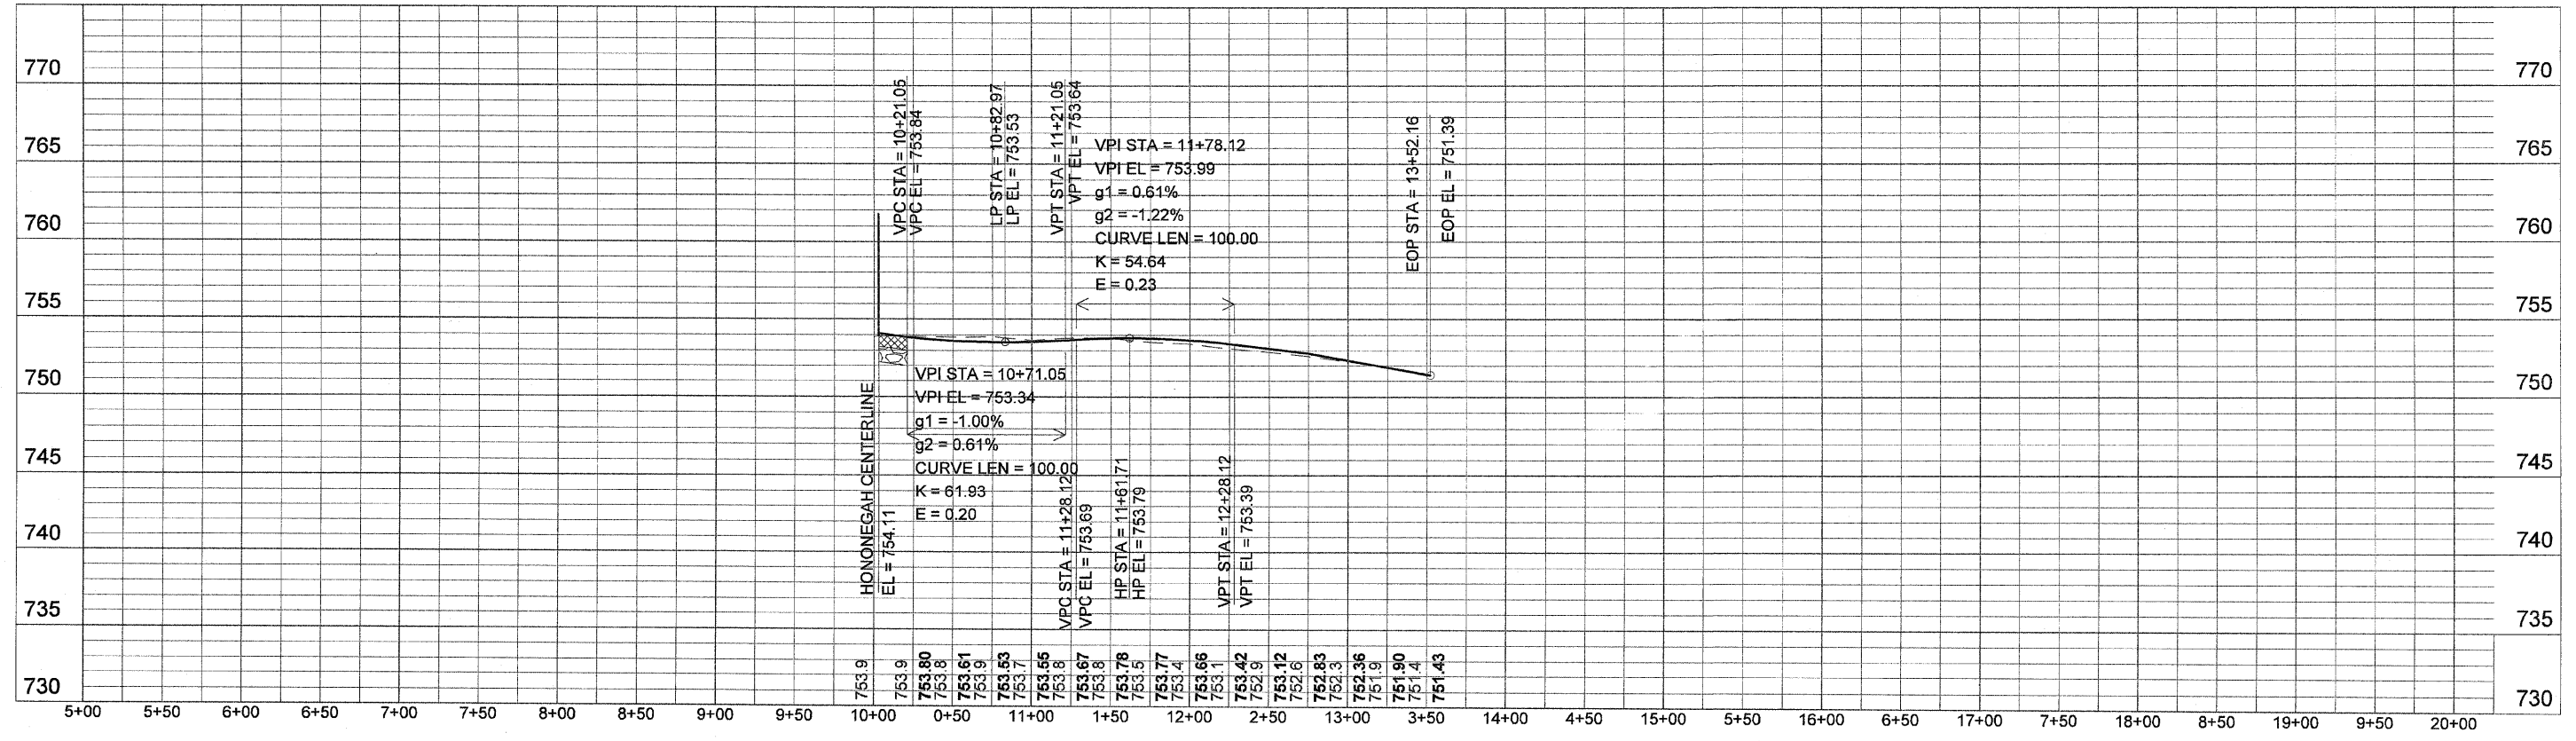

PLAN & PROFILE-McCURRY RD