






Contract 85516

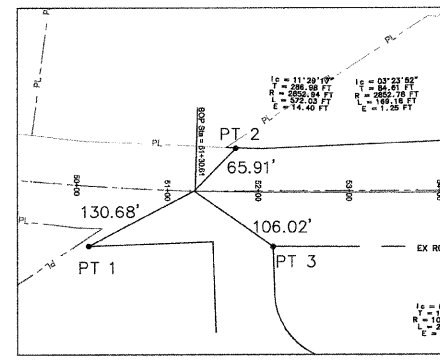


BOP (HONONEGAH ROAD)		
	NORTHING	EASTING
PT 1 (FOUND IRON BAR)	2596411.464	2107912.541
PT 2 (FOUND IRON BAR)	2596605.793	2107921.744
PT 3 (FOUND IRON BAR)	2596585.041	2107807.658

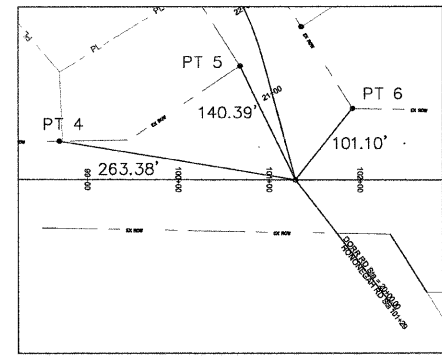

HONONEGAH ROAD/DORR ROAD		
	NORTHING	EASTING
PT 4 (FOUND IRON BAR)	2600622.188	2105493.008
PT 5 (FOUND IRON BAR)	2600835.777	2105462.142
PT 6 (FOUND IRON BAR)	2600917.459	2105357.857

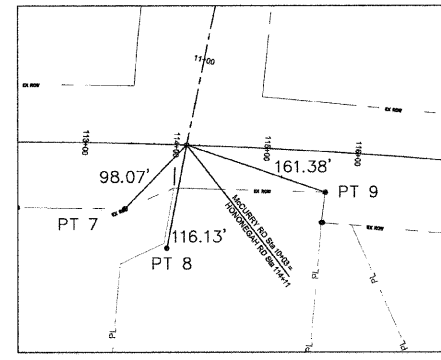


HONONEGAH ROAD/McCURREY ROAD		
	NORTHING	EASTING
PT 7 (FOUND IRON BAR)	2601823.830	2104631.396
PT 8 (FOUND IRON BAR)	2601840.986	2104570.484
PT 9 (FOUND IRON BAR)	2602022.177	2104533.259

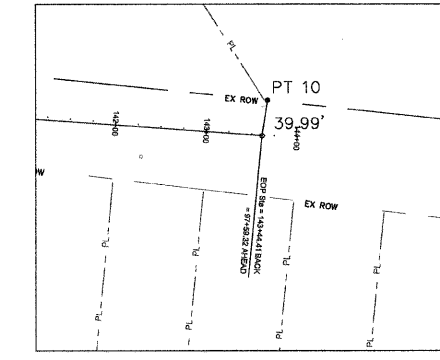


EOP (HONONEGAH ROAD)		
	NORTHING	EASTING
PT 10 (FOUND IRON BAR)	2604327.329	2102948.286

HONONEGAH ROAD (COUNTY HIGHWAY 8)			
	STATION	NORTHING	EASTING
POB	51+30.61	2107904.617	2596542.145
1	51+70.76	2107882.912	2596575.919
2	52+10.90	2107862.161	2596610.288
3	55+48.63	2107687.604	2596899.409
4	61+47.74	2107377.950	2597412.291
5	65+97.76	2107147.925	2597799.087
6	105+50.28	2105105.044	2601182.726
7	109+35.49	2104903.382	2601510.936
8	110+70.84	2104833.426	2601626.804
9	111+90.87	2104773.972	2601731.083
10	112+04.91	2104766.714	2601743.104
11	112+31.89	2104752.774	2601766.193
12	114+82.03	2104622.897	2601979.976
13	117+31.86	2104474.978	2602181.697
14	132+57.43	2103568.641	2603408.856
15	140+08.60	2103121.773	2604012.657
EOP	143+62.57	2102917.535	2604301.761

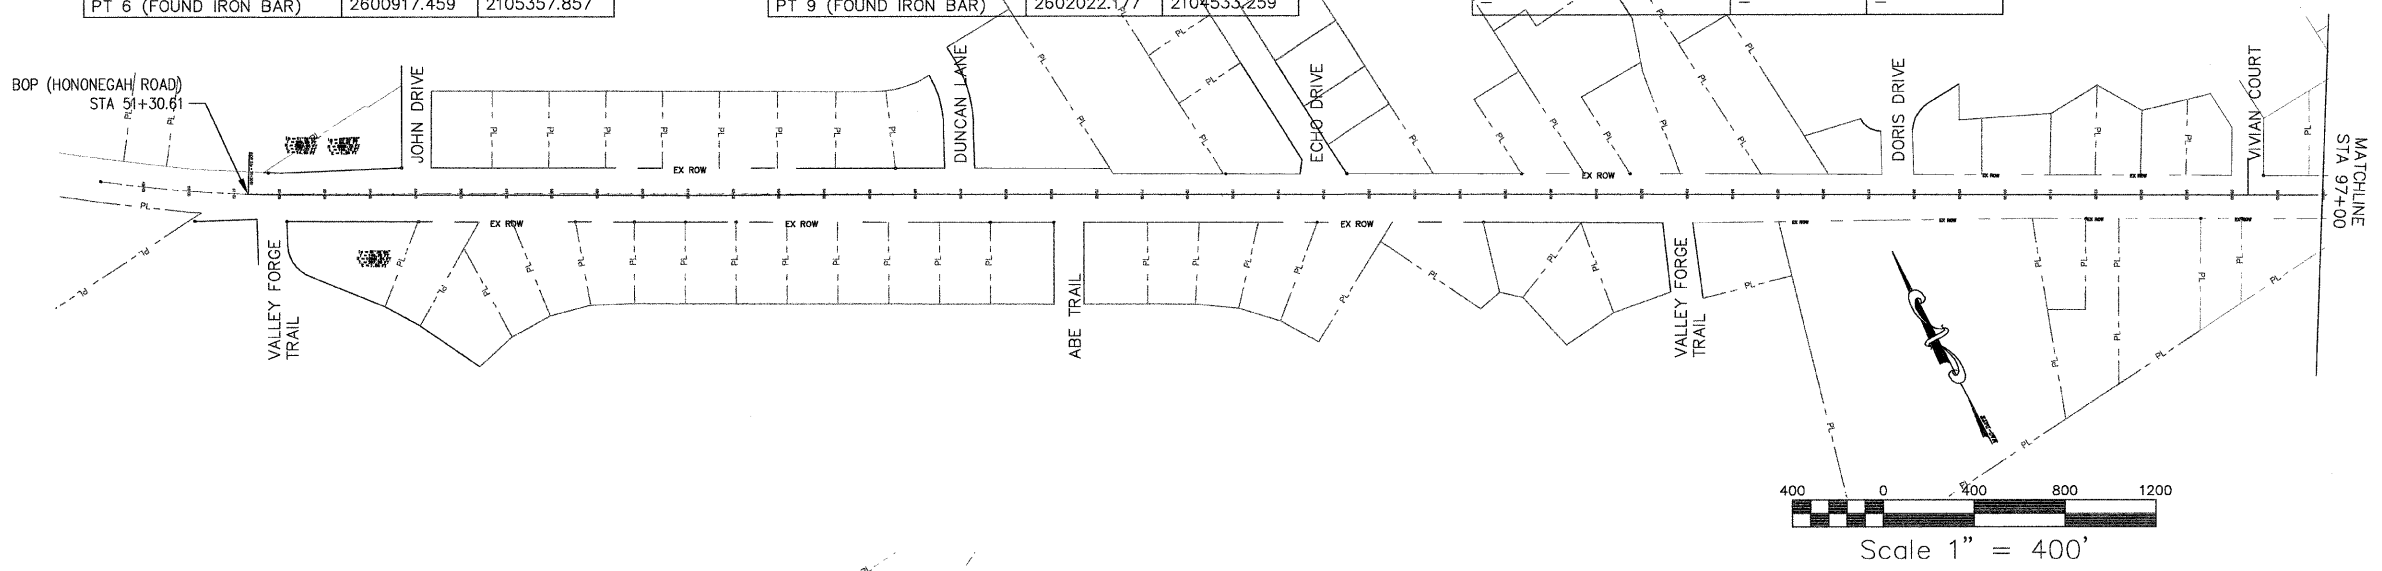

DORR ROAD			
	STATION	NORTHING	EASTING
POB	20+00.00	2105320.208	2600826.348
1	21+25.34	2105440.618	2600861.152
2	21+75.02	2105488.348	2600874.948
3	22+24.00	2105538.029	2600874.425
4	22+33.54	2105547.574	2600874.380
5	22+43.09	2105557.118	2600874.224
6	22+70.98	2105585.007	2600873.956
EOP	23+00.00	2105614.021	2600873.371

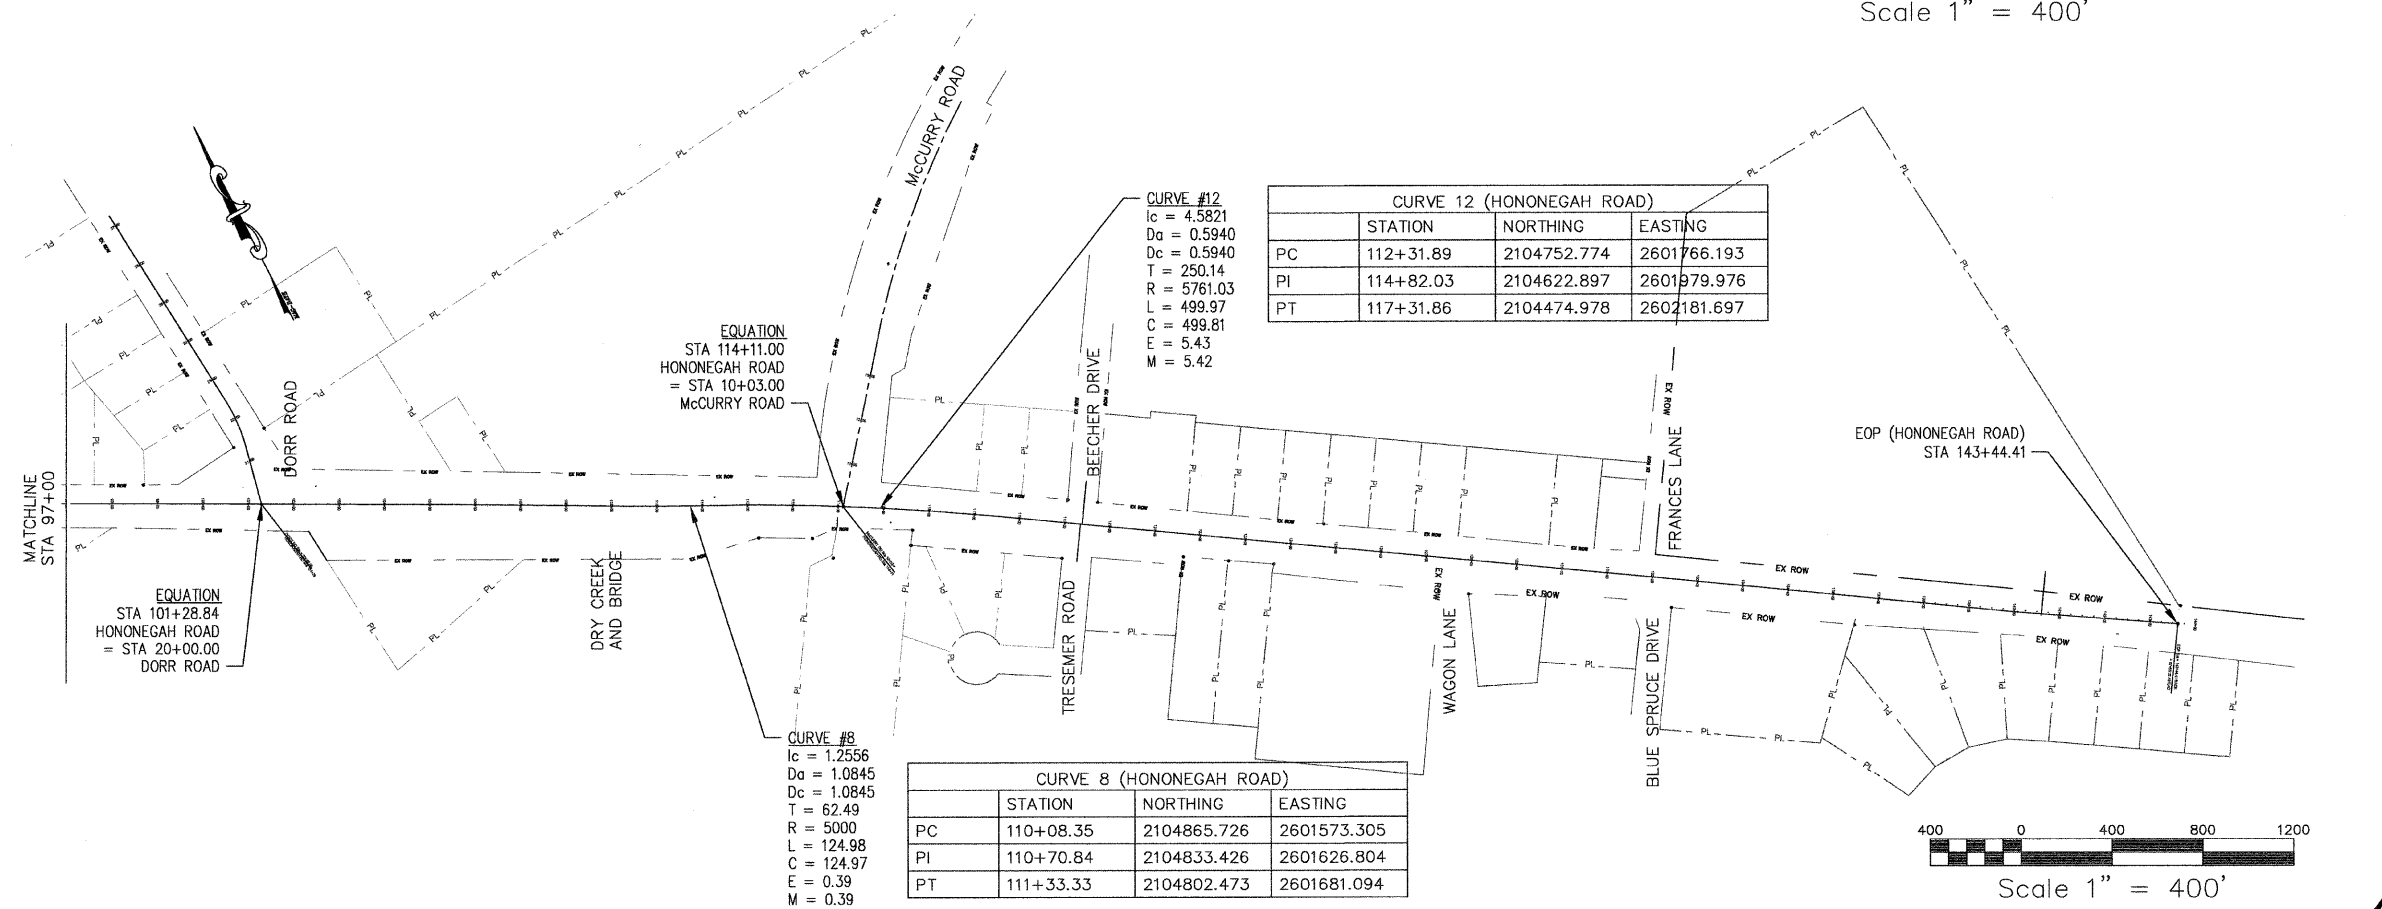

McCURREY ROAD			
	STATION	NORTHING	EASTING
POB	10+00.00	2104654.706	2601916.453
EOP	13+52.16	2104913.637	2602155.140

CURVE #8 (HONONEGAH ROAD)			
	STATION	NORTHING	EASTING
PC	110+08.35	2104865.726	2601573.305
PI	110+70.84	2104833.426	2601626.804
PT	111+33.33	2104802.473	2601681.094

CURVE #12 (HONONEGAH ROAD)			
	STATION	NORTHING	EASTING
PC	112+31.89	2104752.774	2601766.193
PI	114+82.03	2104622.897	2601979.976
PT	117+31.86	2104474.978	2602181.697

DETAIL: CENTERLINE CONTROL