
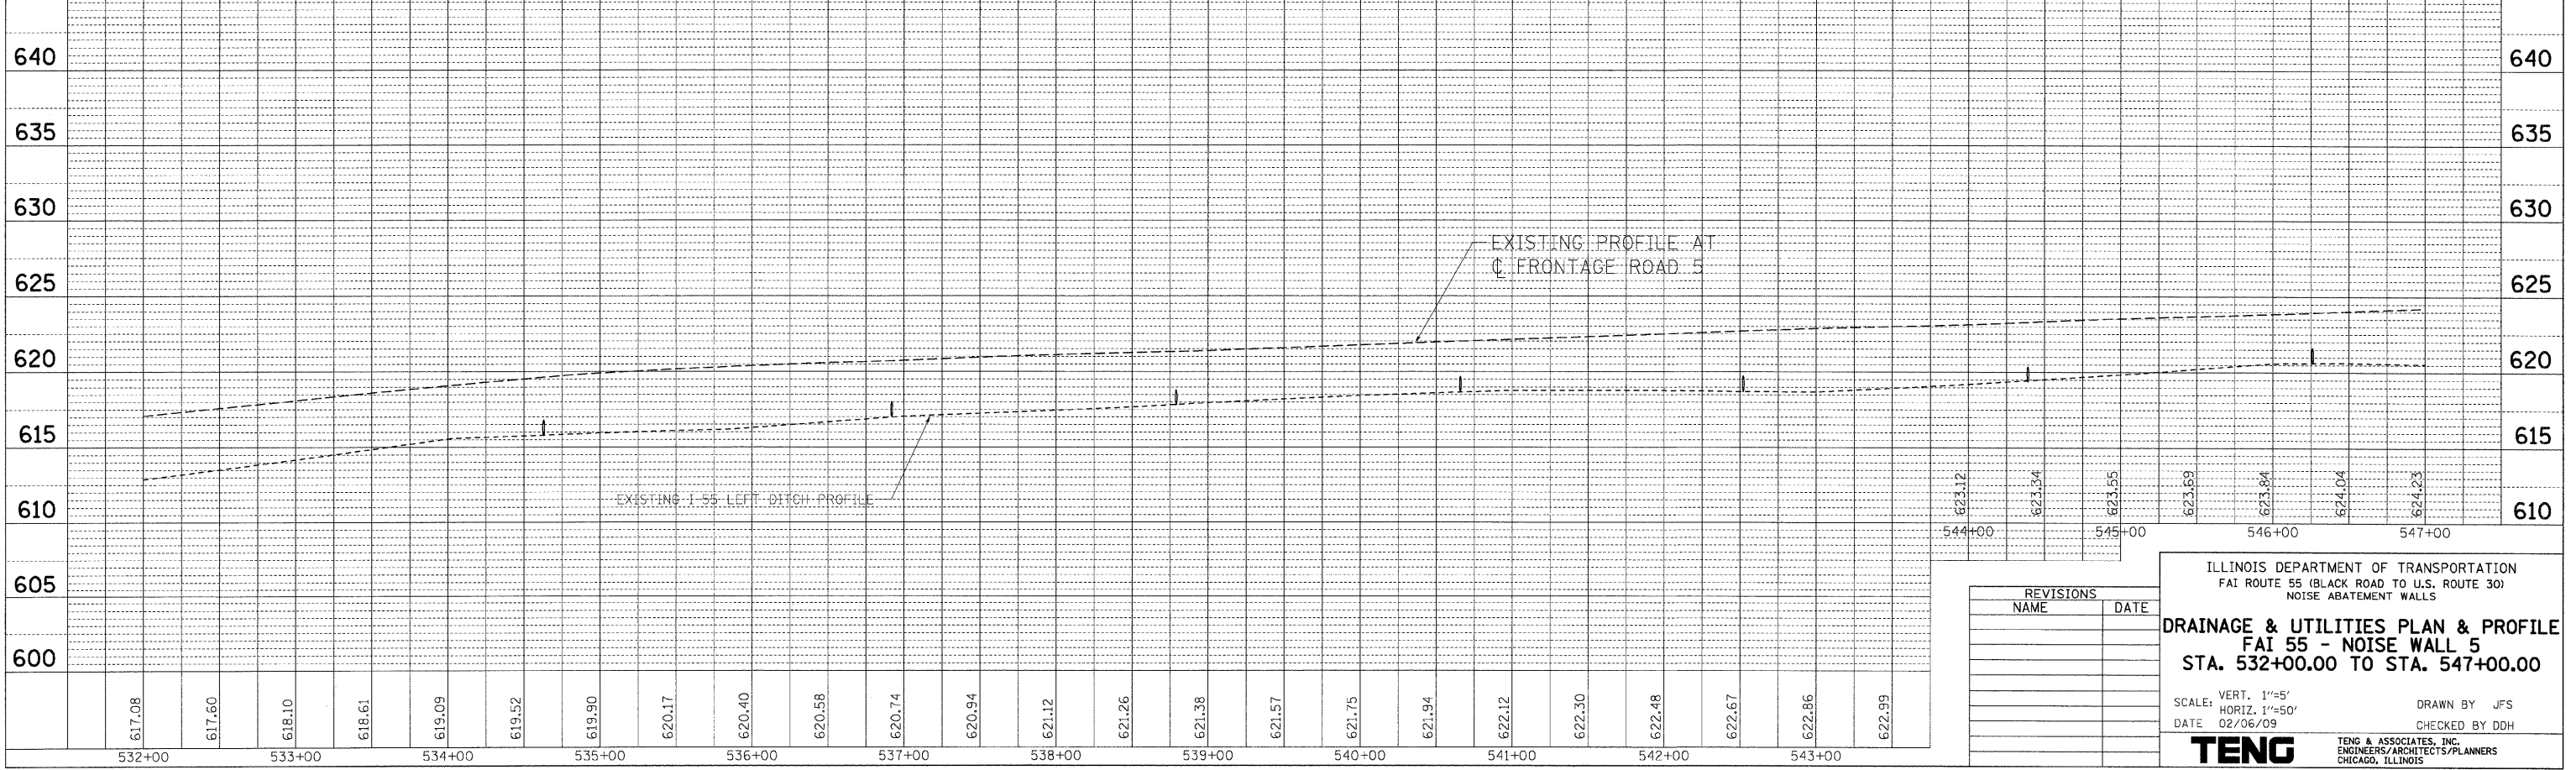


F.A.I. RTE.	SECTION	COUNTY	TOTAL SHEETS	SHEET NO.
55	99 (1&2) I-11	WILL	176	74
STA.		TO STA.		
FEB. ROAD DIST. NO.		ILLINOIS FED. AID PROJECT		

**LEGEND**

- PROPOSED CATCH BASIN
- ▶ PROPOSED FLARED END SECTION
- PROPOSED STORM SEWER
- DS-3001 STRUCTURE NO.
- SS-3001 PIPE NO.

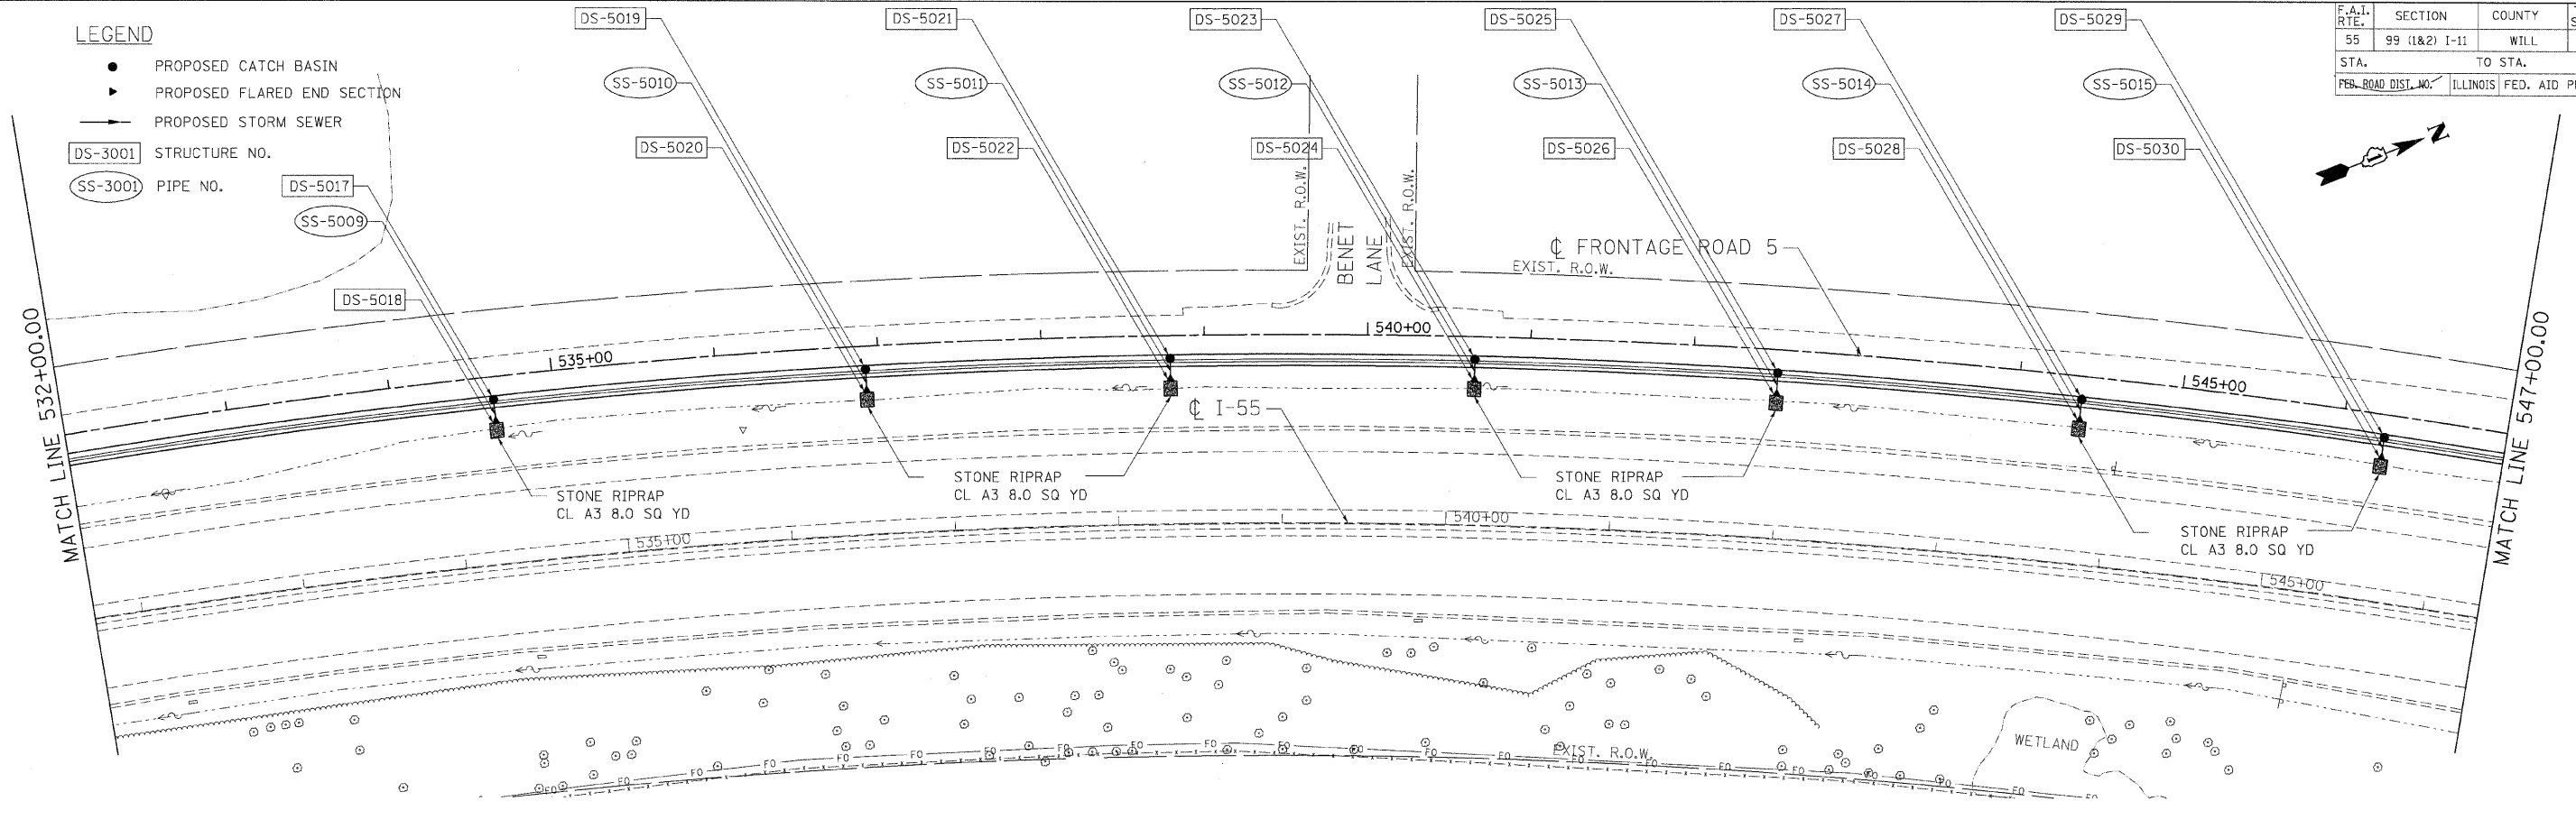

REVISIONS	
NAME	DATE

ILLINOIS DEPARTMENT OF TRANSPORTATION  
 FAI ROUTE 55 (BLACK ROAD TO U.S. ROUTE 30)  
 NOISE ABATEMENT WALLS

**DRAINAGE & UTILITIES PLAN & PROFILE**  
**FAI 55 - NOISE WALL 5**  
**STA. 532+00.00 TO STA. 547+00.00**

SCALE: VERT. 1"=5'  
 HORIZ. 1"=50'  
 DATE 02/06/09

DRAWN BY JFS  
 CHECKED BY DDH

**TENG**  
 TENG & ASSOCIATES, INC.  
 ENGINEERS/ARCHITECTS/PLANNERS  
 CHICAGO, ILLINOIS




