




TYPICAL CONCRETE PAD PLAN VIEW

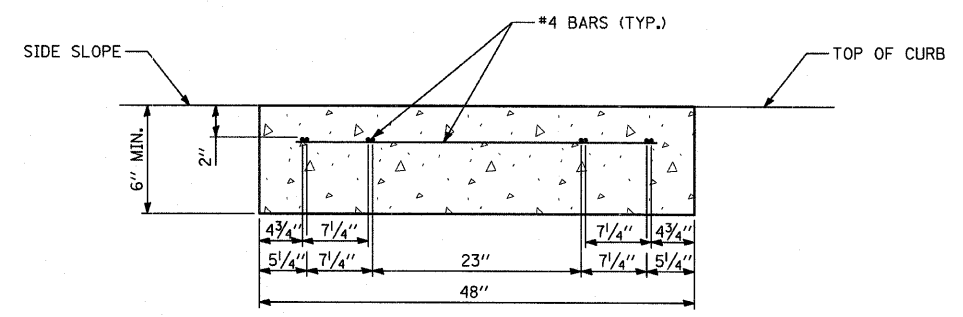

SECTION A-A

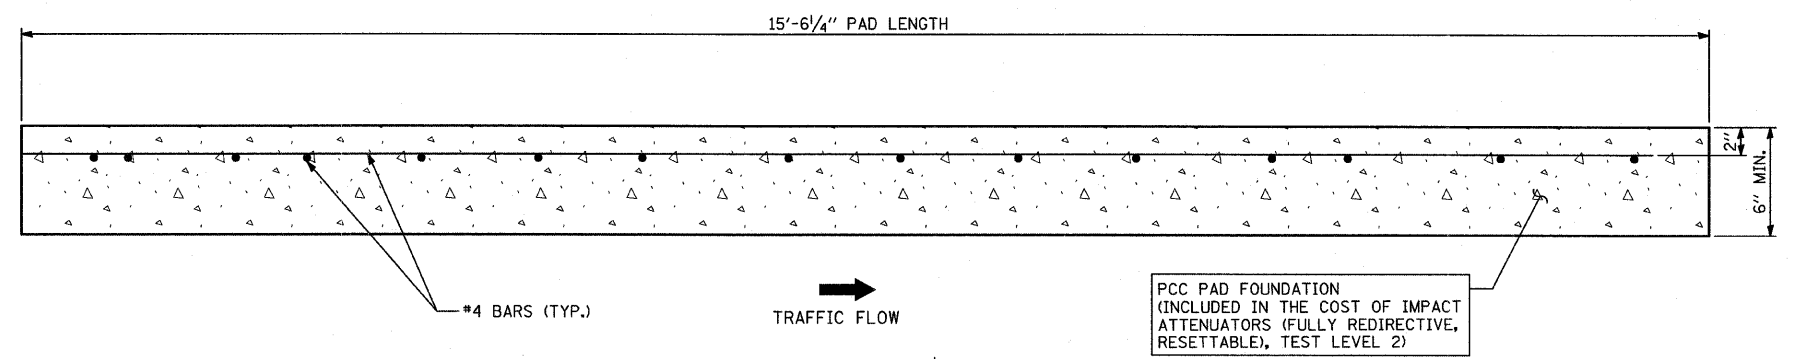

TYPICAL CONCRETE PAD ELEVATION VIEW

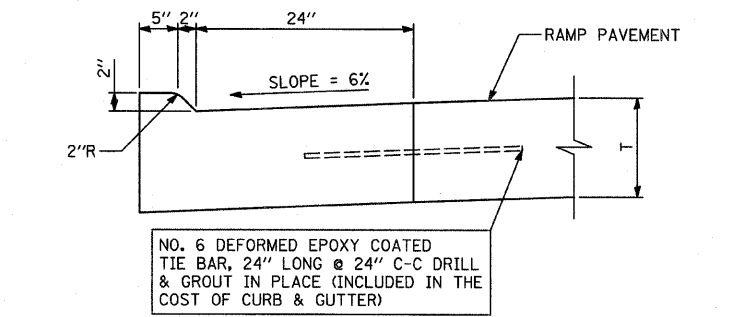

COMBINATION CONCRETE CURB & GUTTER, TYPE M-2.24

NOTE: CONCRETE PAD DRAWING INCLUDED FOR INFORMATIONAL PURPOSES ONLY. THE PAD FOR A SMART CUSHION INNOVATIONS TOGM SYSTEM IS DEPICTED. EXACT DIMENSIONS SHALL COMPLY WITH THE MANUFACTURER'S REQUIREMENTS FOR SPECIFIED PAY ITEM: IMPACT ATTENUATORS (FULLY REDIRECTIVE, RESETTABLE), TEST LEVEL 2

TYLIN INTERNATIONAL

REVISIONS	
NAME	DATE

ILLINOIS DEPARTMENT OF TRANSPORTATION  
 F.A.I. 94 (DAN RYAN EXPRESSWAY)  
 DETAIL OF CONCRETE PAD  
 FOR IMPACT ATTENUATOR (FULLY  
 REDIRECTIVE, RESETTABLE), TEST LEVEL 2

SCALE: NONE  
 DATE: FEBRUARY 13, 2009  
 DRAWN BY: JDF  
 CHECKED BY: JPM

3/19/2009 2:15:01 PM