


# 42" PLATE GIRDER

ROUTE	SECTION	COUNTY	TOTAL SHEETS	SHEET NO.
I-155	[90-(107,107-2,108)HB]P	TAZEWELL	13	5

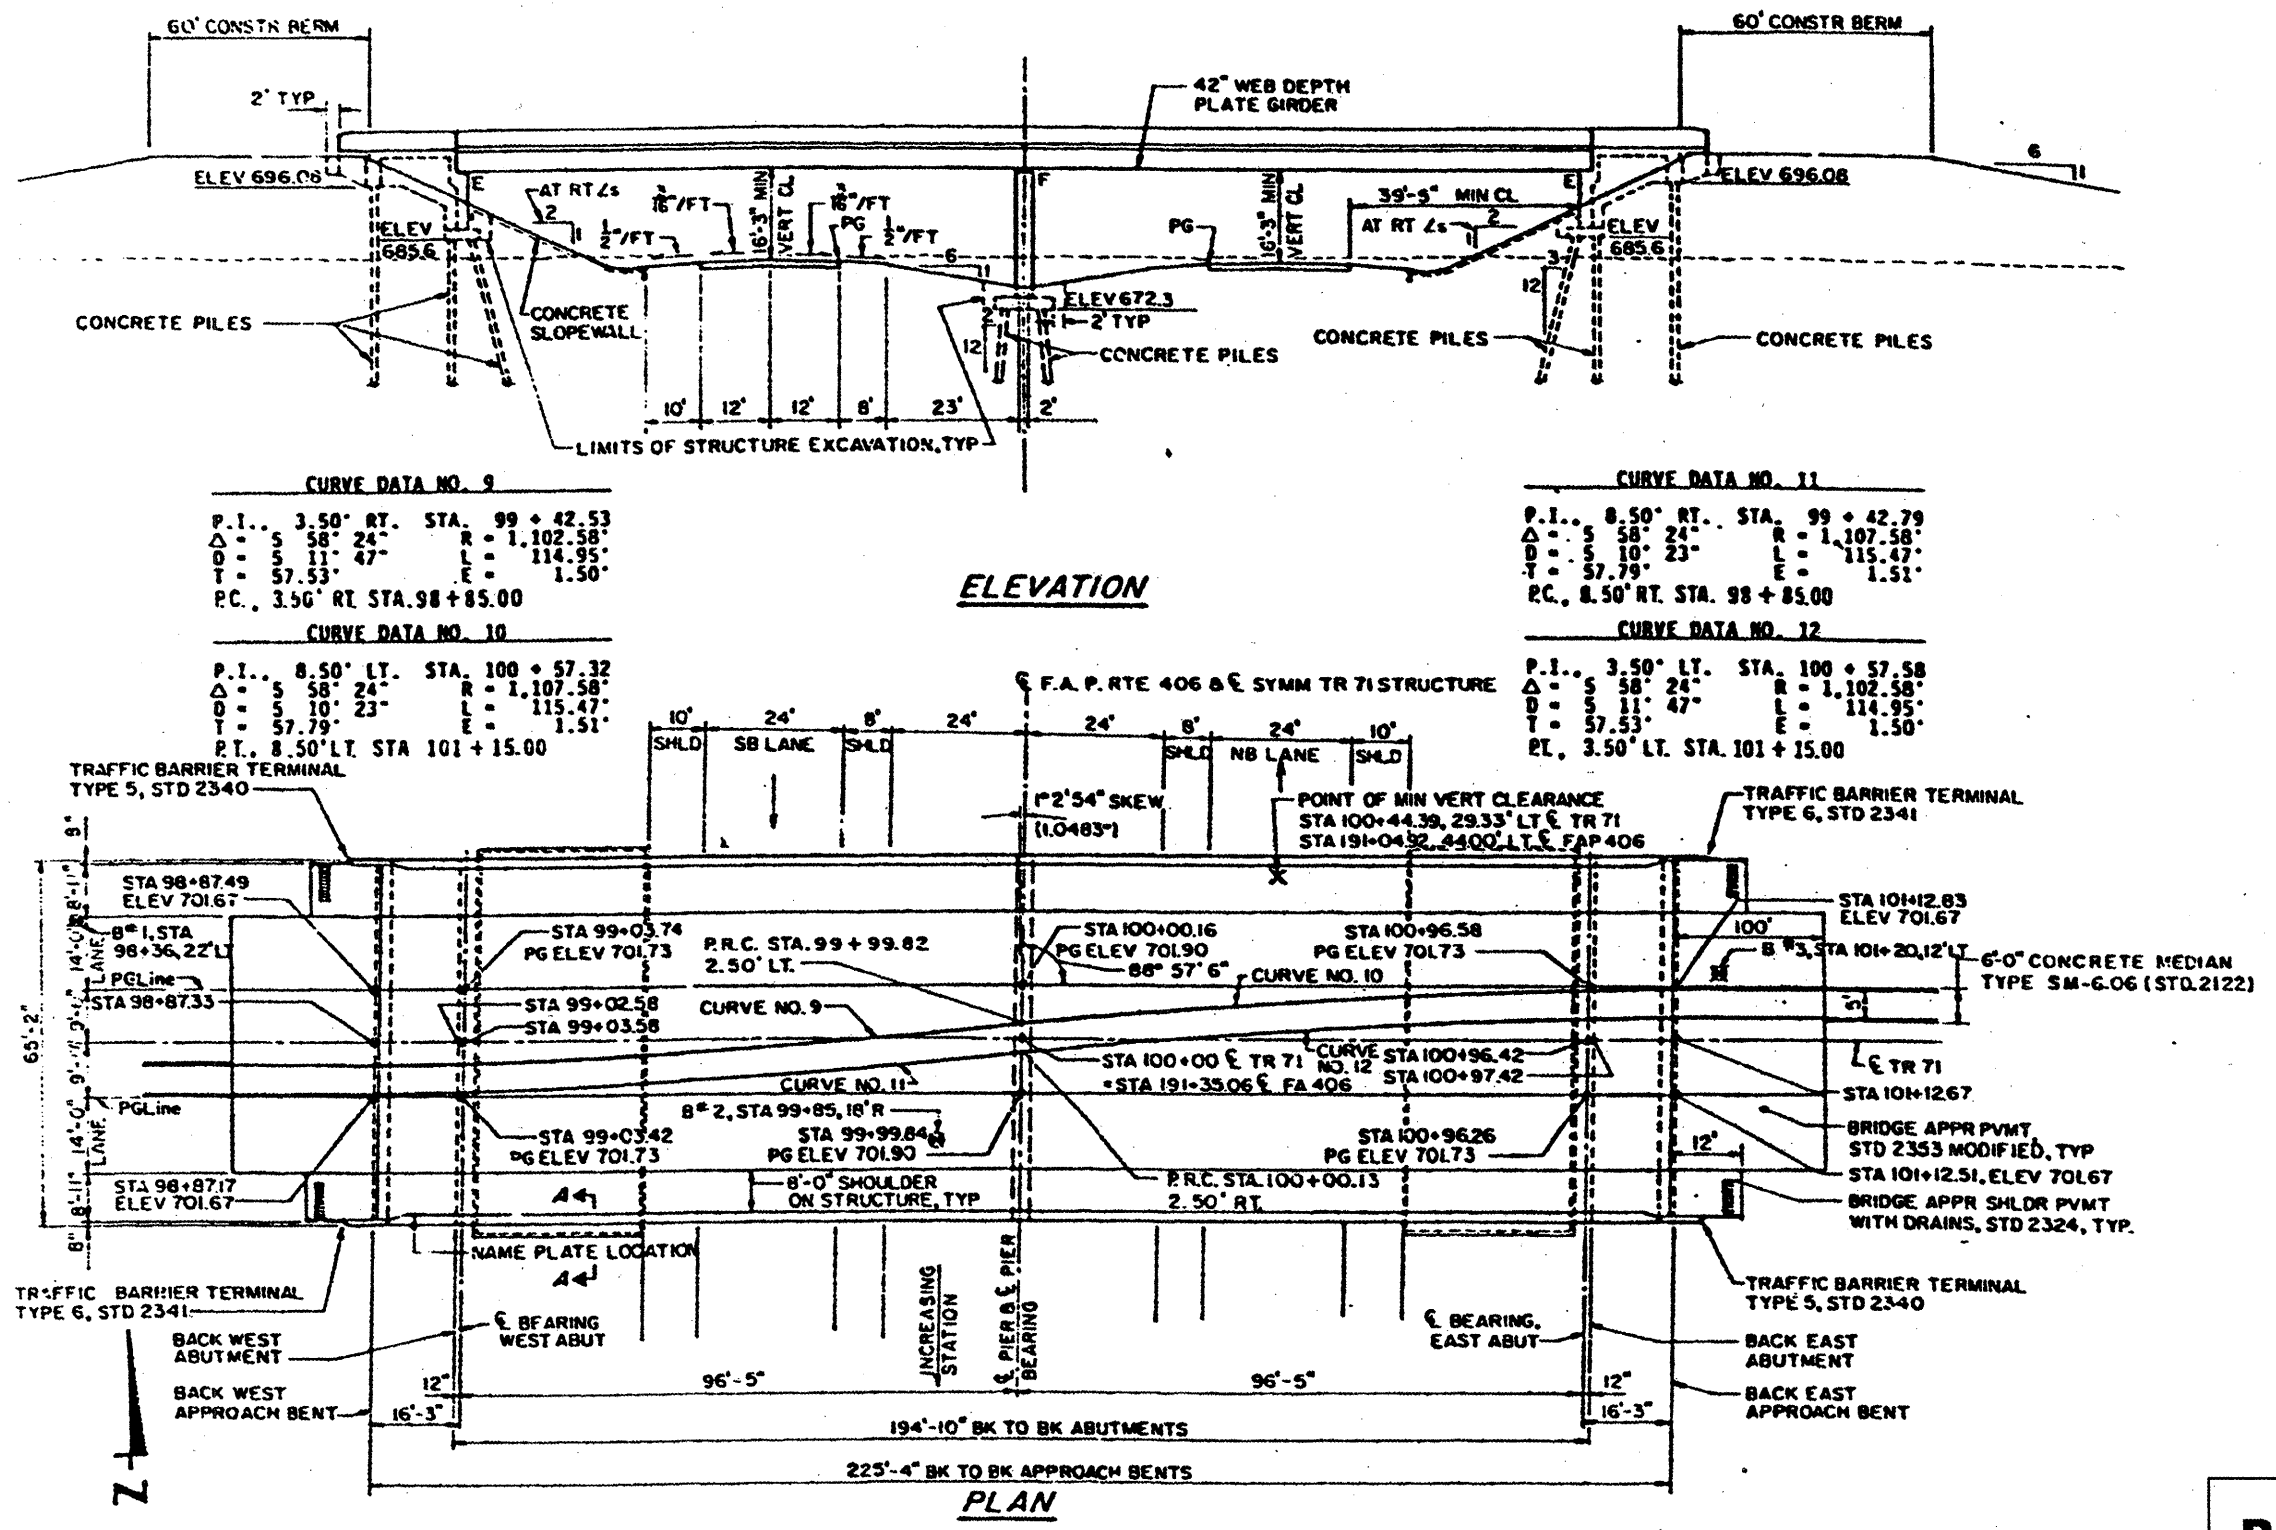

FOR INFORMATION ONLY - 090-0132

PLAN SHEETS