


DATE	
BY	
FINAL SURVEY	
PLOTTED	
TEMPLATE	
NOTE BOOK	
AREAS CHECKED	
NO.	

DATE	
BY	
ORIGINAL SURVEY	
PLOTTED	
TEMPLATE	
NOTE BOOK	
AREAS CHECKED	
NO.	

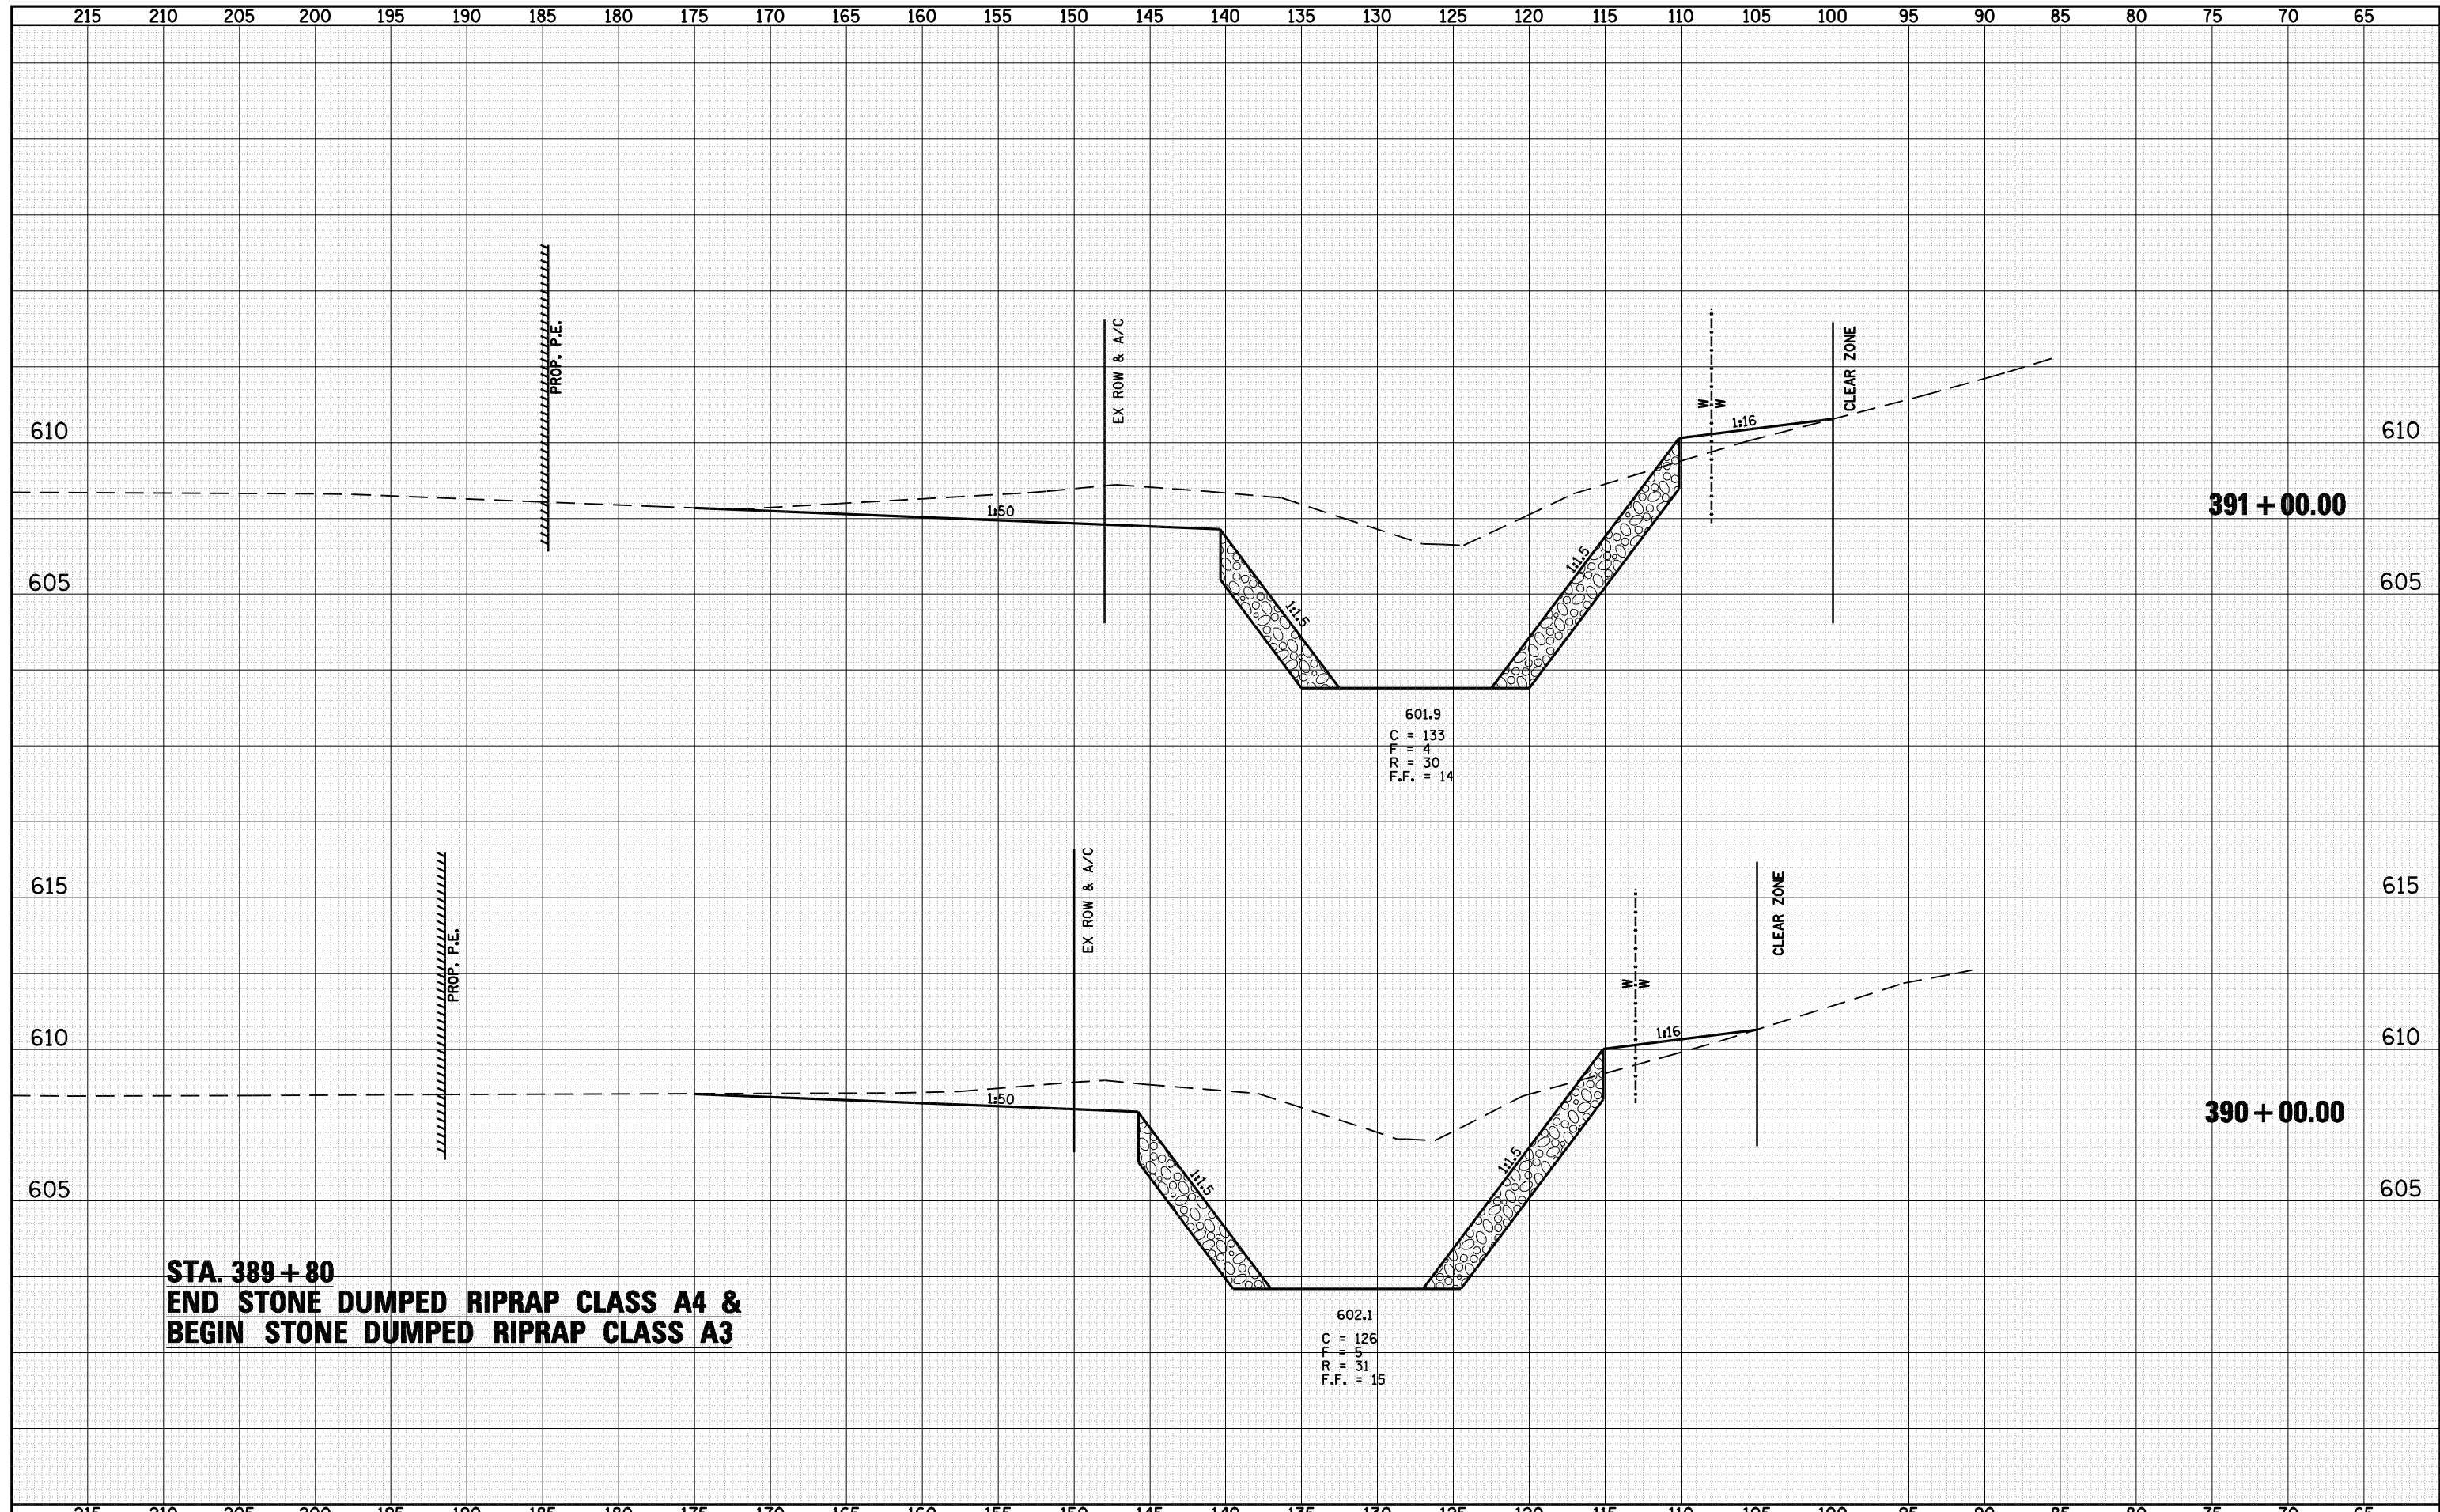

**STA. 389 + 80**  
**END STONE DUMPED RIPRAP CLASS A4 &**  
**BEGIN STONE DUMPED RIPRAP CLASS A3**