


SURVEYED
 PLOTTED
 AREA
 NO.

SURVEYED
 PLOTTED
 AREA
 NO.

F.A.U. RTE.	SECTION	COUNTY	TOTAL SHEETS	SHEET NO.
	97-00084-00-BR	DUPAGE	241	182
STA.		TO STA.		
FED. ROAD DIST. NO. 1		ILLINOIS FED. AID PROJECT		
CONTRACT NUMBER: 83908				

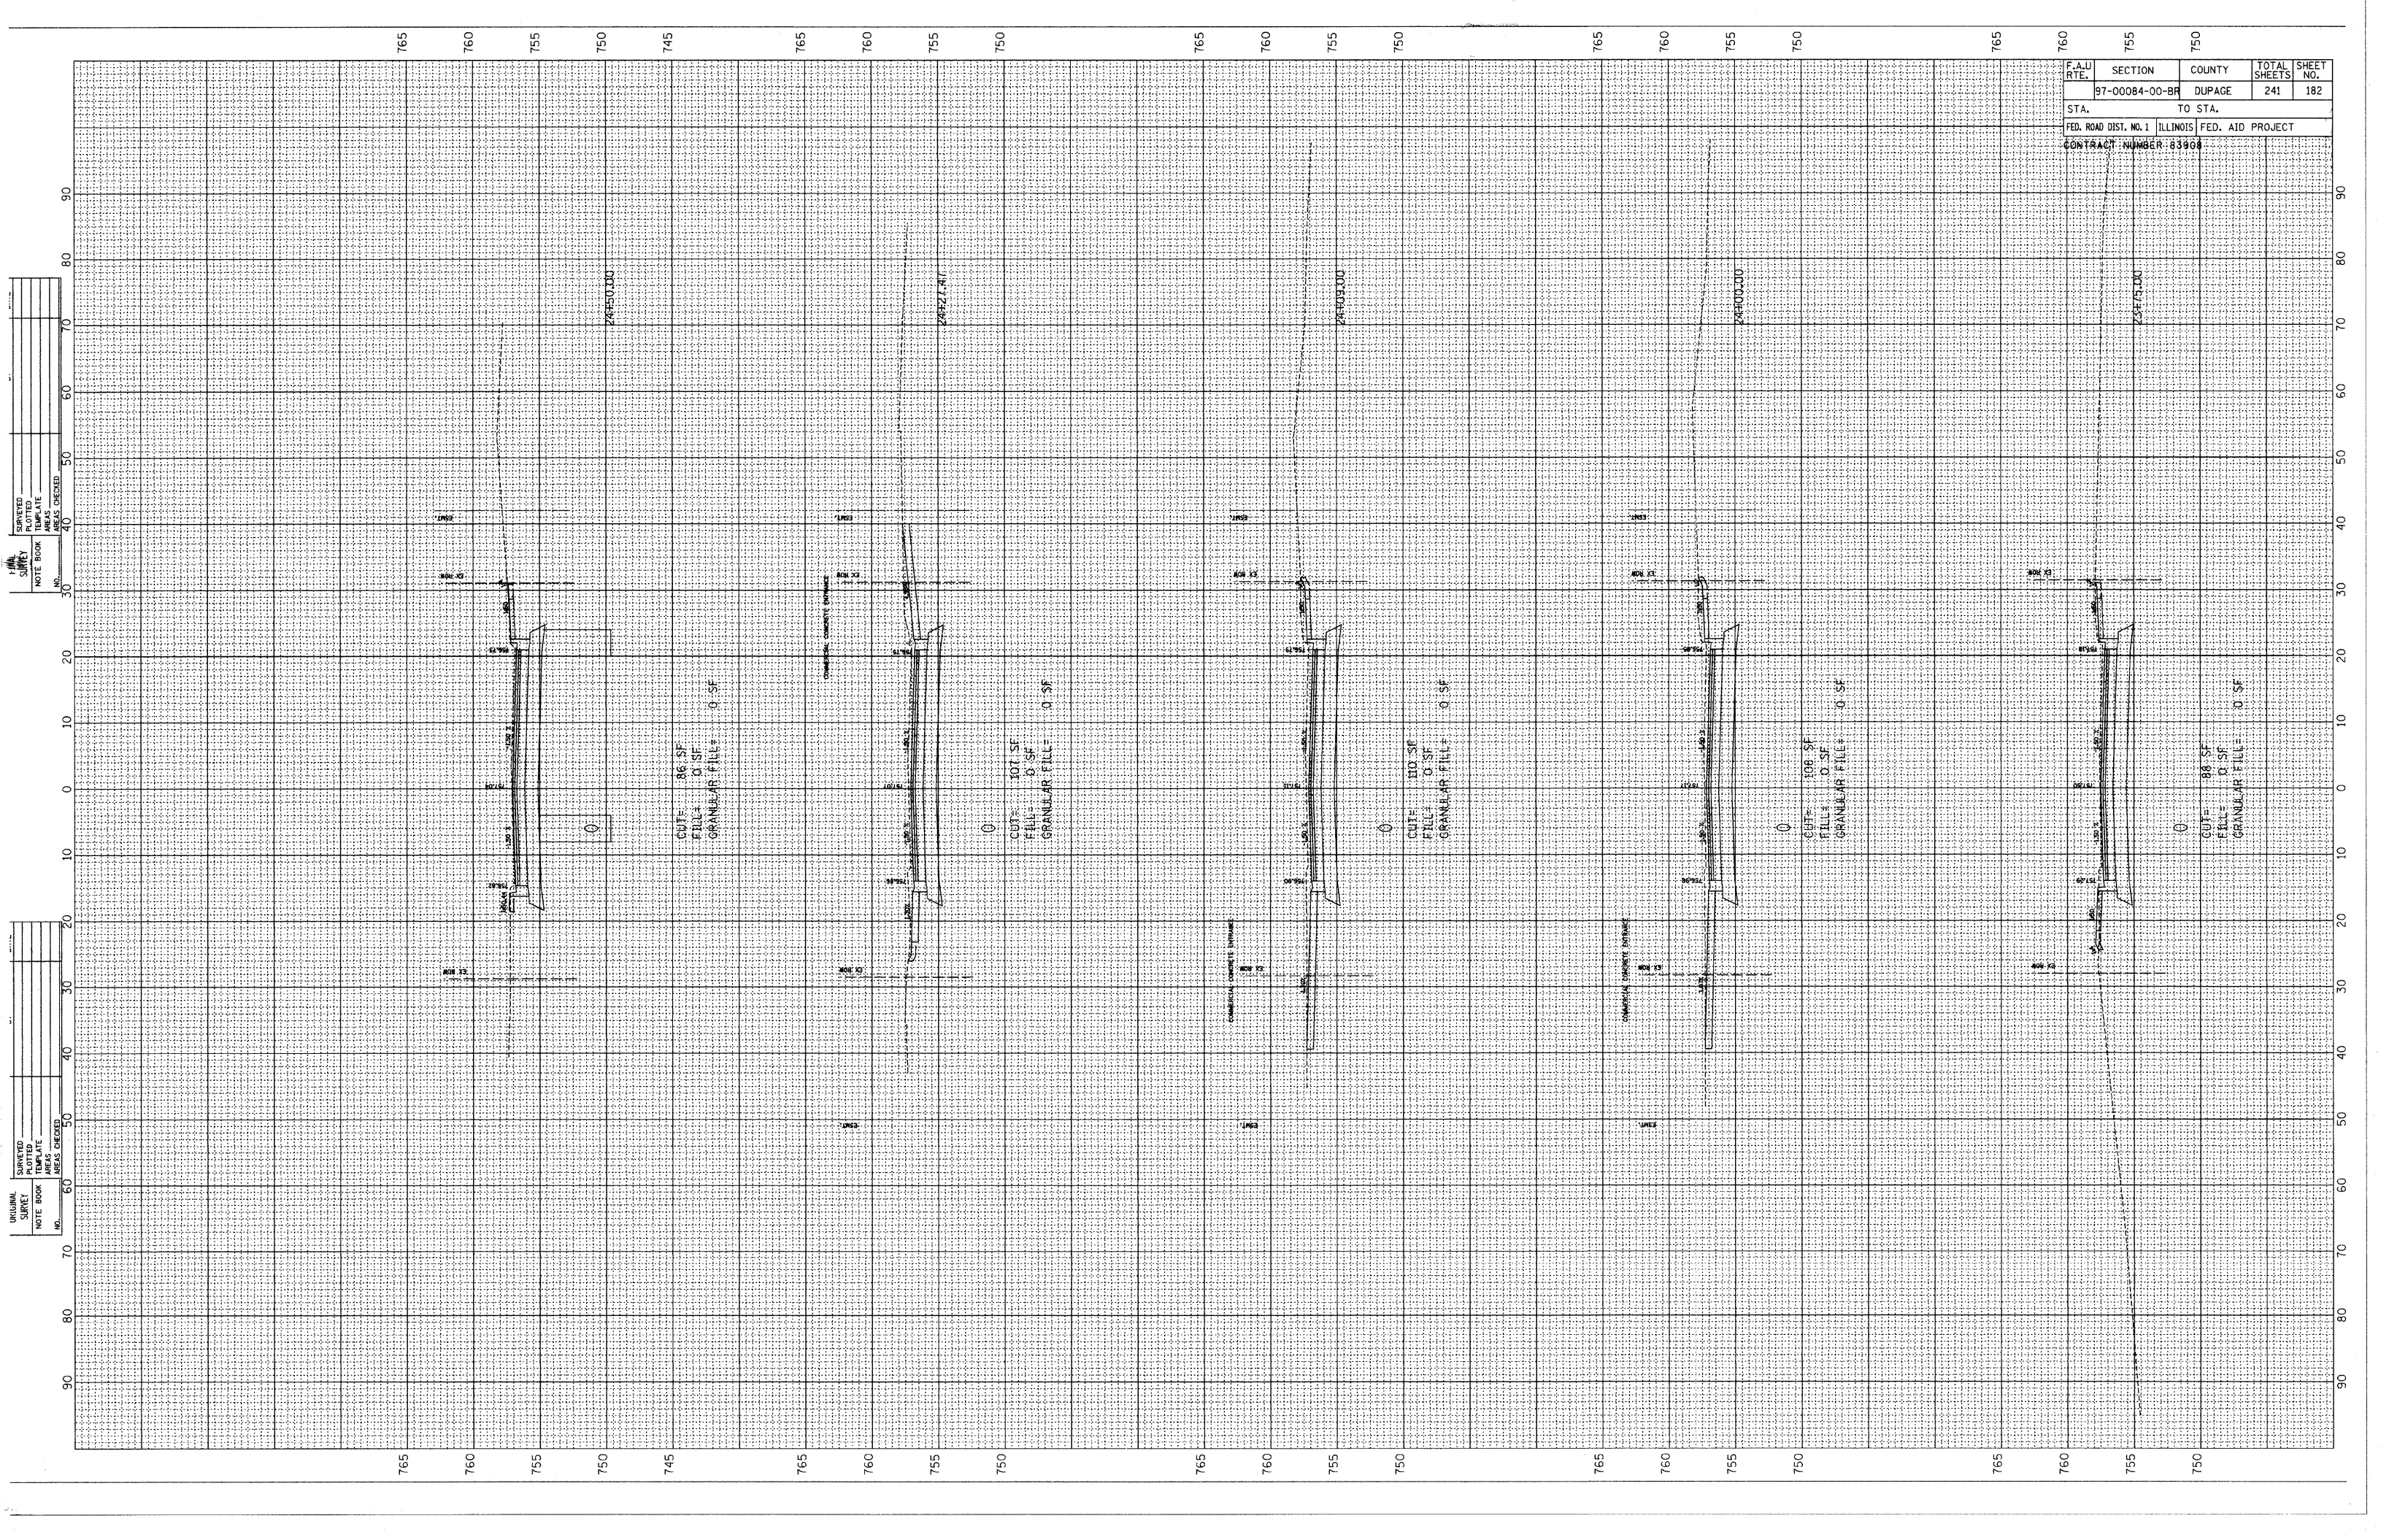

CUT= 86 SF
 FILL= 0 SF
 GRANULAR FILL= 0 SF

CUT= 107 SF
 FILL= 0 SF
 GRANULAR FILL= 0 SF

CUT= 110 SF
 FILL= 0 SF
 GRANULAR FILL= 0 SF

CUT= 108 SF
 FILL= 0 SF
 GRANULAR FILL= 0 SF

CUT= 88 SF
 FILL= 0 SF
 GRANULAR FILL= 0 SF