


ORIGINAL SURVEY
SURVEYED _____
PLOTTED _____
NOTE BOOK _____
NO. _____
AREAS CHECKED _____

ORIGINAL SURVEY
SURVEYED _____
PLOTTED _____
NOTE BOOK _____
NO. _____
AREAS CHECKED _____

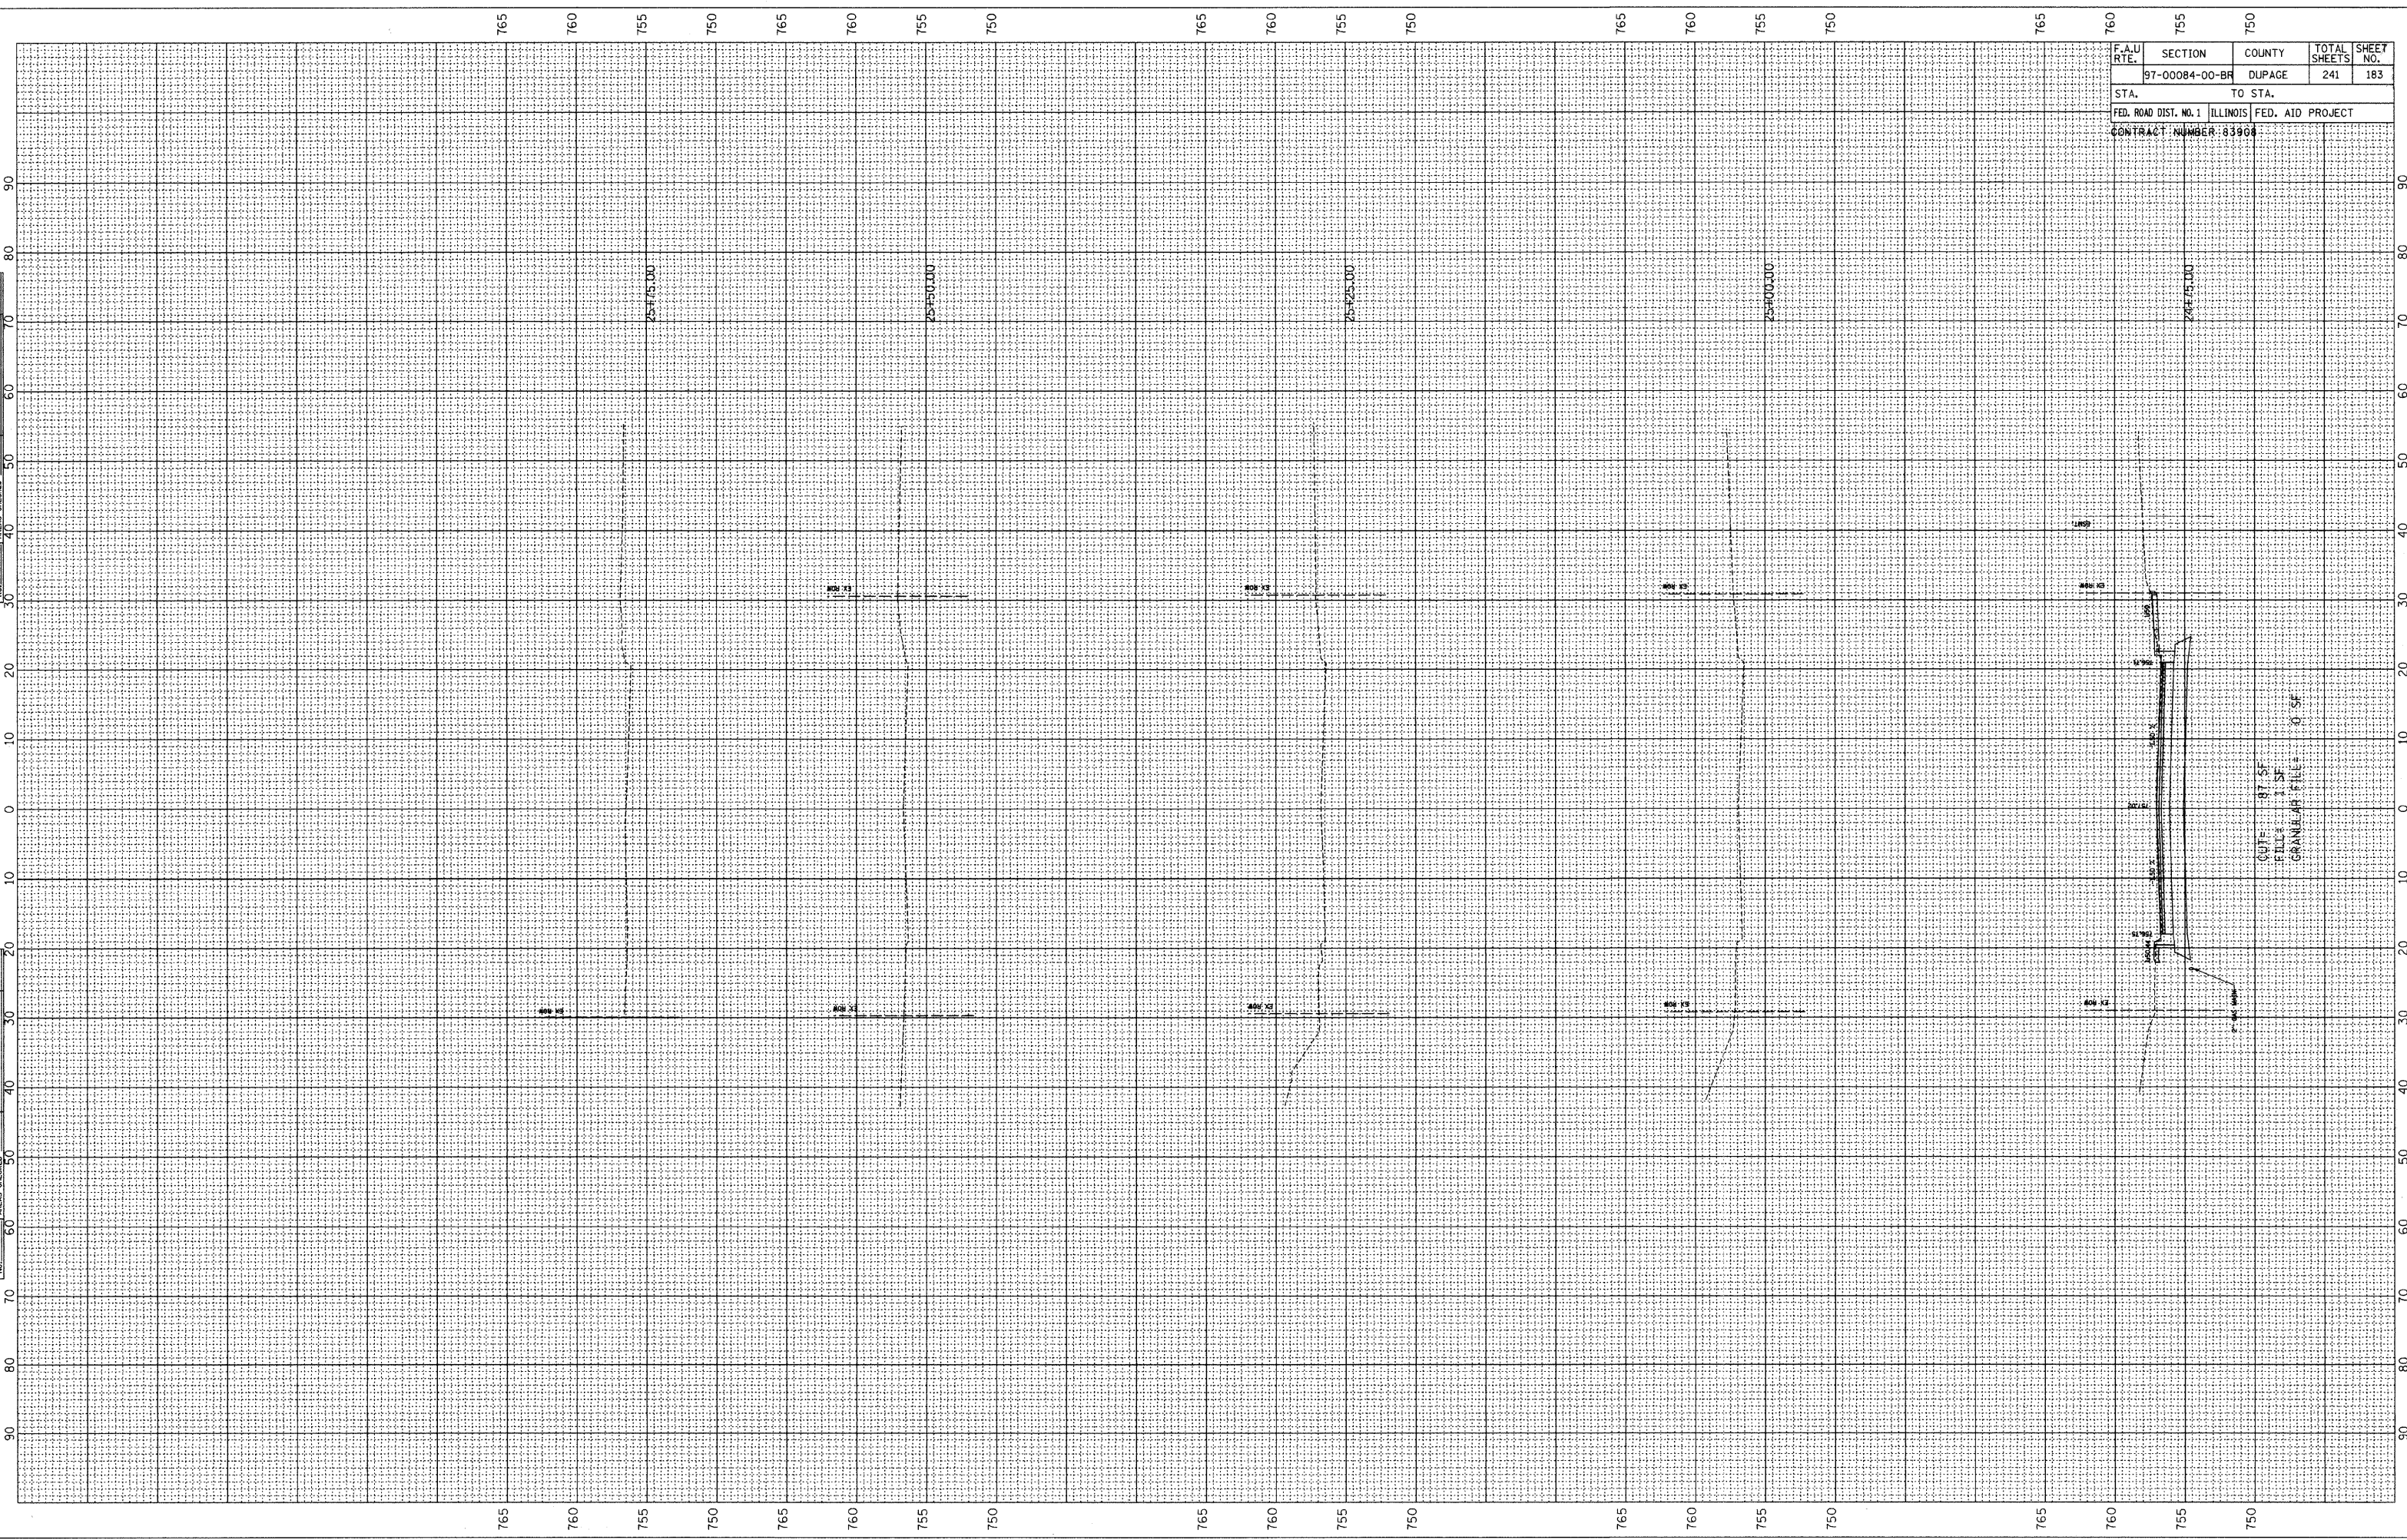

F.A.U. RTE.	SECTION	COUNTY	TOTAL SHEETS	SHEET NO.
97-00084-00-BB	DUPAGE	ILLINOIS	241	183
STA.		TO STA.		
FED. ROAD DIST. NO. 1		FED. AID PROJECT		
CONTRACT NUMBER: 83908				