


F.A.U. RTE.	SECTION	COUNTY	TOTAL SHEETS	SHEET NO.
1432	97-00084-00-BR	DUPAGE	241	194
STA.		TO STA.		
FED. ROAD DIST. NO. 1		ILLINOIS FED. AID PROJECT		
CONTRACT NUMBER: 93908				

SURVEYED	PLOTTED	TEMPLATE	AREAS CHECKED
NO.	NO.	NO.	NO.

SURVEYED	PLOTTED	TEMPLATE	AREAS CHECKED
NO.	NO.	NO.	NO.

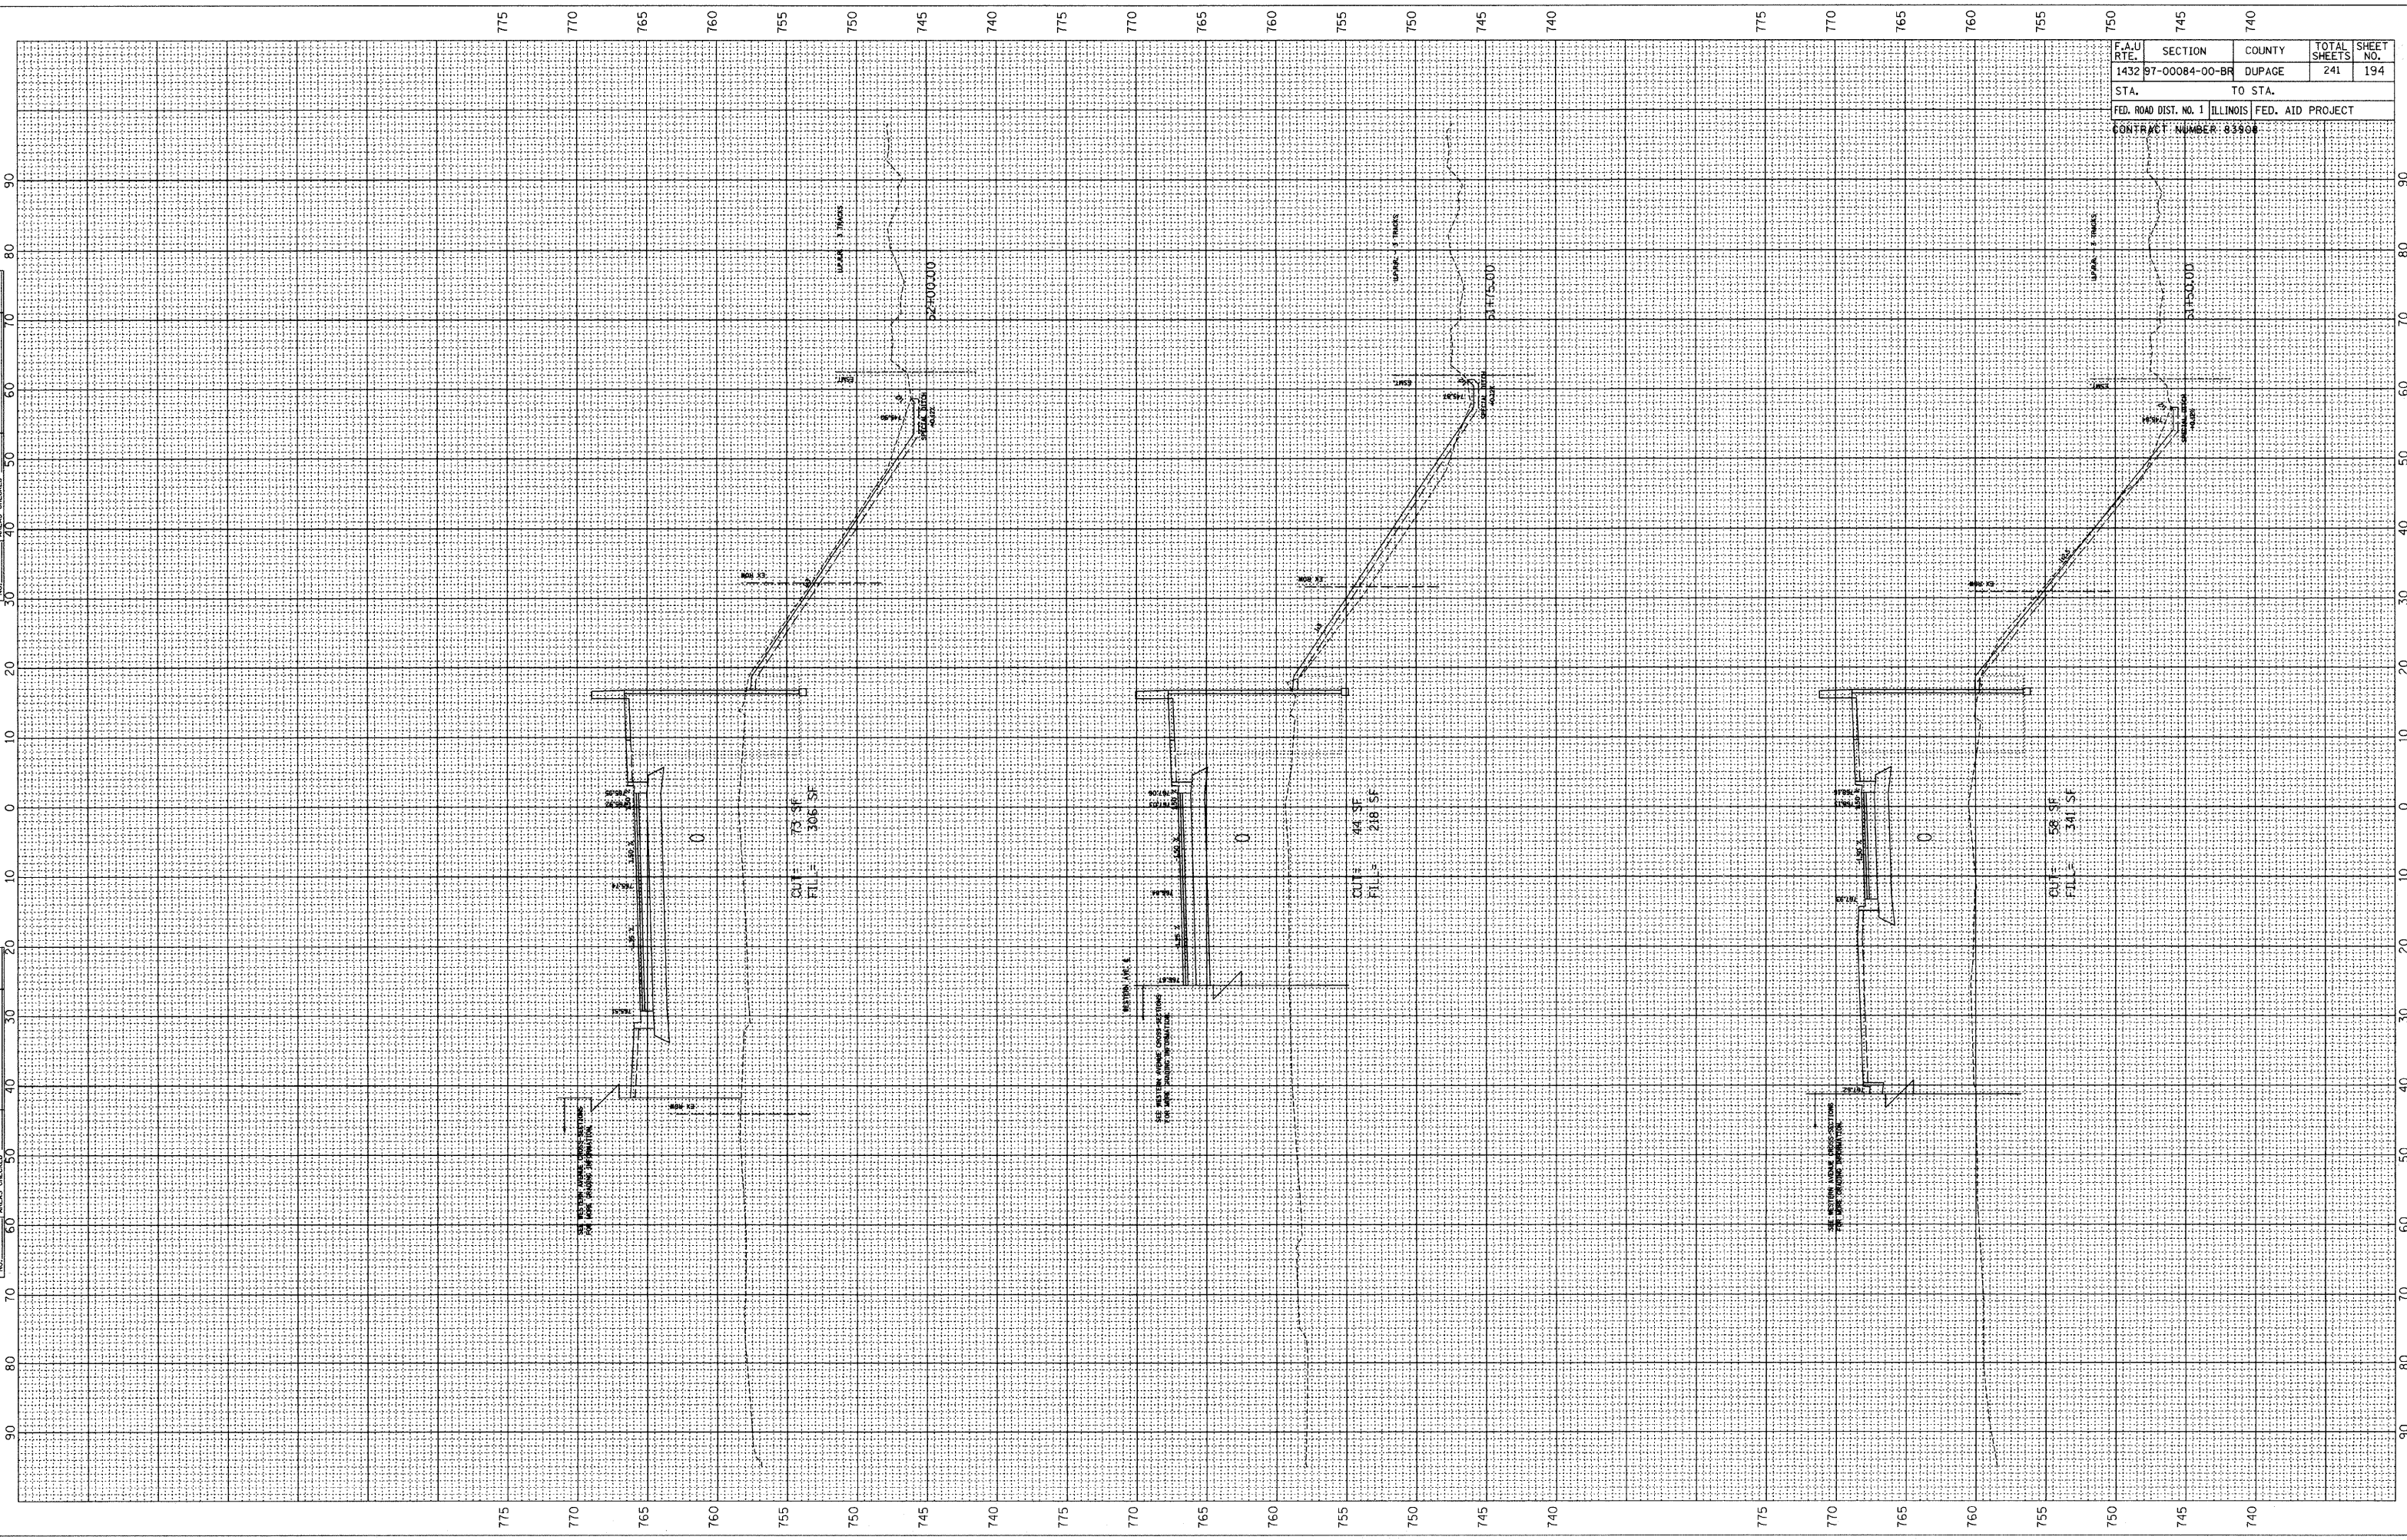

FRONT STREET