


F.A.U. RTE.	SECTION	COUNTY	TOTAL SHEETS	SHEET NO.
1432	97-00084-00-BR	DUPAGE	241	210
STA.		TO STA.		
FED. ROAD DIST. NO. 1		ILLINOIS FED. AID PROJECT		
CONTRACT NUMBER 83908				

ORIGINAL SURVEY	SURVEYED	PLOTTED	REPLATE	AREAS CHECKED
NO.				

ORIGINAL SURVEY	SURVEYED	PLOTTED	REPLATE	AREAS CHECKED
NO.				

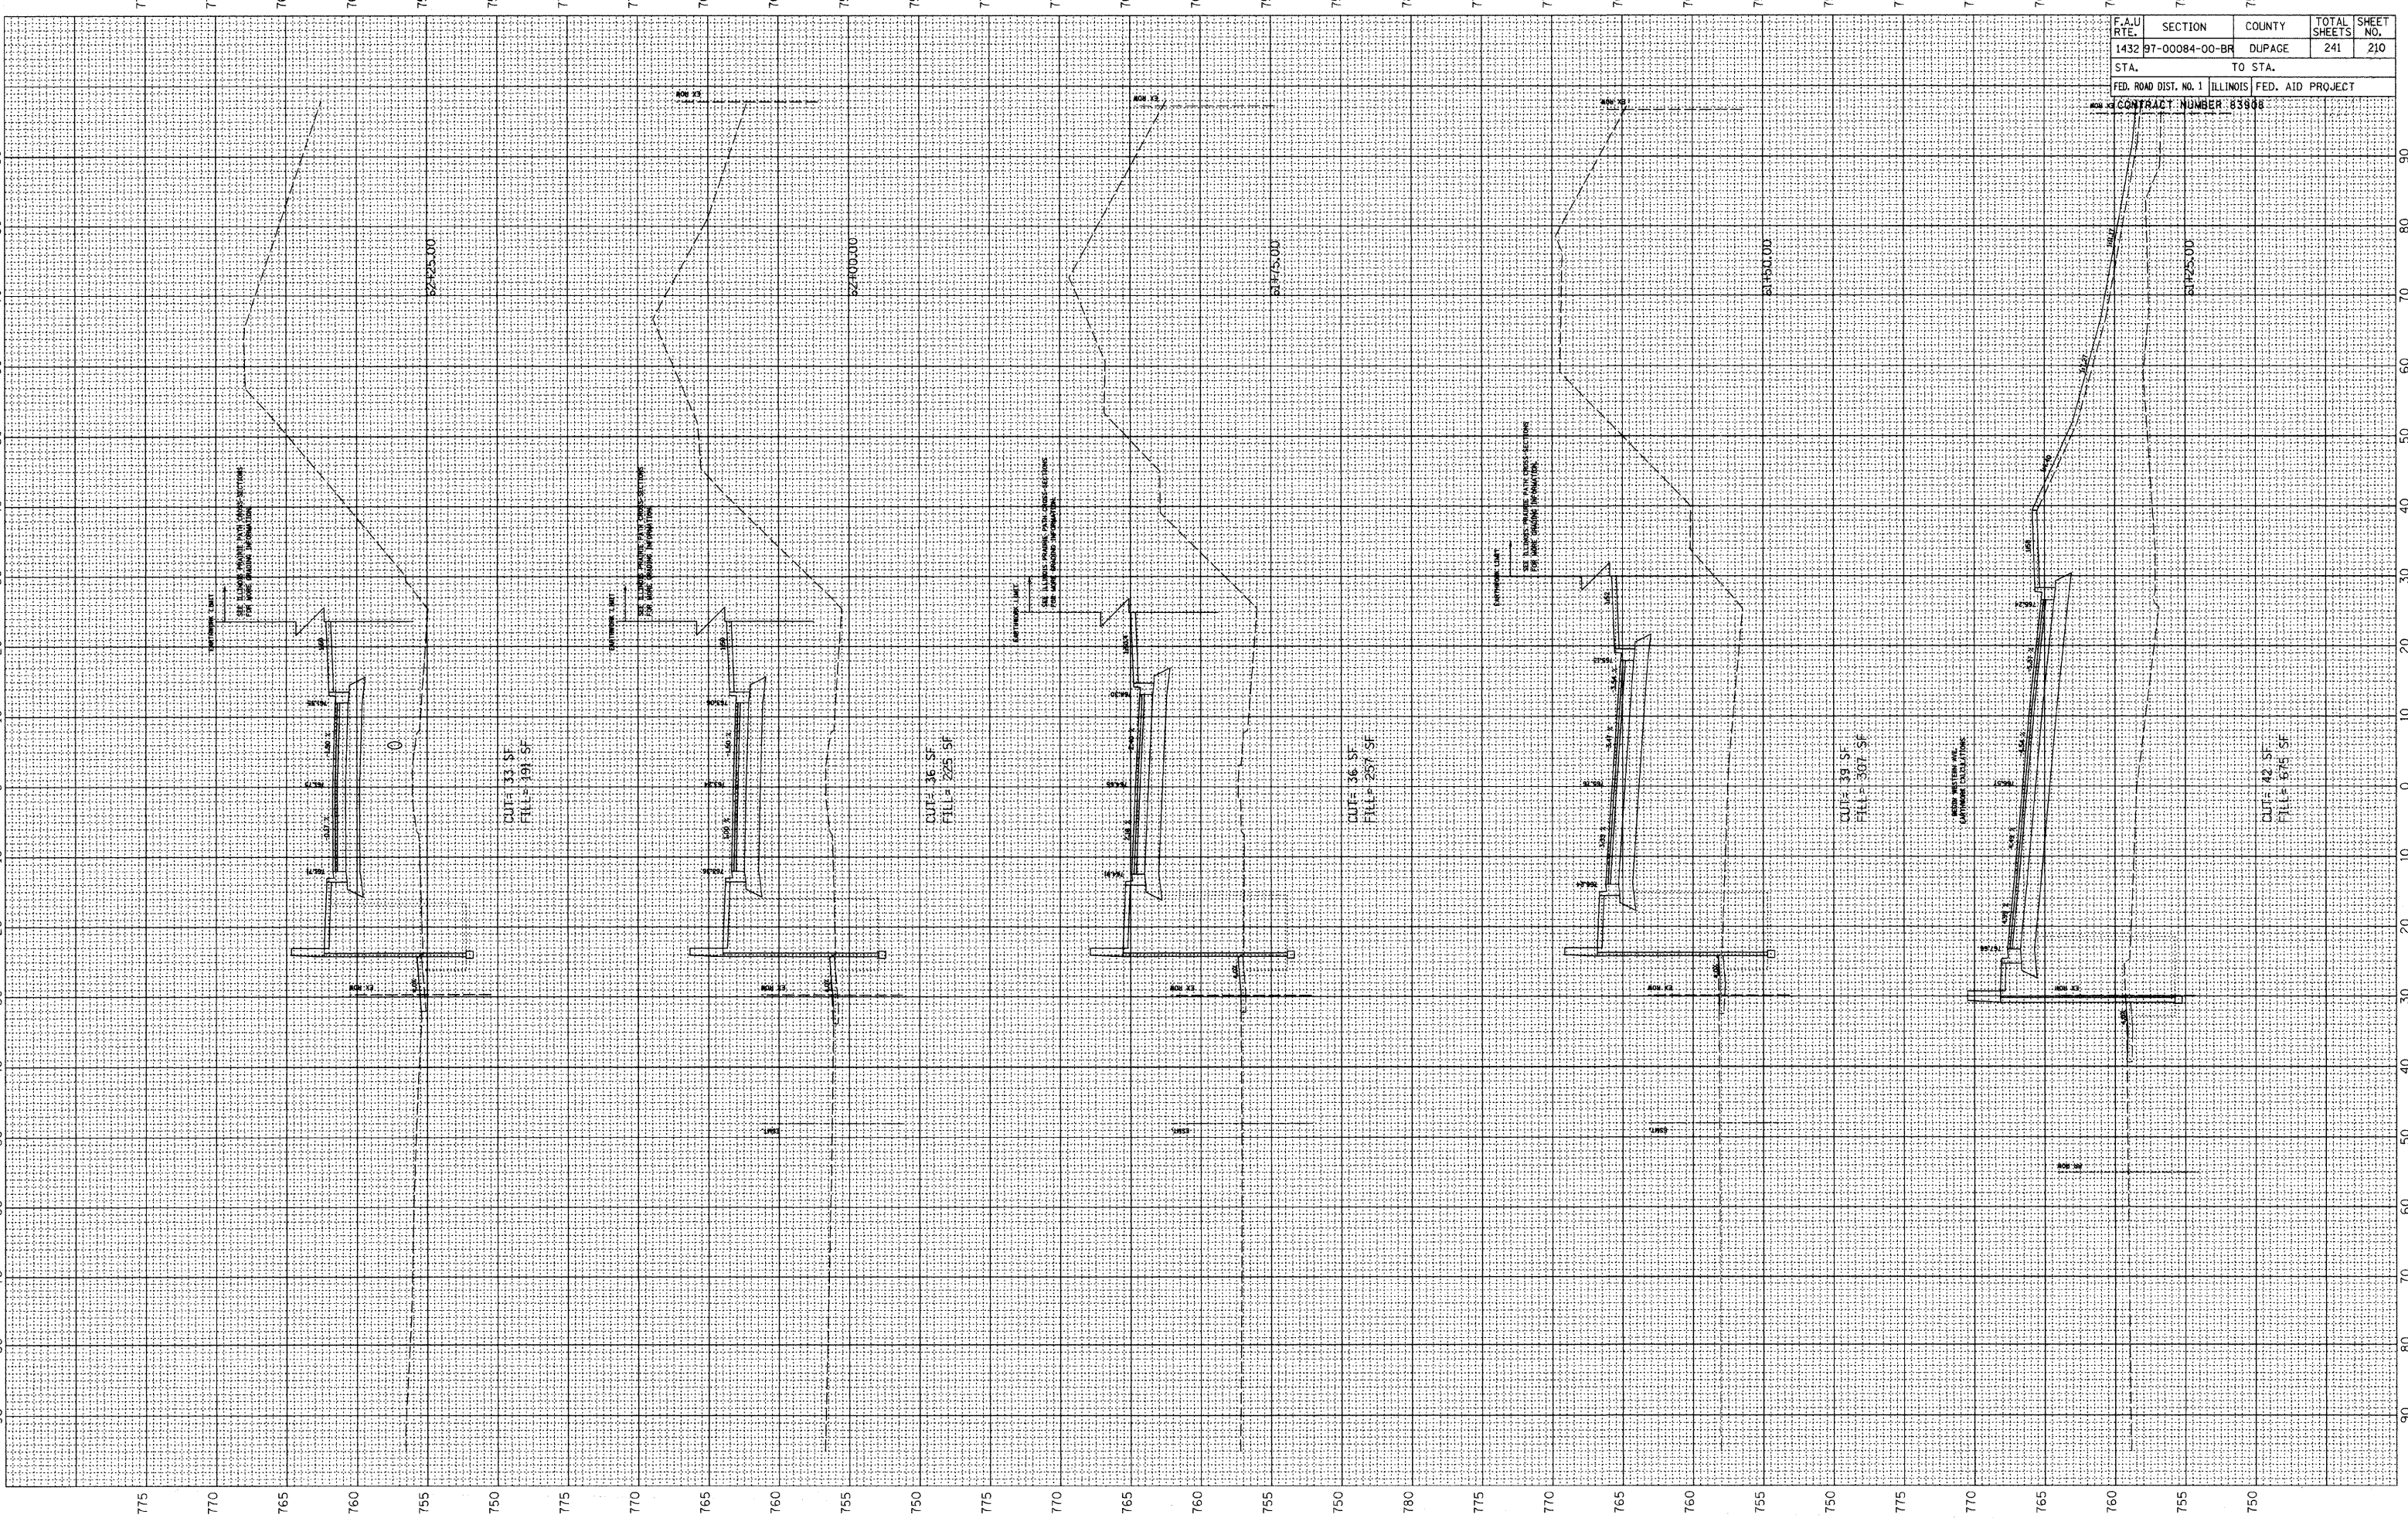

WESTERN AVENUE