


F.A.U. RTE.	SECTION	COUNTY	TOTAL SHEETS	SHEET NO.
1432	97-00084-00-BF	DUPAGE	241	213
STA.		TO STA.		
FED. ROAD DIST. NO. 1		ILLINOIS FED. AID PROJECT		
CONTRACT NUMBER: 83808				

FINAL SURVEY	SURVEYED
NOTE BOOK	PLOTTED
NO.	TEMPLATE
	AREAS CHECKED

ORIGINAL SURVEY	SURVEYED
NOTE BOOK	PLOTTED
NO.	TEMPLATE
	AREAS CHECKED

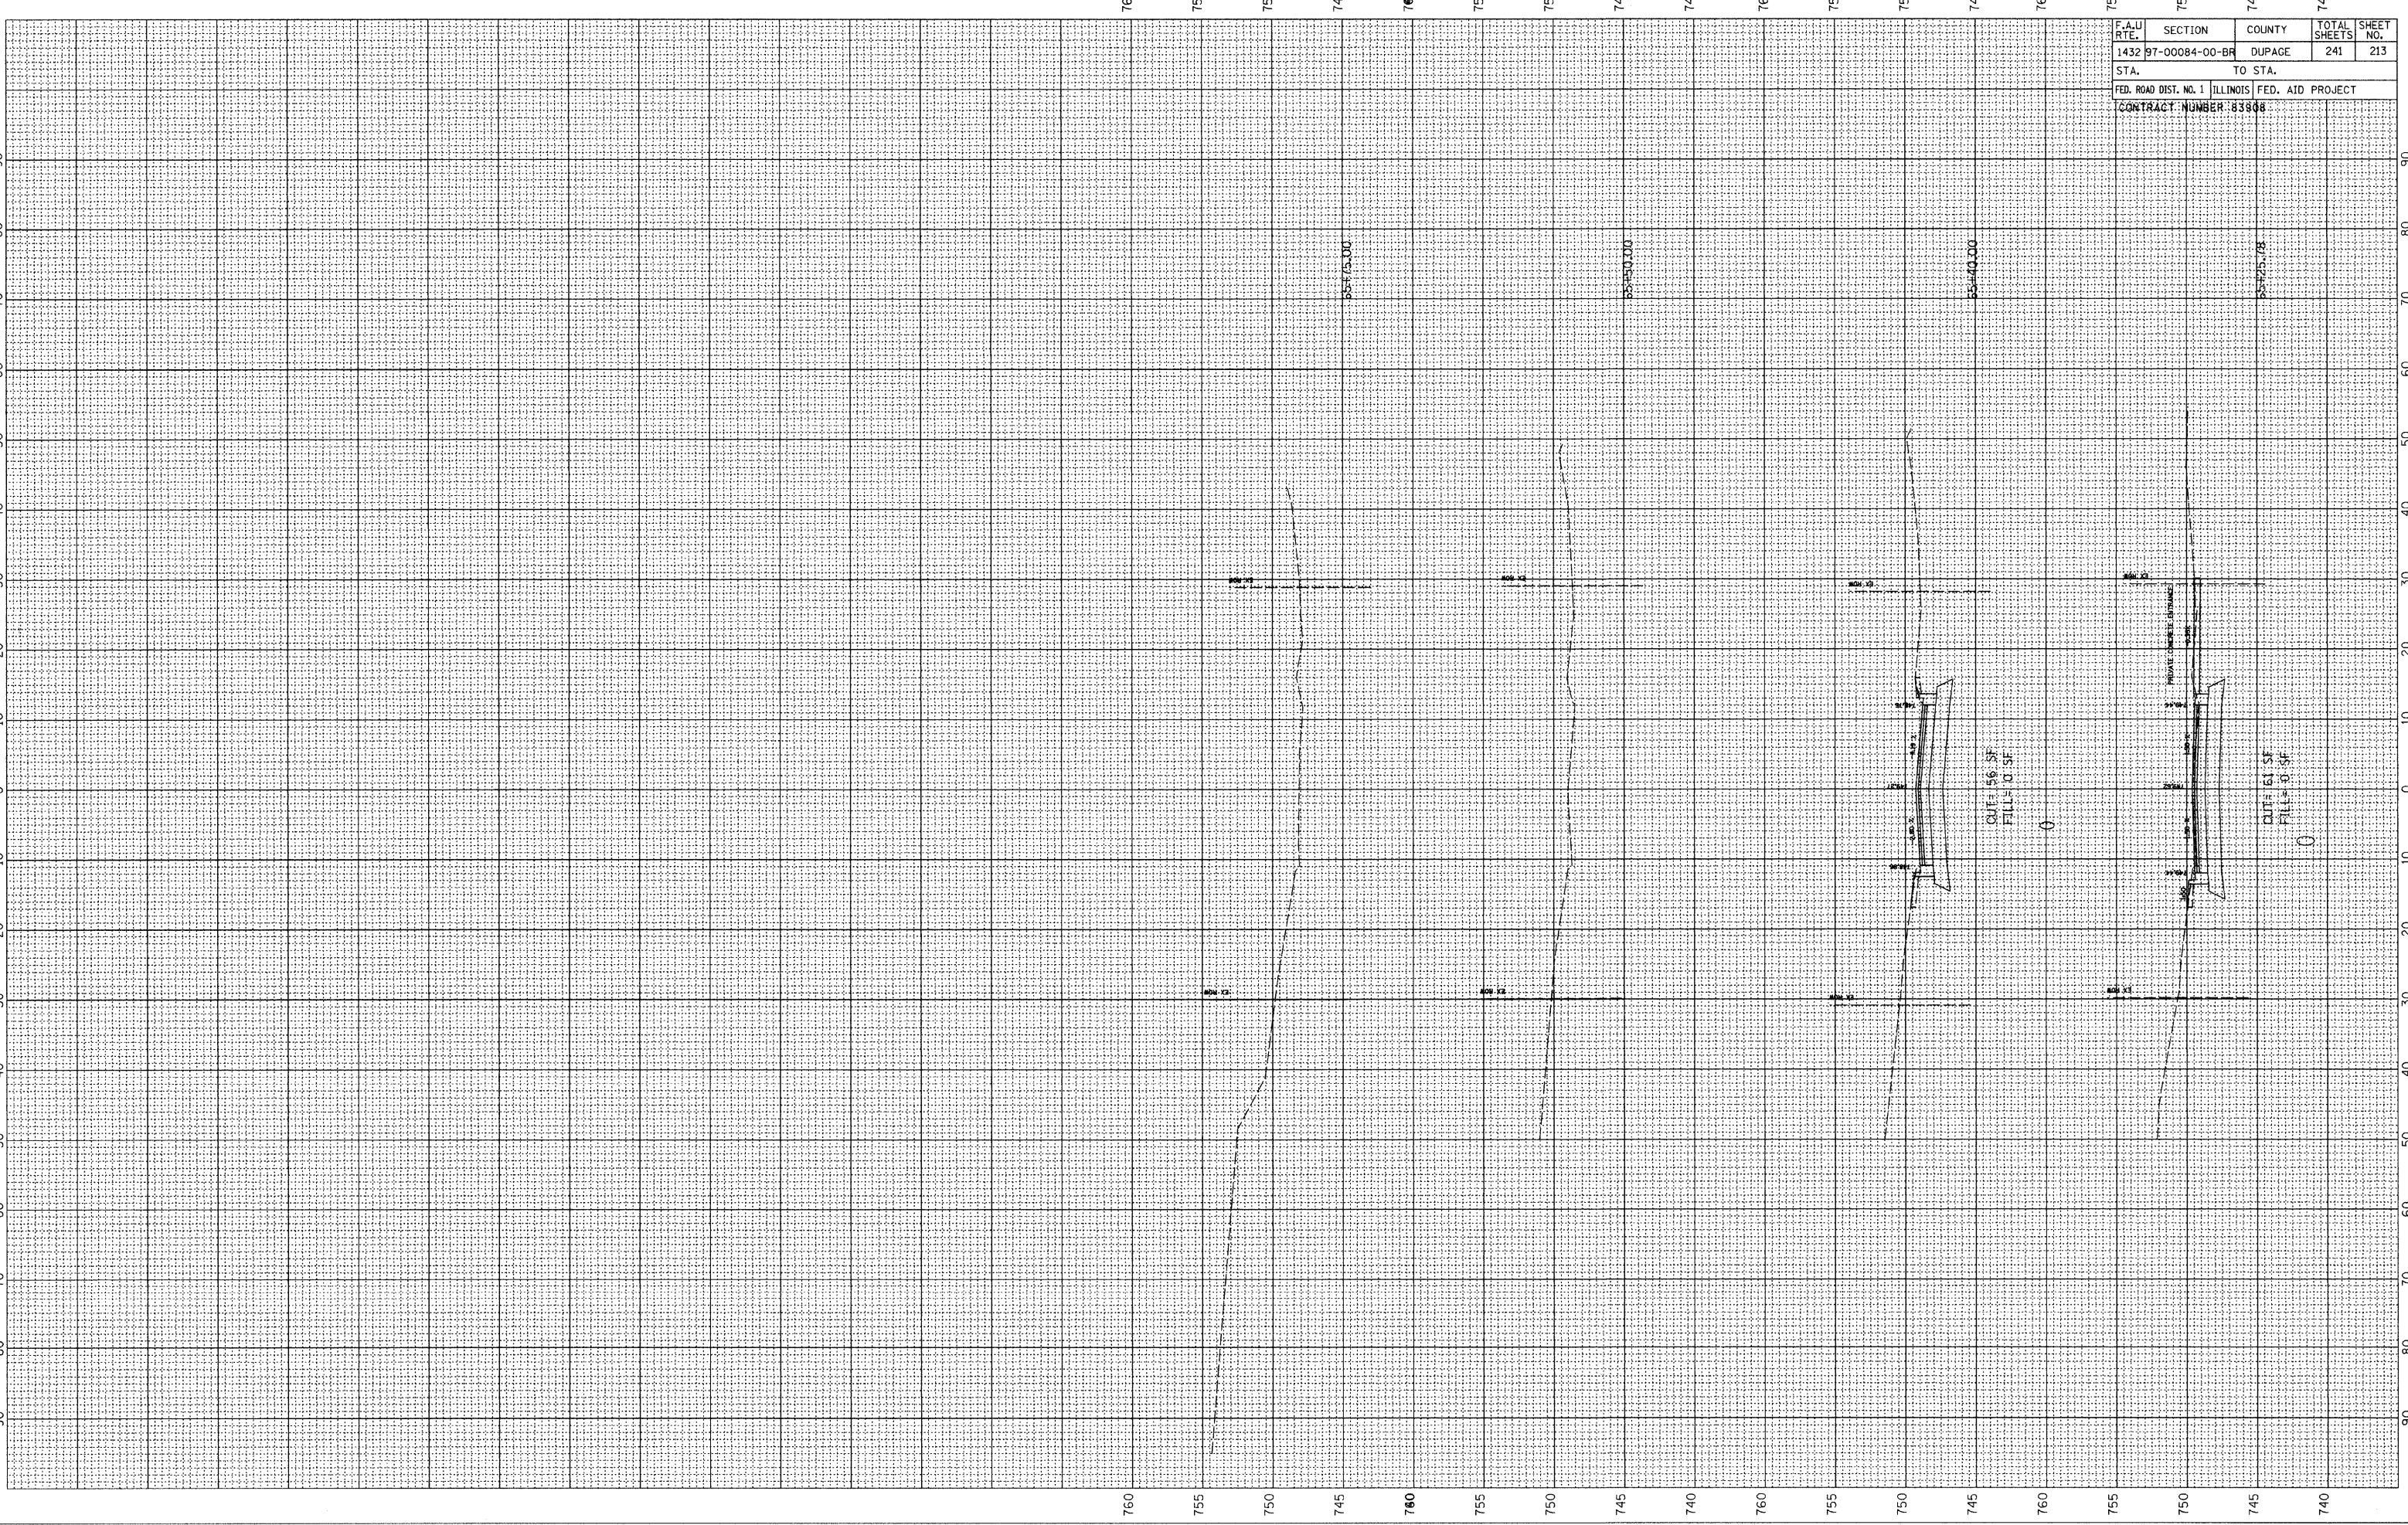

WESTERN AVENUE