



C, W & V No. 2 and Streator
 Fuel Reclamation Project
 AML-GLsE-0705
 La Salle County

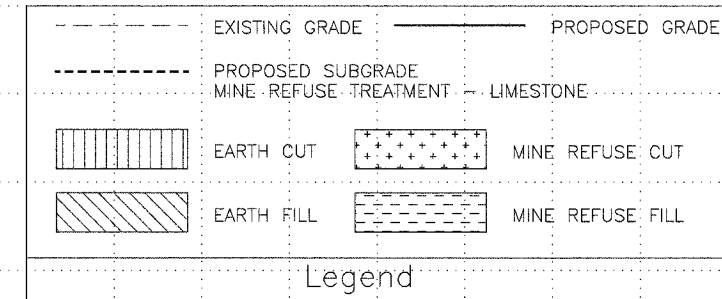

EARTH CUT= 3,931 S.F.
 EARTH FILL= 1,398 S.F.
 MINE REFUSE CUT= 4,023 S.F.
 MINE REFUSE FILL= 40 S.F.

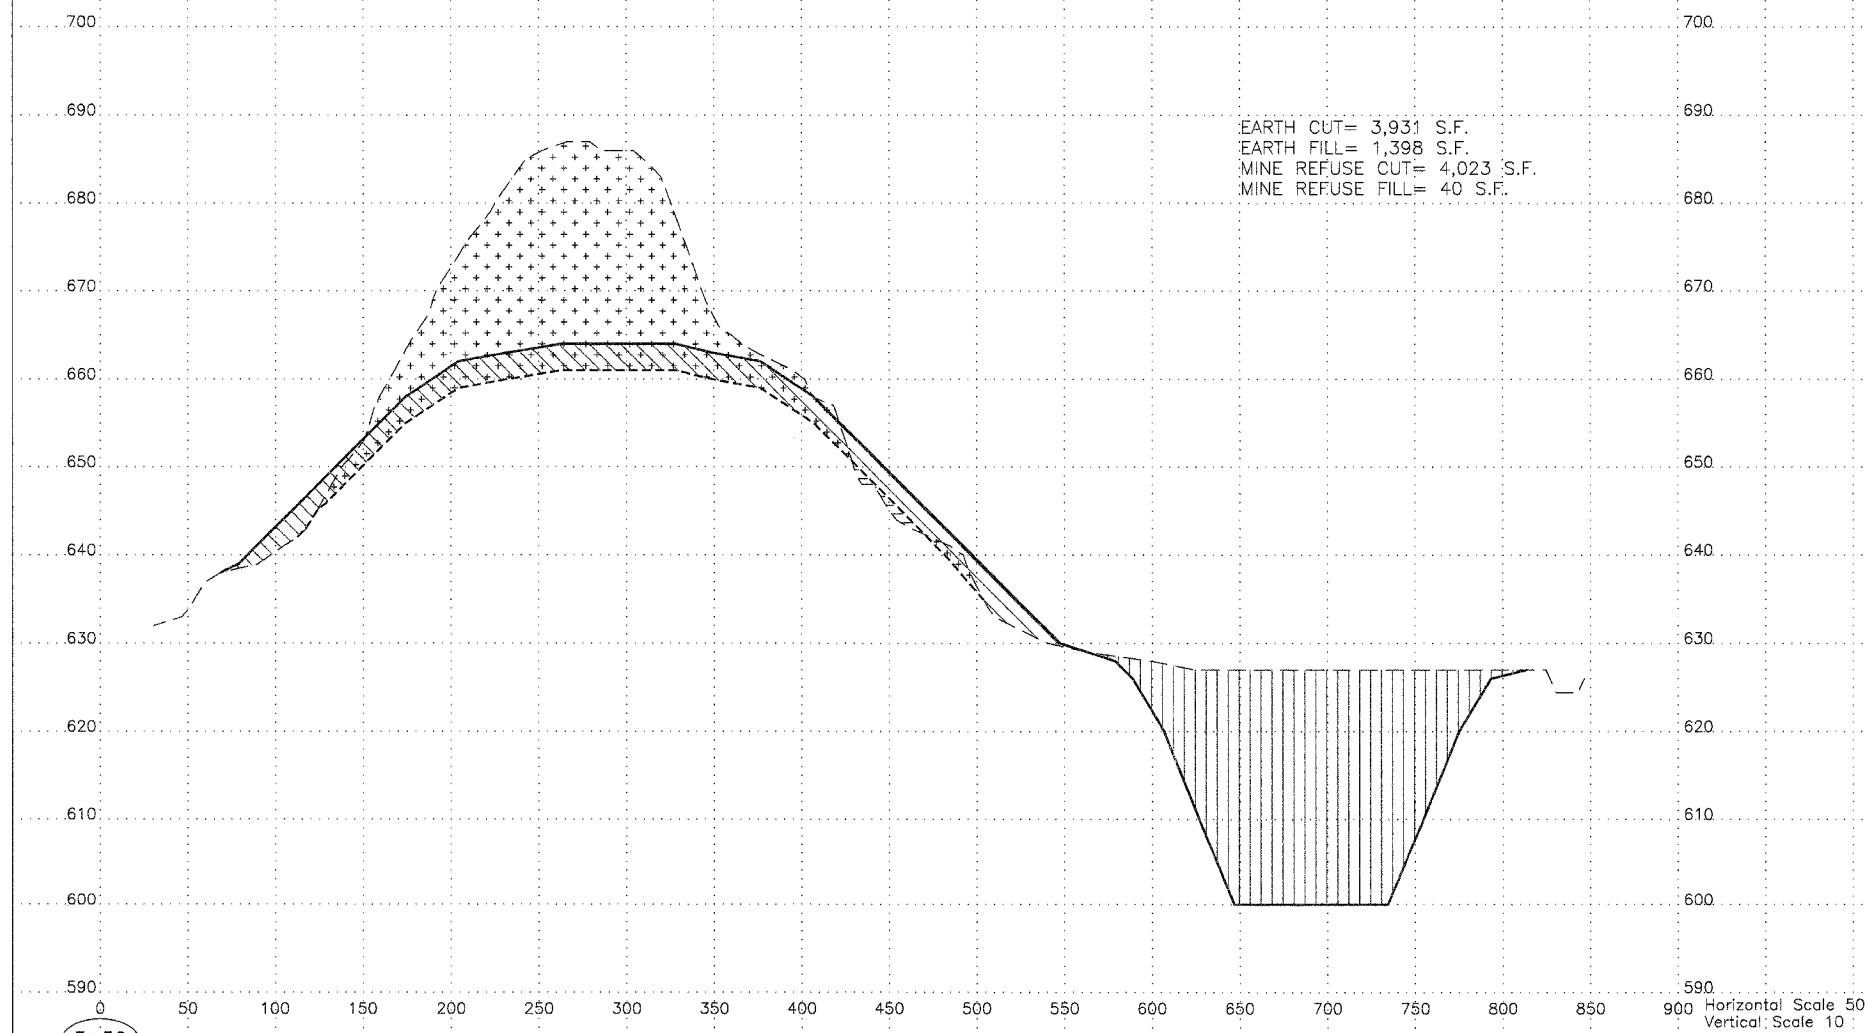

3+50

Horizontal Scale 50
 Vertical Scale 10