


PROFILE SURVEYED  
 DATE CHECKED  
 GRADES CHECKED  
 B.M. NOTED  
 STRUCTURE NOTATIONS BRND  
 NO.



| F.A.I. RTE.                                      | SECTION     | COUNTY | TOTAL SHEETS              | SHEET NO. |
|--|-------------|--------|---------------------------|-----------|
| 90/94  | 2005-070 LS | COOK   | 65                        | 52        |
| STA. 2308+17 (NB I-94) TO STA. 2316+90 (NB I-94) |             |        |                           |           |
| STA. 1308+46 (SB I-94) TO STA. 1318+61 (SB I-94) |             |        |                           |           |
| FED. ROAD DIST. NO.                              |             |        | ILLINOIS FED. AID PROJECT |           |

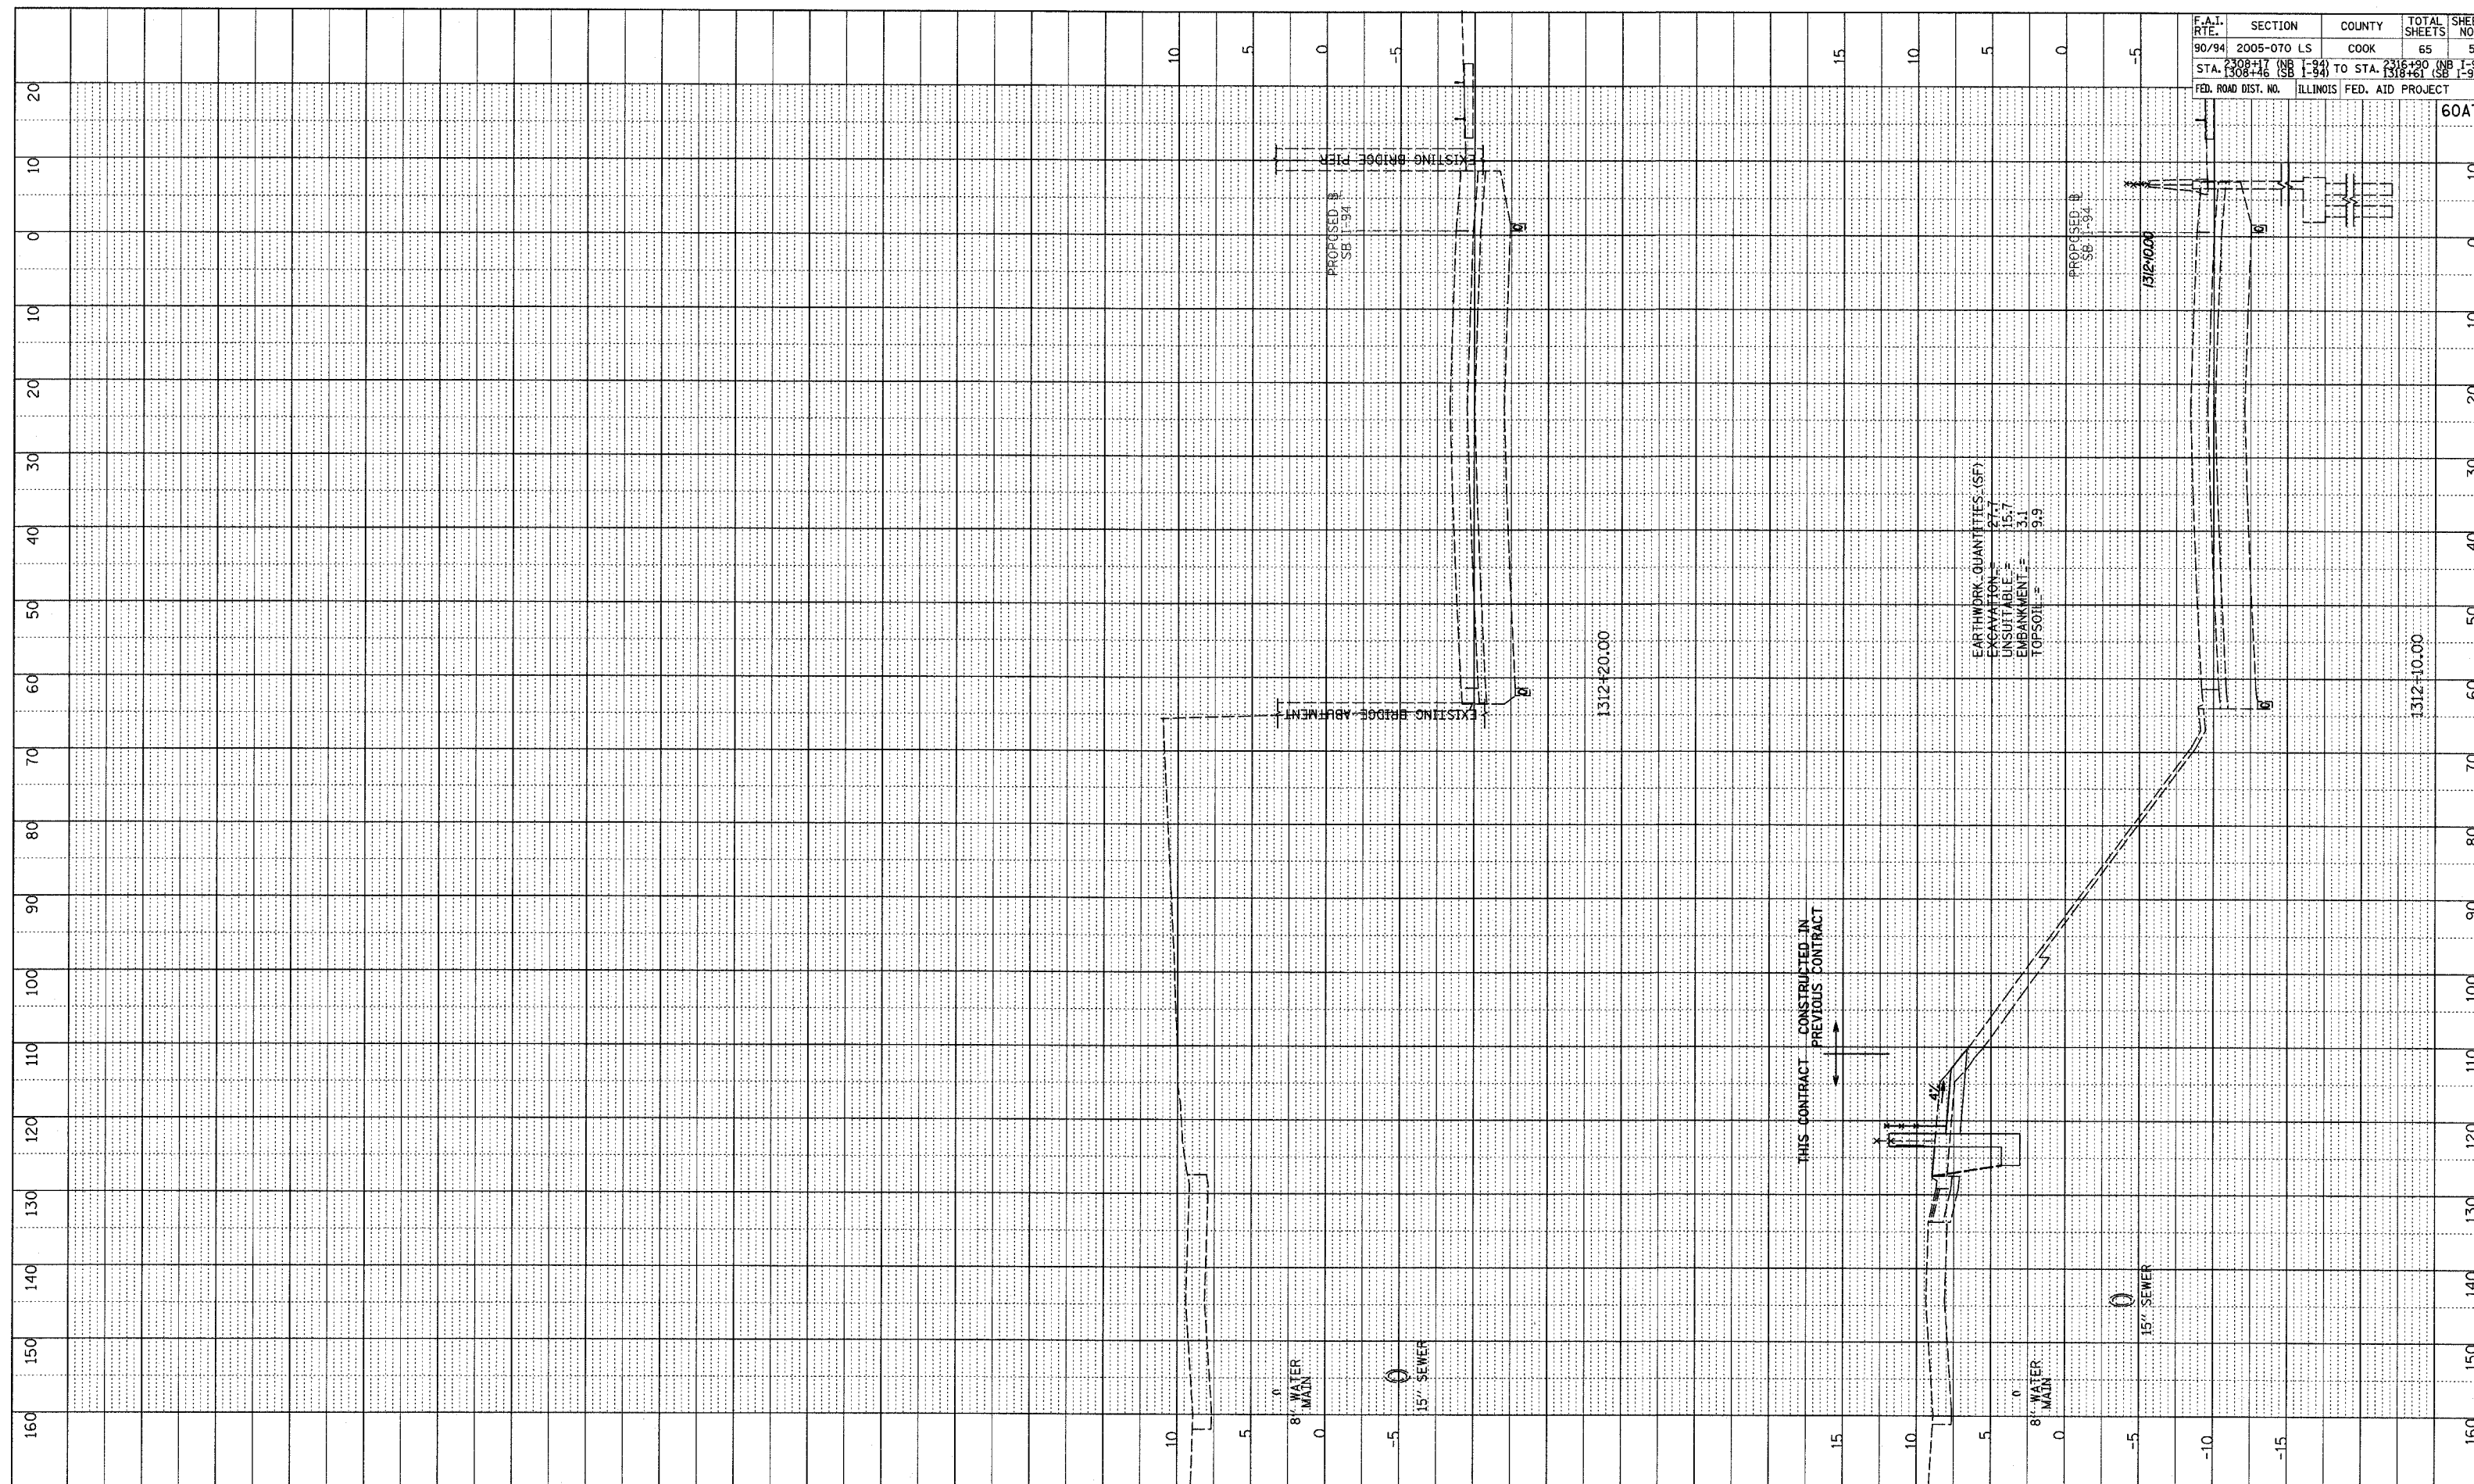

EARTHWORK QUANTITIES (SF)  
 EXCAVATION = 27.7  
 UNSUITABLE = 15.7  
 EMBANKMENT = 3.1  
 TOPSOIL = 9.9

THIS CONTRACT CONSTRUCTED IN PREVIOUS CONTRACT

TYLIN INTERNATIONAL

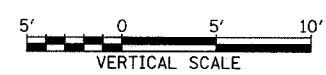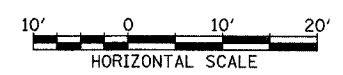

SB I-94 (DAN RYAN EXPRESSWAY)  
 STA. 1312+10 TO STA. 1312+20

60A76