


F.A. RTE.	SECTION	COUNTY	TOTAL SHEETS	SHEET NO.
	08-00039-00-FP	WILL	89	61
STA. 193+00.00		TO STA. 194+50.00		
FED. ROAD DIST. NO.		ILLINOIS FED. AID PROJECT		

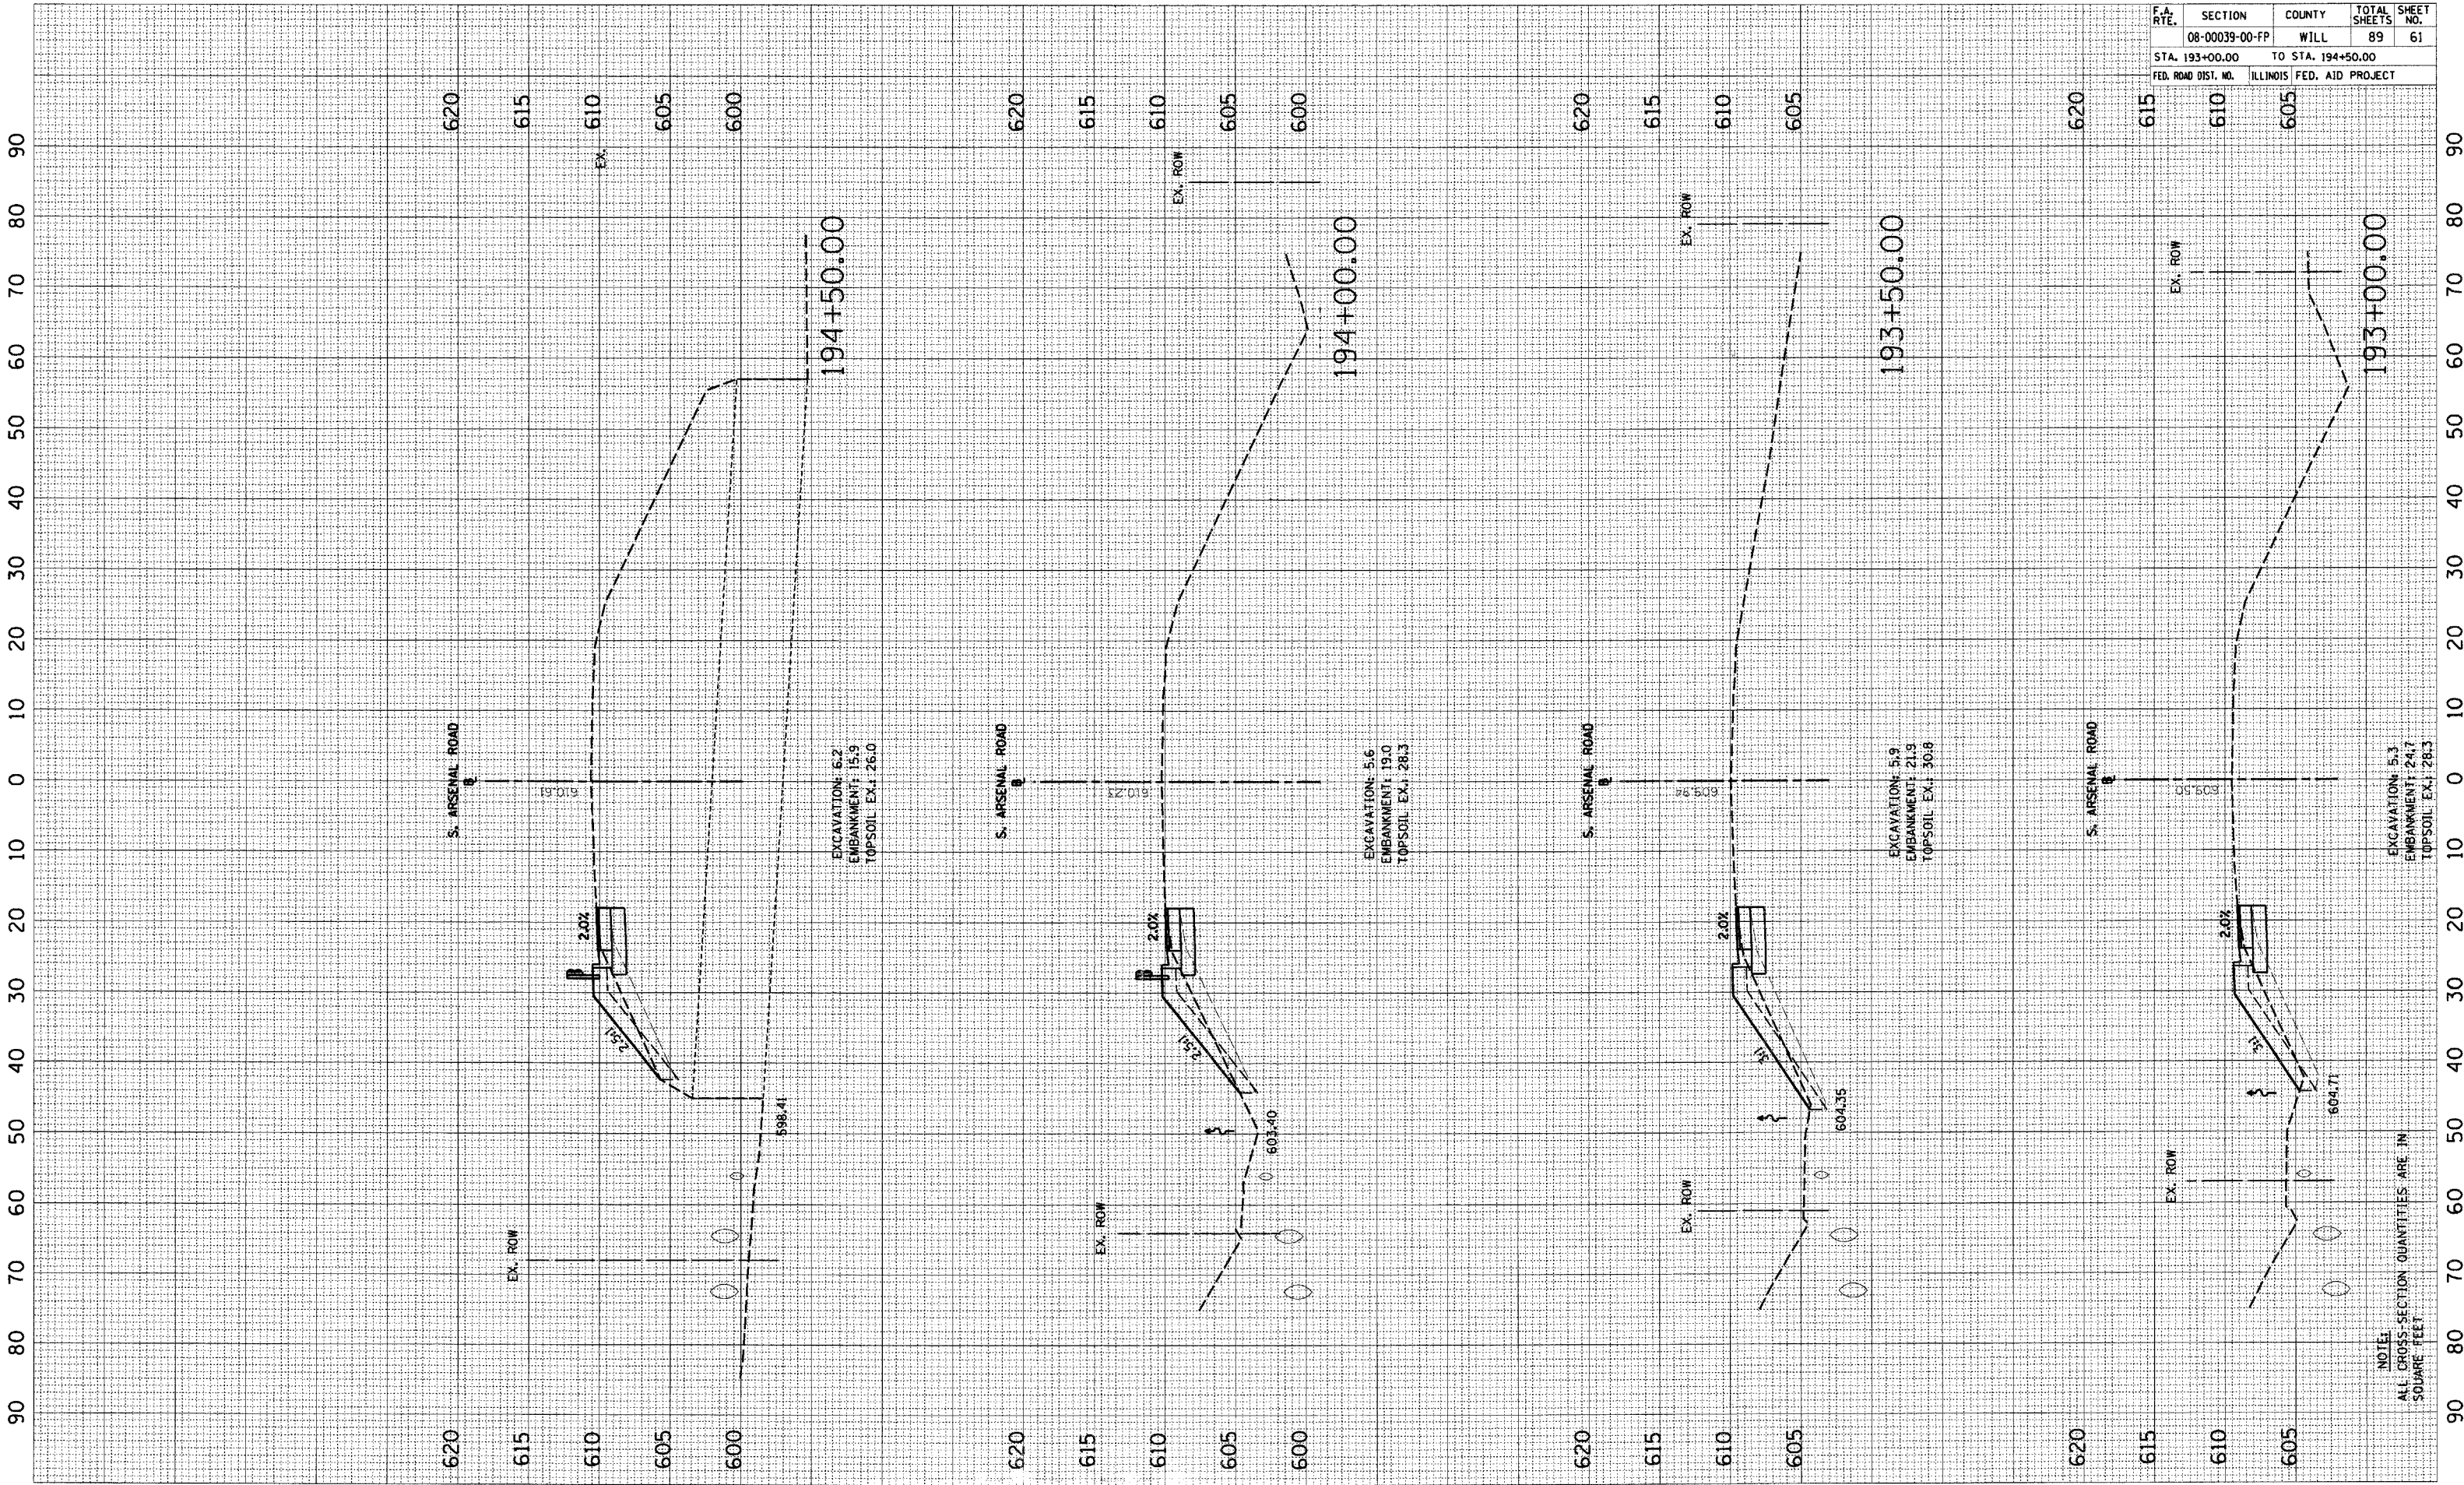

NOTE:
ALL CROSS-SECTION QUANTITIES ARE IN SQUARE FEET

EXCAVATION: 6.2
EMBANKMENT: 15.9
TOPSOIL EX.: 26.0

EXCAVATION: 5.6
EMBANKMENT: 19.0
TOPSOIL EX.: 28.3

EXCAVATION: 5.9
EMBANKMENT: 21.9
TOPSOIL EX.: 30.8

EXCAVATION: 5.3
EMBANKMENT: 24.7
TOPSOIL EX.: 28.3