


F.A. RTE.	SECTION	COUNTY	TOTAL SHEETS	SHEET NO.
	08-00039-00-PP	WILL	89	63
STA. 197+00.00		TO STA. 198+50.00		
FED. ROAD DIST. NO.		ILLINOIS FED. AID PROJECT		

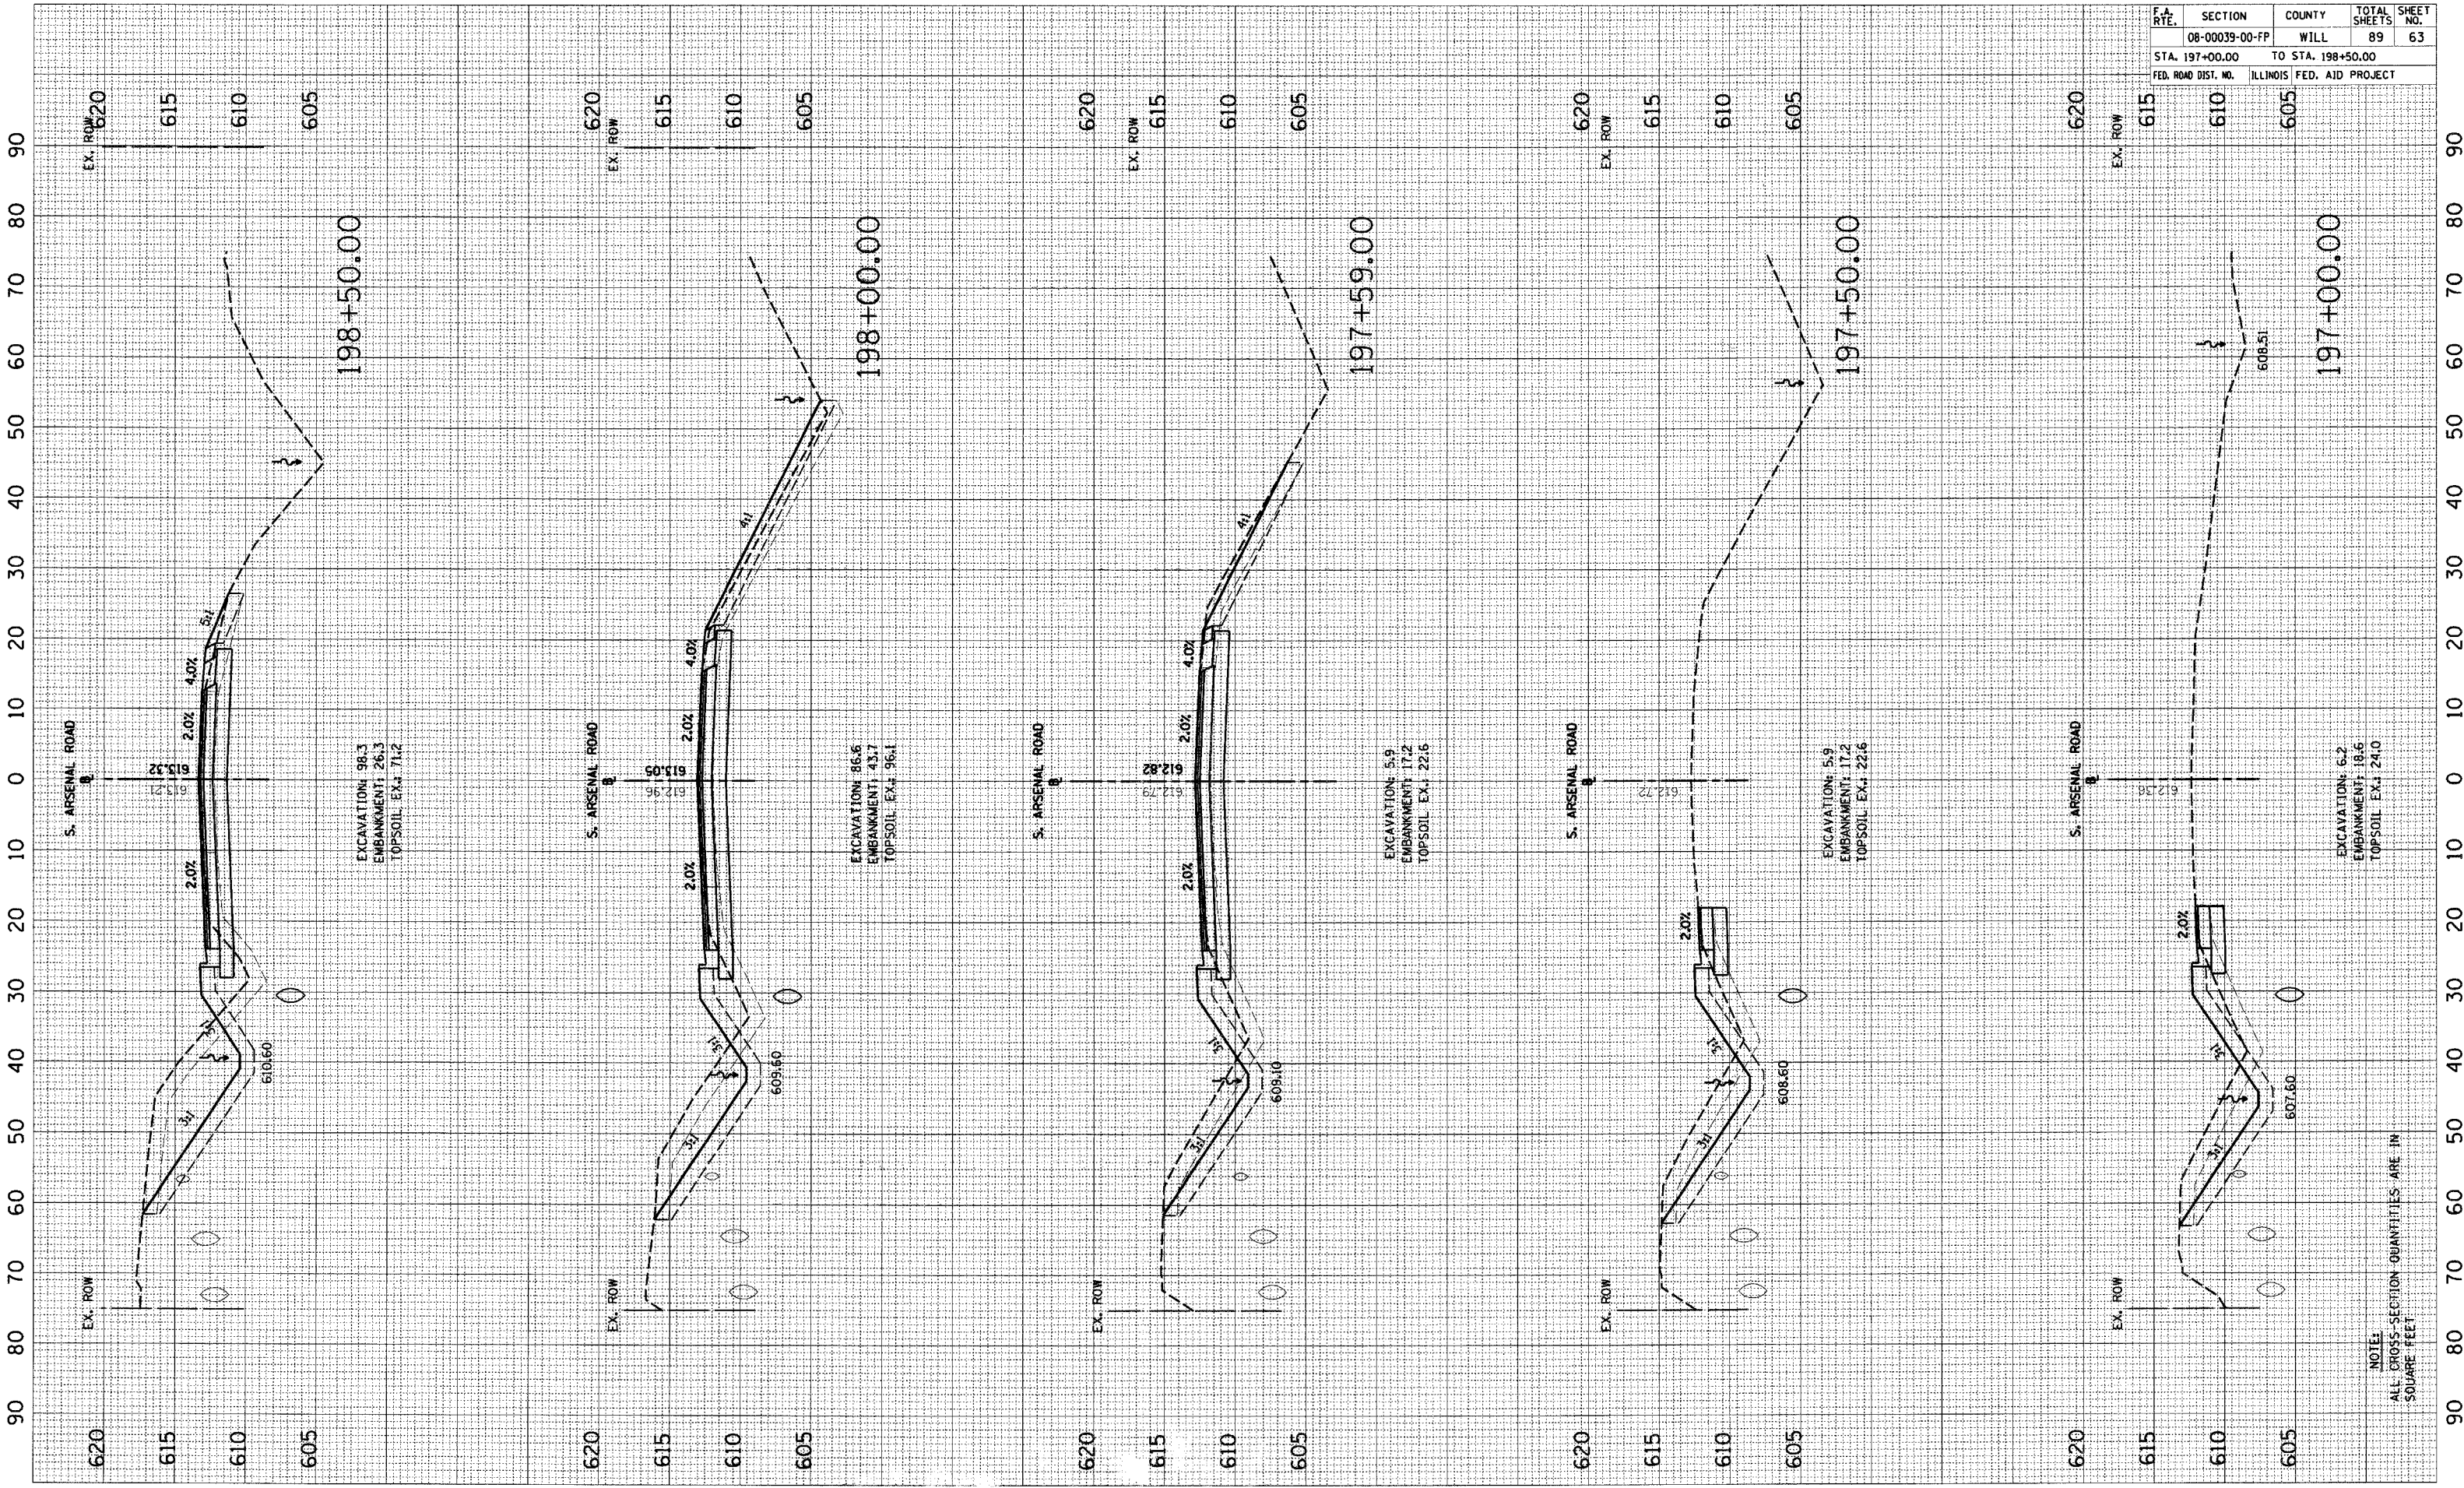

EXCAVATION: 98.3
EMBANKMENT: 26.3
TOPSOIL EX.: 71.2

EXCAVATION: 86.6
EMBANKMENT: 43.7
TOPSOIL EX.: 96.1

EXCAVATION: 5.9
EMBANKMENT: 17.2
TOPSOIL EX.: 22.6

EXCAVATION: 5.9
EMBANKMENT: 17.2
TOPSOIL EX.: 22.6

EXCAVATION: 6.2
EMBANKMENT: 18.6
TOPSOIL EX.: 24.0

NOTE:
ALL CROSS-SECTION QUANTITIES ARE IN
SQUARE FEET