


F.A. RTE.	SECTION	COUNTY	TOTAL SHEETS	SHEET NO.
	08-00039-00-FP	WILL	89	64
STA. 199+00.00		TO STA. 201+00.00		
FED. ROAD DIST. NO.		ILLINOIS FED. AID PROJECT		

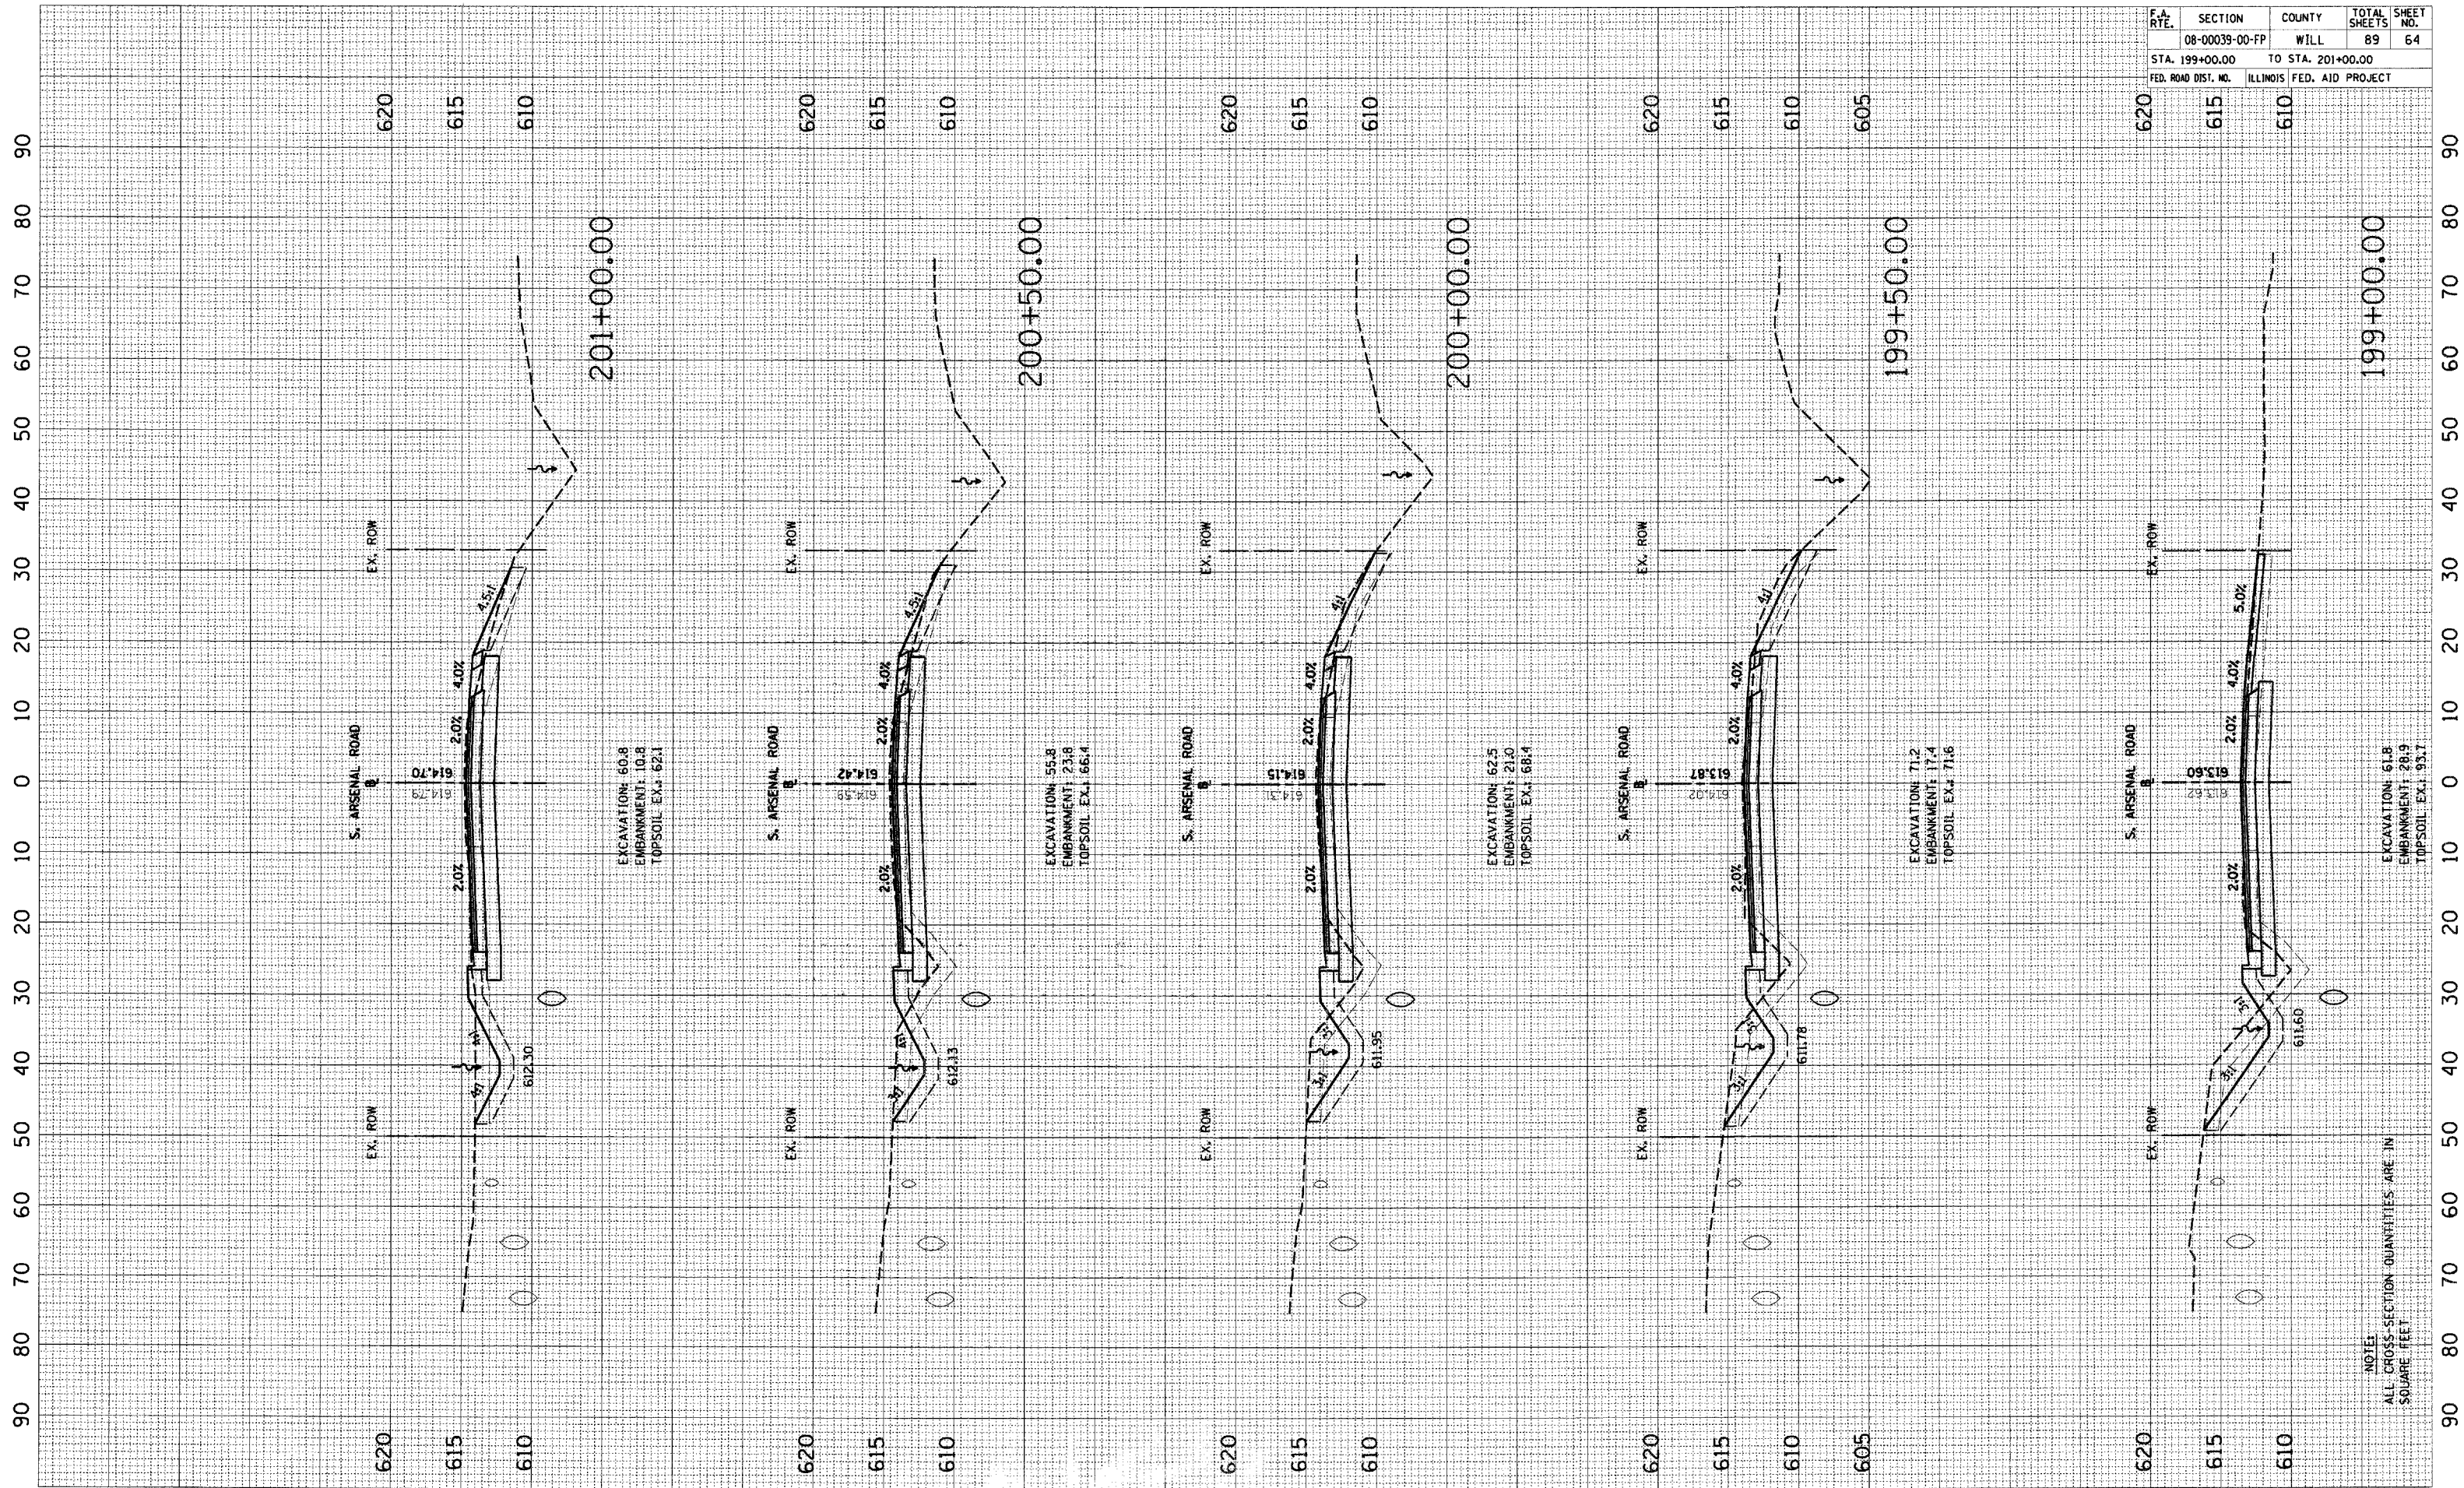

201+00.00

200+50.00

200+00.00

199+50.00

199+00.00

S. ARSENAL ROAD
 EXCAVATION: 60.8
 EMBANKMENT: 10.8
 TOPSOIL EX.: 62.1

S. ARSENAL ROAD
 EXCAVATION: 55.8
 EMBANKMENT: 23.8
 TOPSOIL EX.: 66.4

S. ARSENAL ROAD
 EXCAVATION: 62.5
 EMBANKMENT: 21.0
 TOPSOIL EX.: 68.4

S. ARSENAL ROAD
 EXCAVATION: 71.2
 EMBANKMENT: 17.4
 TOPSOIL EX.: 71.6

S. ARSENAL ROAD
 EXCAVATION: 61.8
 EMBANKMENT: 26.9
 TOPSOIL EX.: 93.7

NOTE:
 ALL CROSS-SECTION QUANTITIES ARE IN
 SQUARE FEET