


F.A. RTE.	SECTION	COUNTY	TOTAL SHEETS	SHEET NO.
08-00039-00-FP	WILL	89	66	
STA. 204+00.00		TO STA. 205+50.00		
FED. ROAD DIST. NO.		ILLINOIS FED. AID PROJECT		

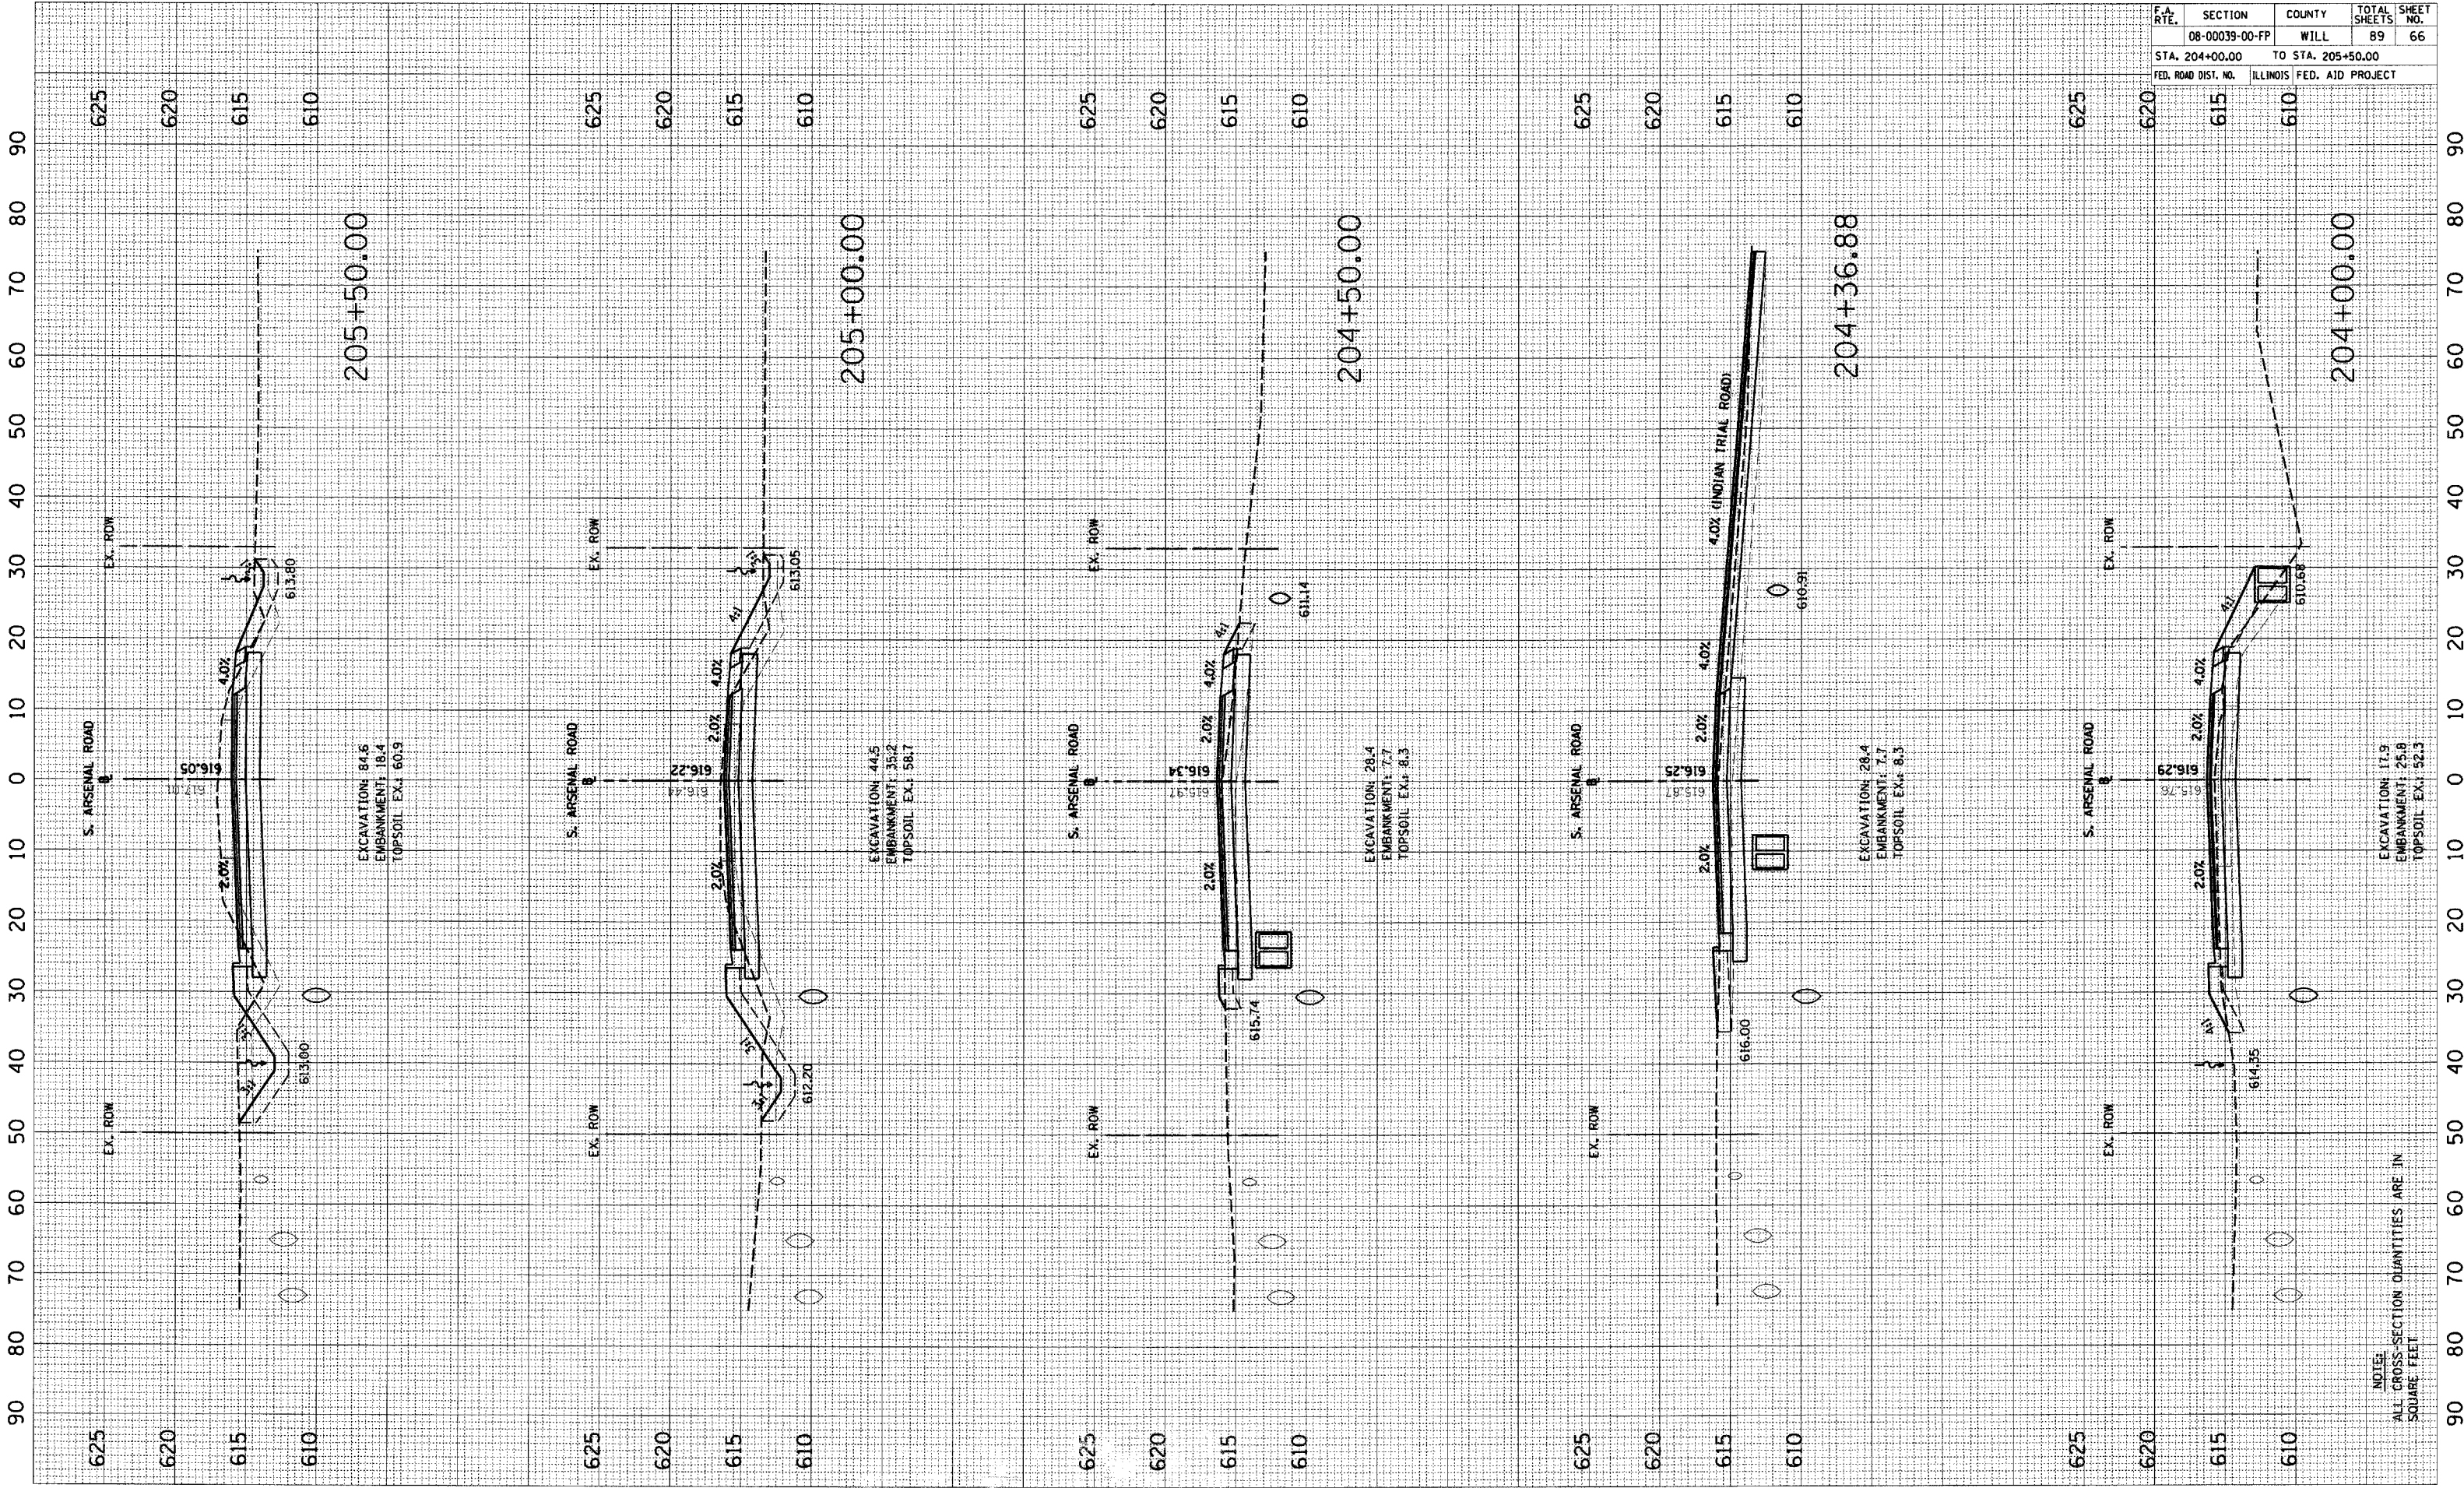

NOTE:
ALL CROSS-SECTION QUANTITIES ARE IN
SQUARE FEET