


F.A. RTE.	SECTION	COUNTY	TOTAL SHEETS	SHEET NO.
08-00039-00-FP	WILL	89	68	
STA. 208+50.00		TO STA. 210+50.00		
FED. ROAD DIST. NO.		ILLINOIS FED. AID PROJECT		

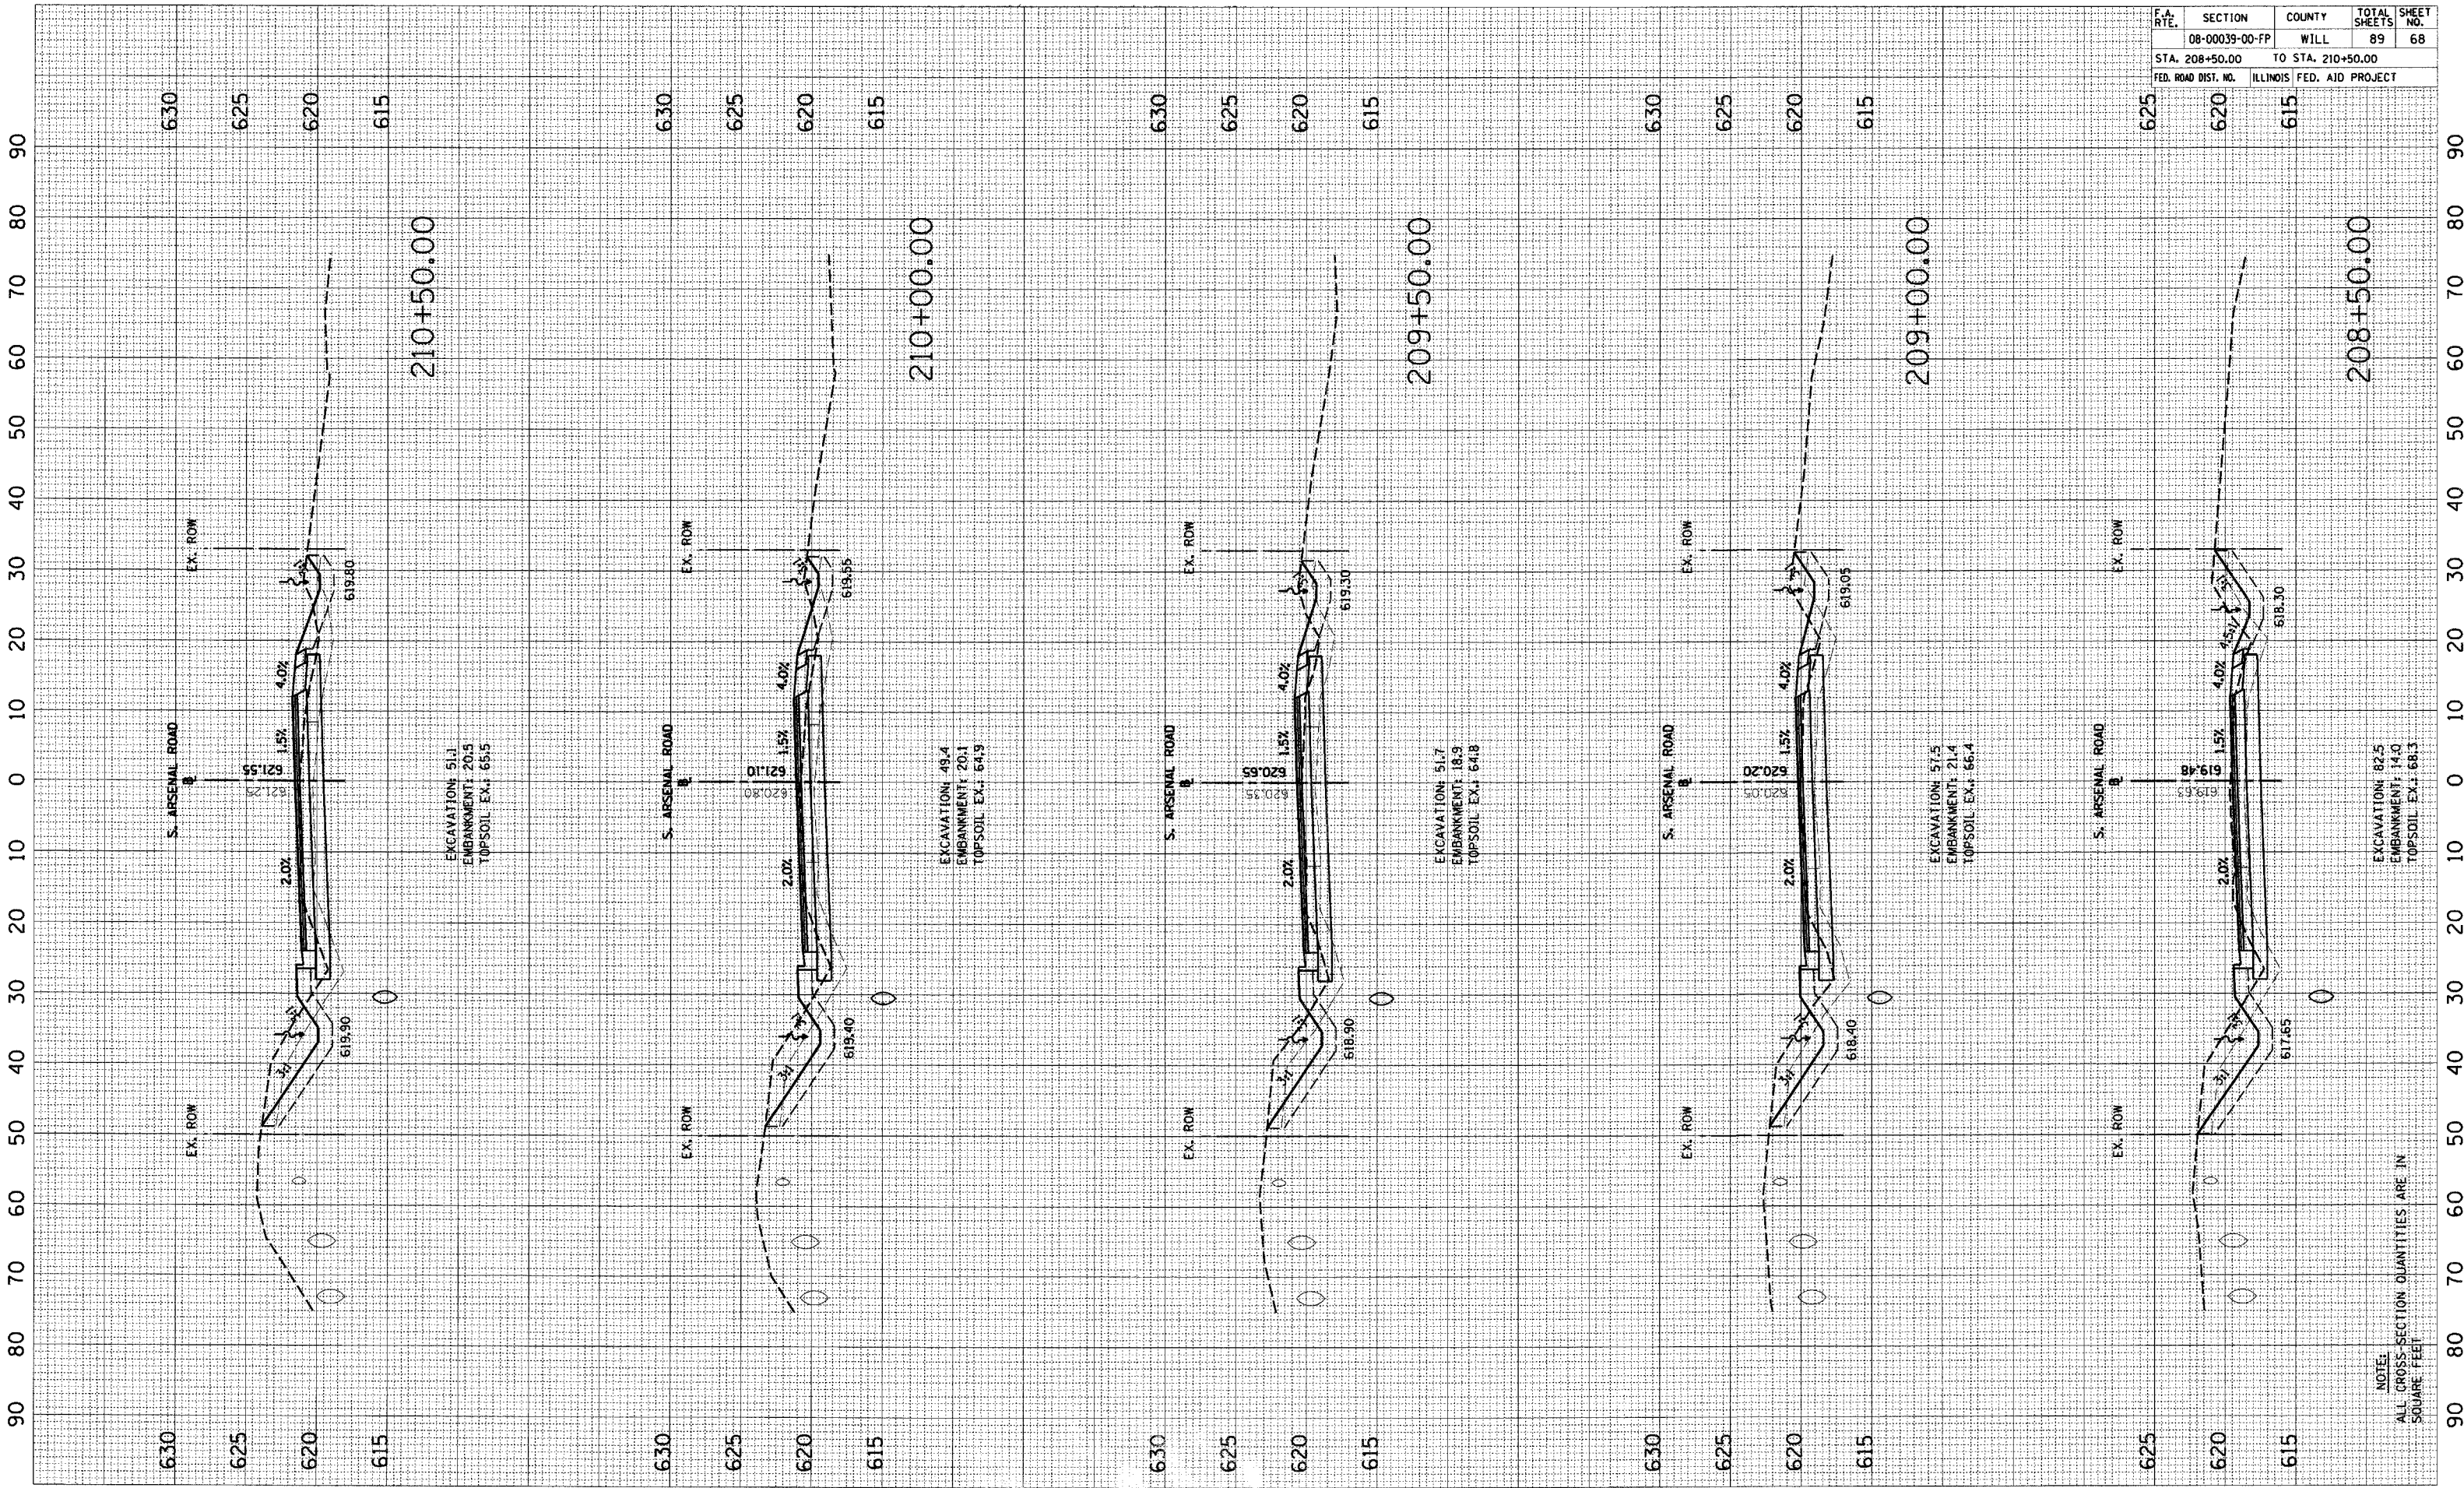

NOTE:  
ALL CROSS-SECTION QUANTITIES ARE IN SQUARE FEET