


F.A. RTE.	SECTION	COUNTY	TOTAL SHEETS	SHEET NO.
	08-00039-00-FP	WILL	89	69
STA. 211+00.00		TO STA. 213+00.00		
FED. ROAD DIST. NO.		ILLINOIS FED. AID PROJECT		

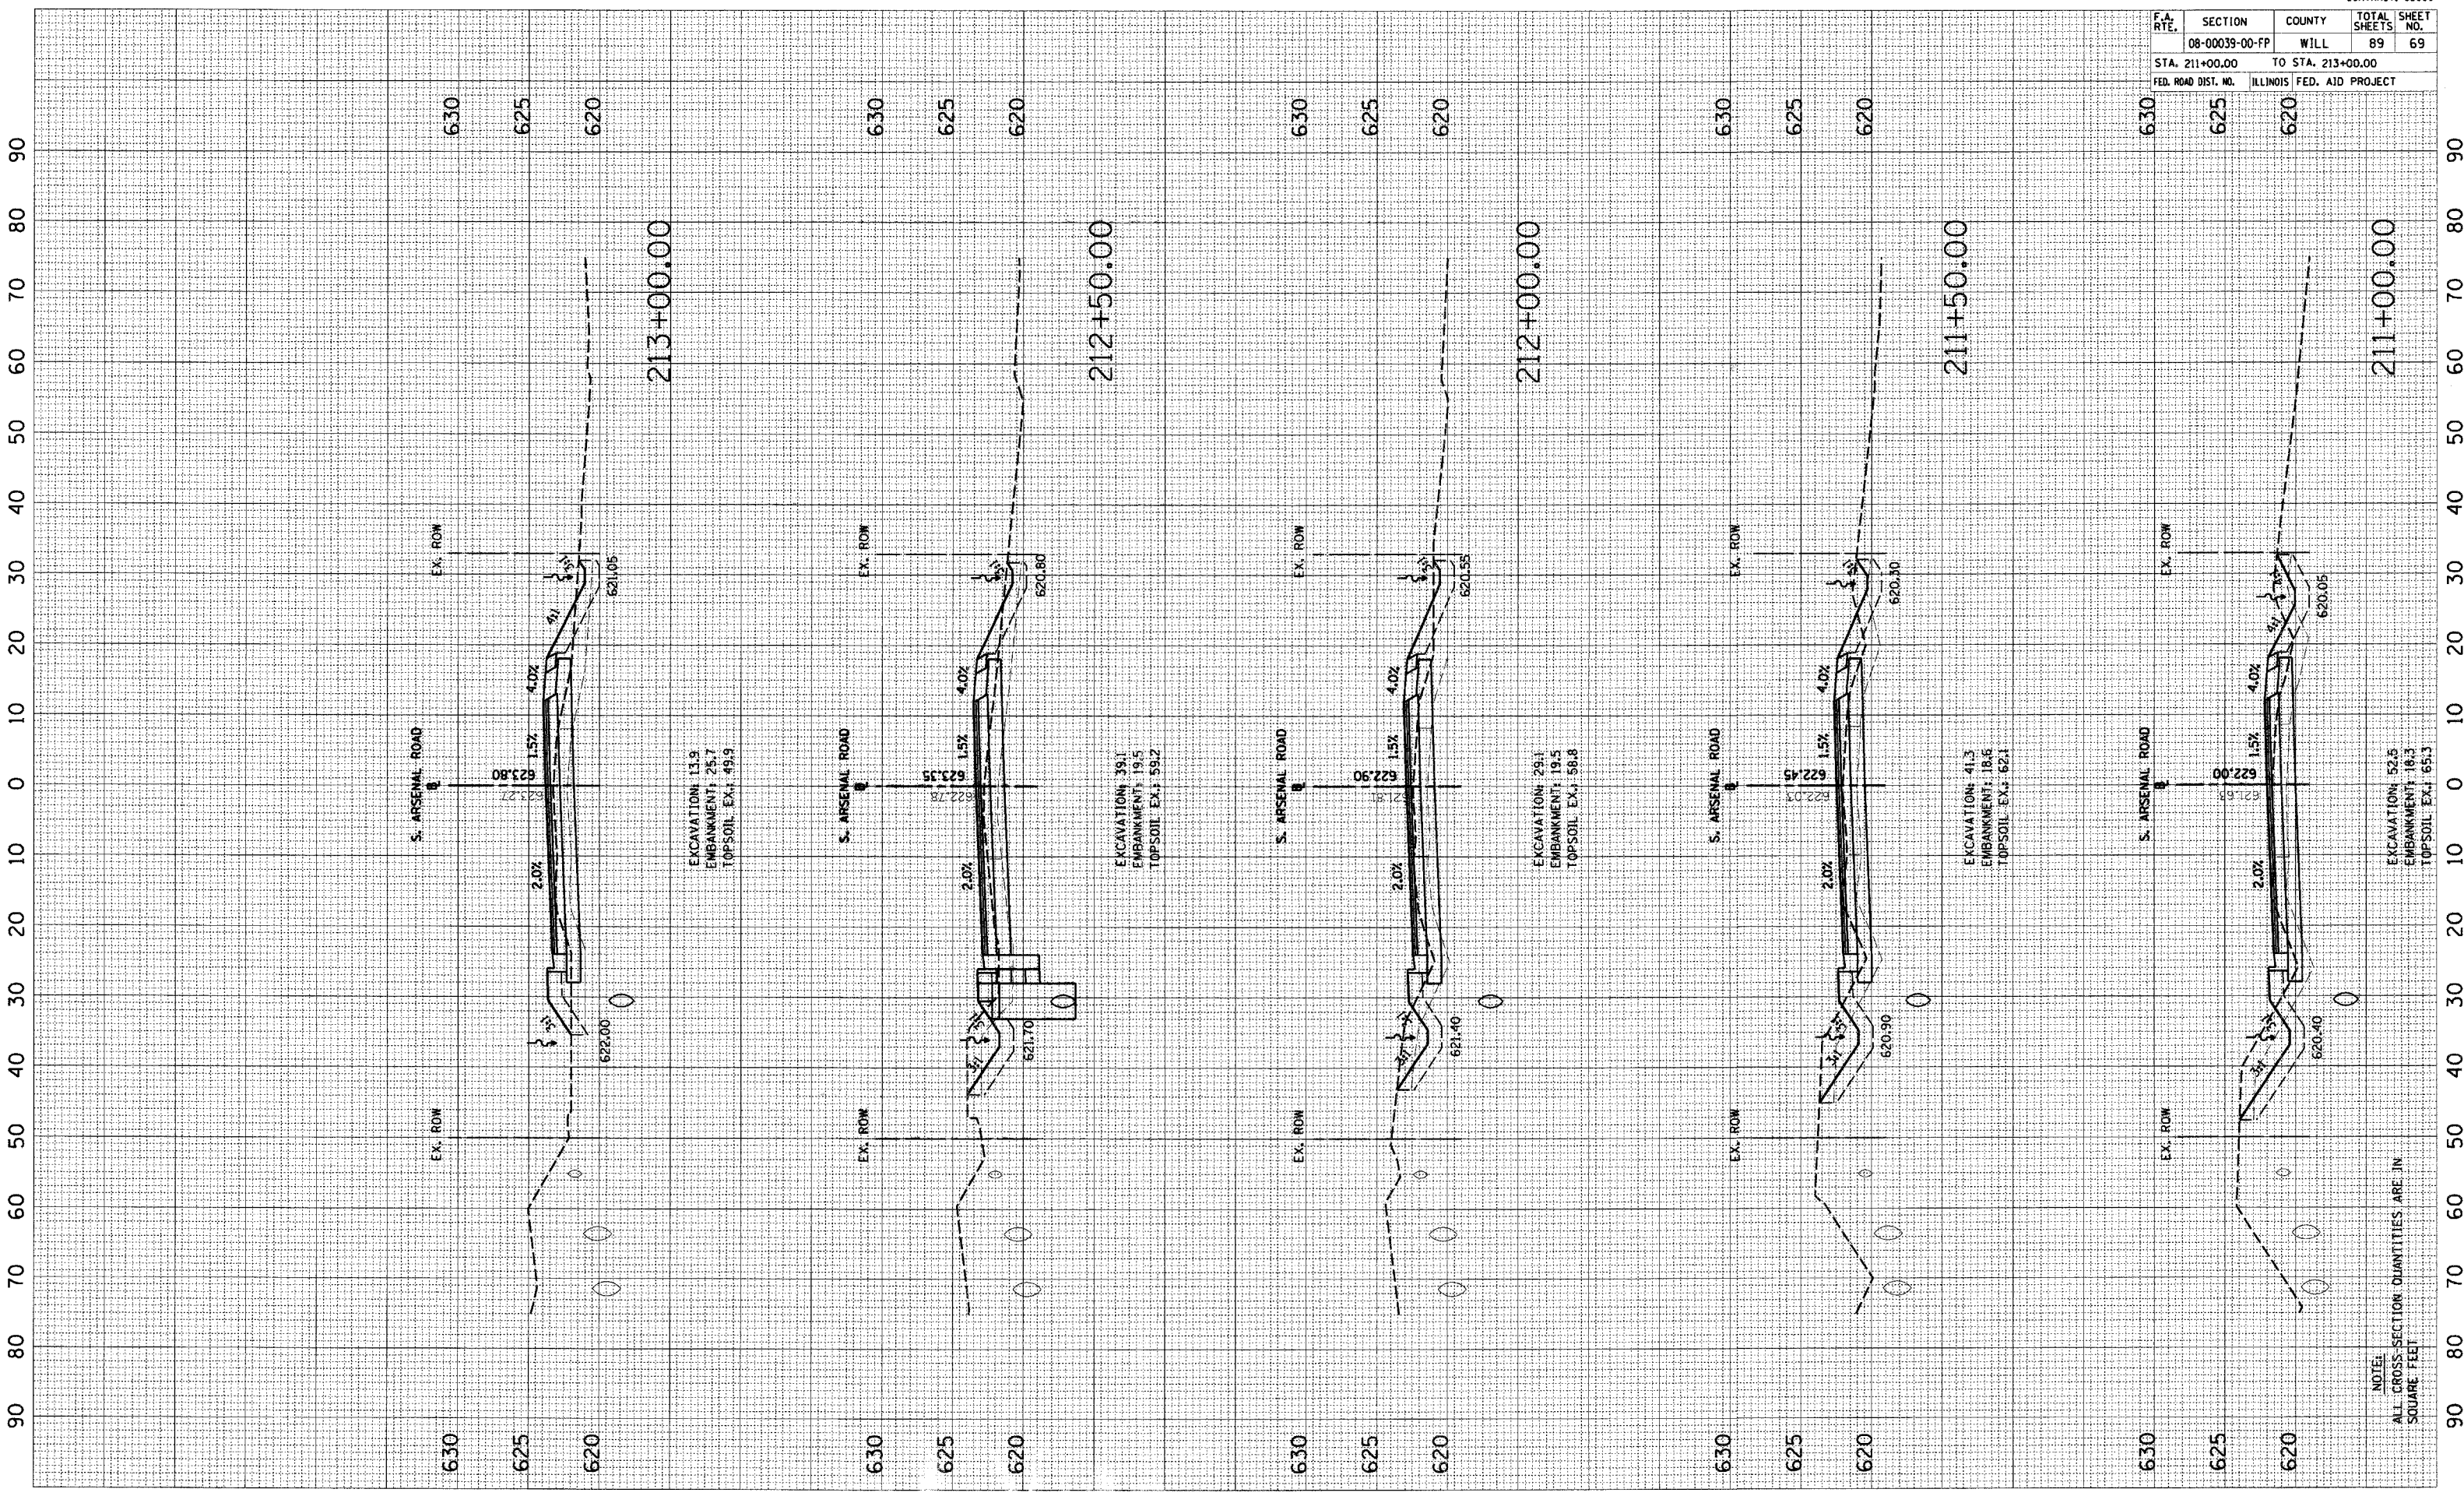

EXCAVATION: 13.9
EMBANKMENT: 25.7
TOPSOIL EX.: 49.9

EXCAVATION: 39.1
EMBANKMENT: 19.5
TOPSOIL EX.: 59.2

EXCAVATION: 29.1
EMBANKMENT: 19.5
TOPSOIL EX.: 58.8

EXCAVATION: 41.3
EMBANKMENT: 18.6
TOPSOIL EX.: 62.1

EXCAVATION: 52.5
EMBANKMENT: 18.3
TOPSOIL EX.: 65.3

NOTE:
ALL CROSS-SECTION QUANTITIES ARE IN
SQUARE FEET