


F.A. RTE.	SECTION	COUNTY	TOTAL SHEETS	SHEET NO.
	08-00039-00-FP	WILL	89	71
STA. 216+00.00		TO STA. 218+00.00		
FED. ROAD DIST. NO.	ILLINOIS	FED. AID PROJECT		

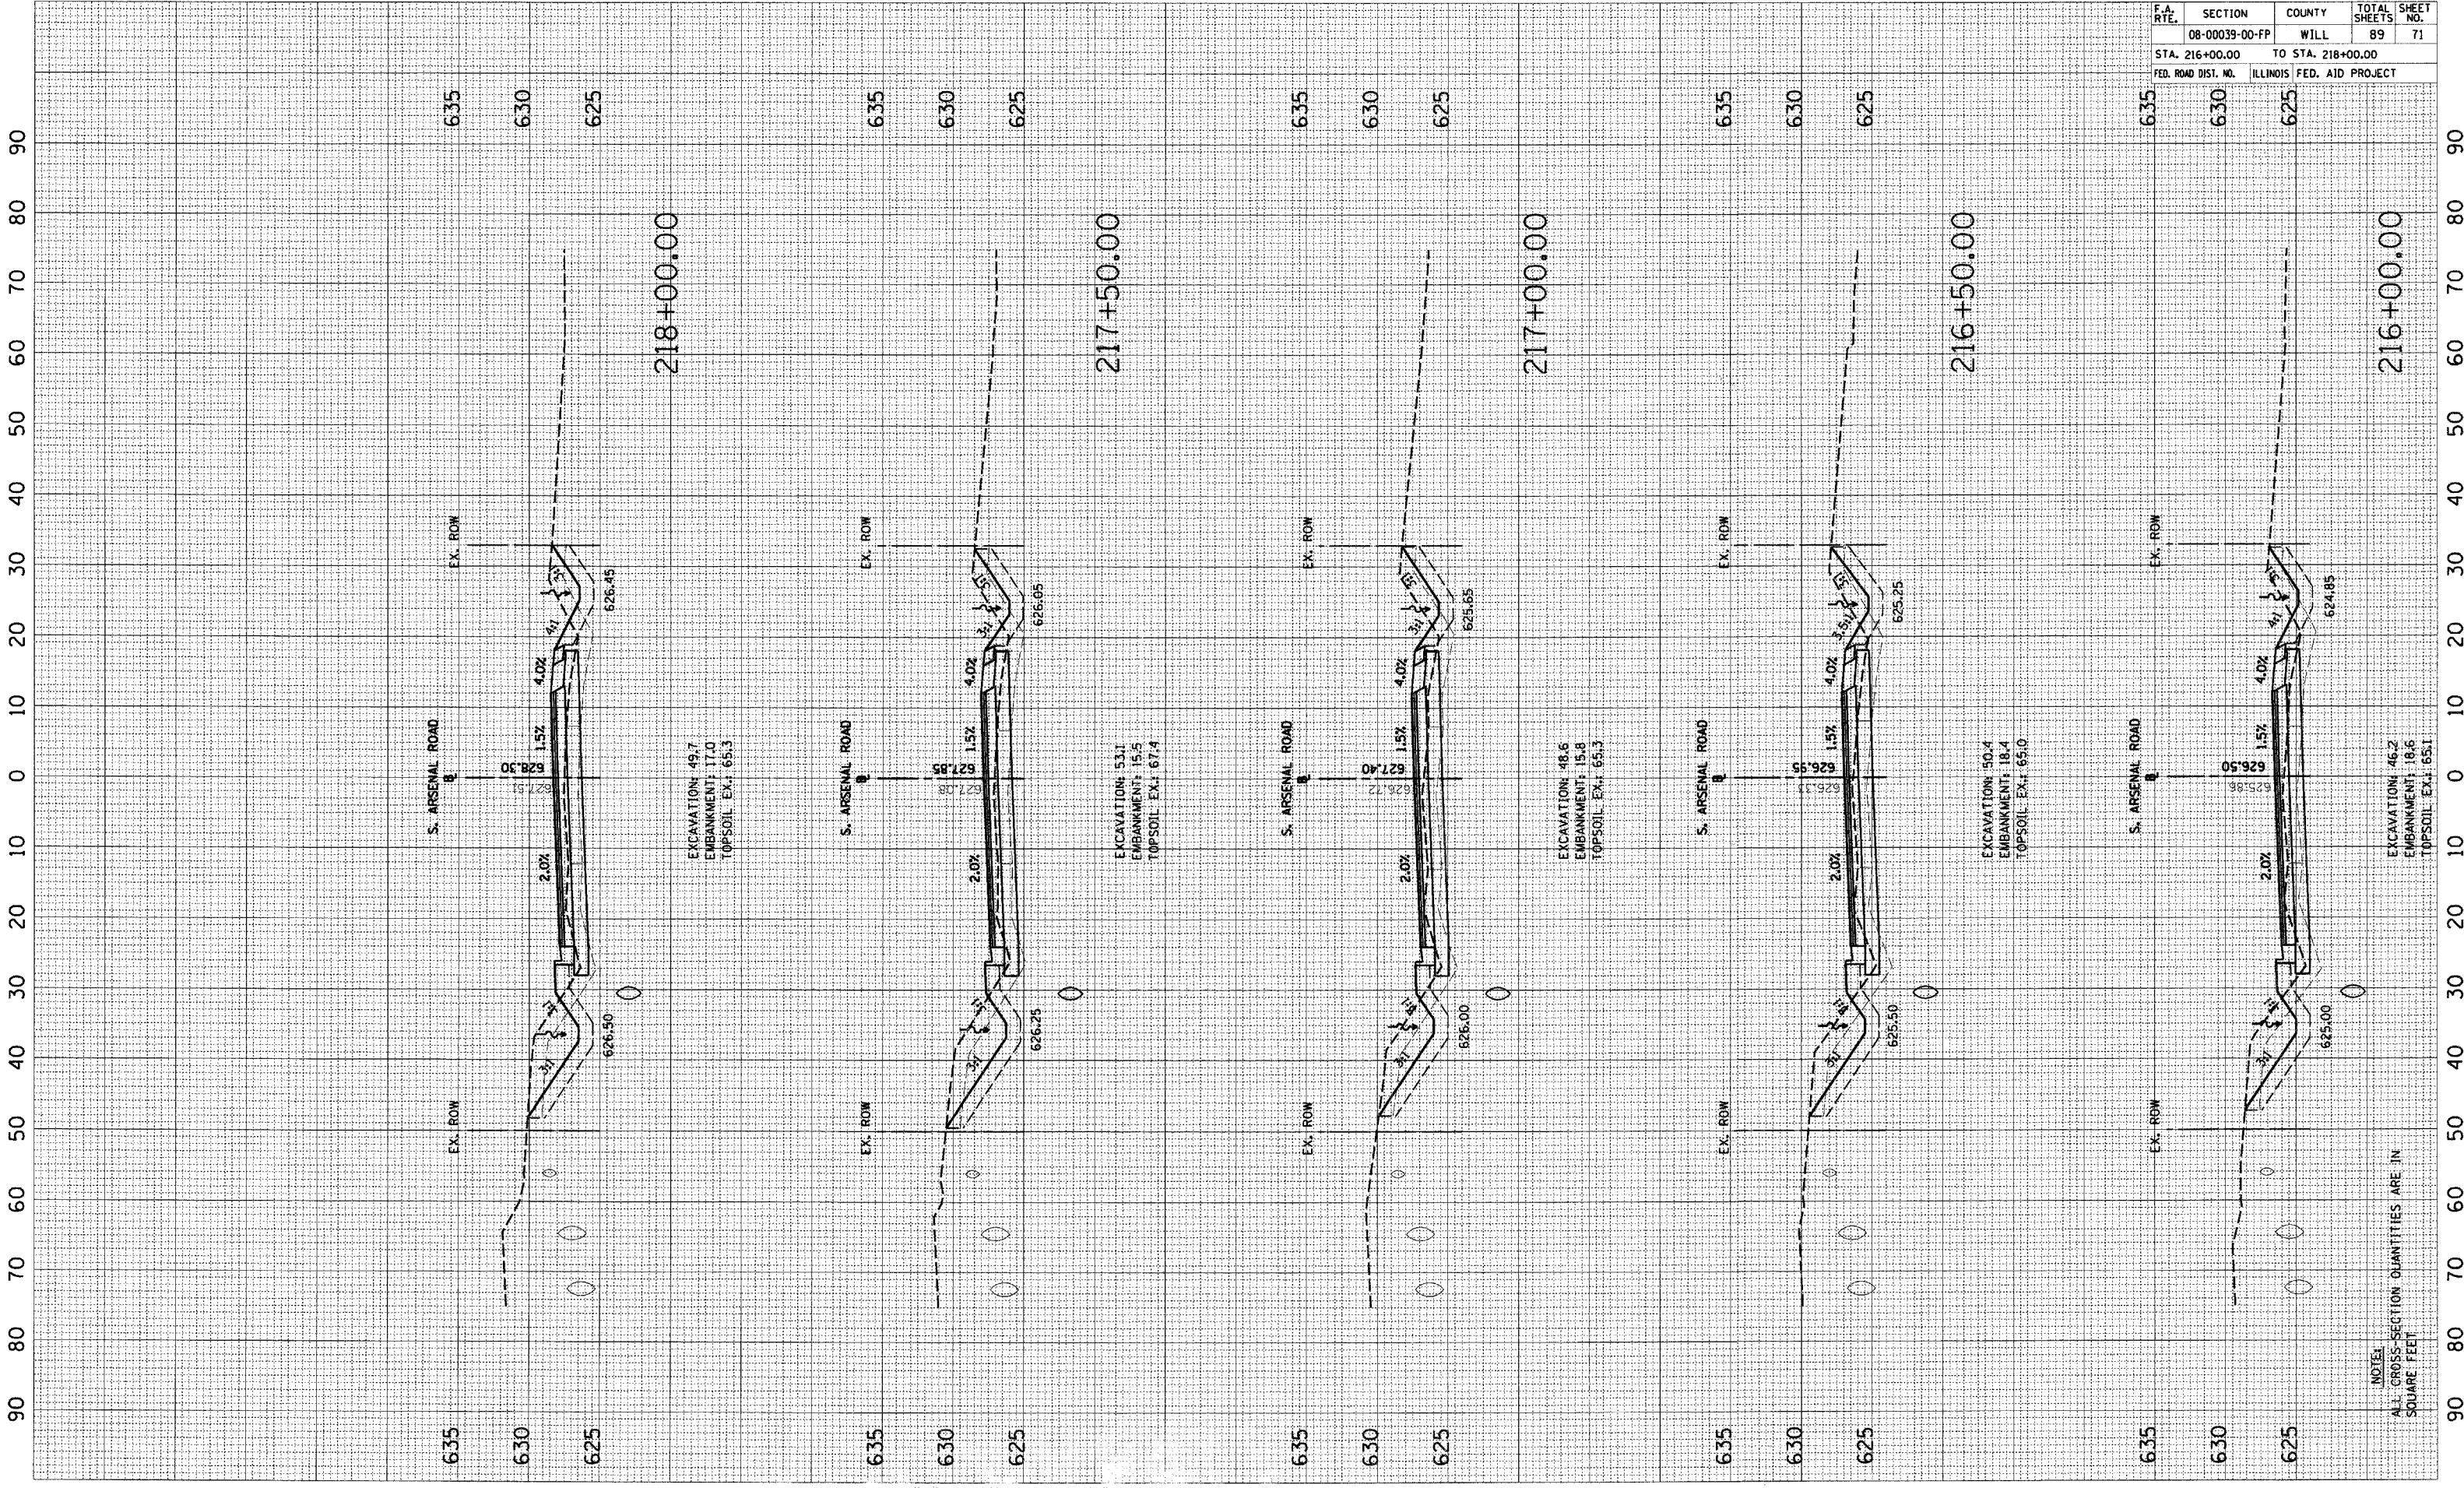

NOTE:
ALL CROSS-SECTION QUANTITIES ARE IN SQUARE FEET